


STATE OF NORTH CAROLINA  
 DIVISION OF HIGHWAYS

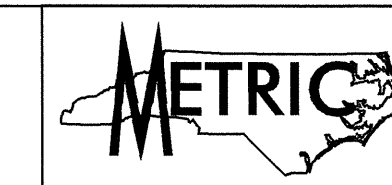

QUANTITIES FOR CLASS "B", CLASS "I", FILTER FABRIC, PSRM, DDE

LINE	STATION	LOC	CLASS "B" (mtons)	CLASS "I" (mtons)	FILTER FABRIC (m2)	PSRM (m2)	DDE (m3)	COMMENTS
-L-	13+40 TO 14+20	LT	600					ROCK PLATE DISSIPATOR BASIN
-L-	24+09	RT		90	100		65	
-L-	25+86	LT		6.4	12.5			
-L-	28+75	LT		9.1	19.2			
-L-	34+08	LT					64	
-L-	39+46	LT	2.7		8.4			
-L-	40+04	LT	1.8		5.9			
-L-	43+30	LT	2					
-L-	43+38	RT	2					
-YII-	11+10	RT	0.9			5.9		
-Y12-	10+40	RT	0.9		4.2			
-Y19-	10+22	RT	0.9		3.3			
-Y22-	11+05 TO 12+20	LT					531	
-Y22-	15+90 TO 16+38	RT				170		
-Y22-	16+40	RT		10	18.4			
-Y22-	18+54 TO 19+20	LT	136		189			
-Y22-	18+89	RT		18.1	32.6			
-Y22-	19+36 TO 19+60	RT	12.4		25		135	RETENTION BASIN
-Y22-	19+60 TO 20+40	RT					716	
-Y23-	11+86	LT	11		22	45	22	PSH
-DR-	10+10	LT	1.8		5.9		12	
-DR-	10+65	RT		23.6	41.8			
-DR-	10+78 TO 11+00	LT				19	56	
-RPA-	12+81	LT	1.8		5.9		31	
-RPA-	13+56 TO 14+54	LT					375	
-RPA-	14+50	LT		13.6	25.1			
-RPA-	14+60 TO 15+37	RT					522	
-RPA-	15+00 TO 15+20	LT					33	
-RPB-	12+40	LT	1.8		5.9			
-RPC-	11+53	RT		13.6	25.1			
-RPC-	11+85	LT				16		
-RPD-	11+13	LT		9.1	19.2			
-RPD-	11+43.5, 11+50, 11+60	LT			22			* 3 CROSS VANES
-RPD-	11+16	LT			22			* 1 CROSS VANE
-RPD-	11+11.30 TO 11+80	LT					1846	
-RPD-	11+80	LT		13.6	25.1			
-LPC-	11+40	RT	1.8		5.9			
-LPC-	12+00	RT	1.8		5.9			
-LPC-	12+60	RT	1.8		5.9			
-LPC-	12+85	RT	1.8		5.9			
-DR2-	10+30	RT				5.9		
<b>GRAND TOTAL</b>			<b>783.3</b>	<b>207.1</b>	<b>662.1</b>	<b>261.8</b>	<b>4408</b>	<b>* USE LARGE BOULDERS</b>
<b>SAY</b>			<b>800</b>	<b>210</b>	<b>680</b>	<b>270</b>	<b>4450</b>	

I:\AUC-2004\4430  
 BWedeking AT 10:58:58 AM 8/11/04  
 BWedeking AT 10:58:58 AM 8/11/04