




PROJ. REFERENCE NO.	SHEET NO.
U-2717	TCP-41

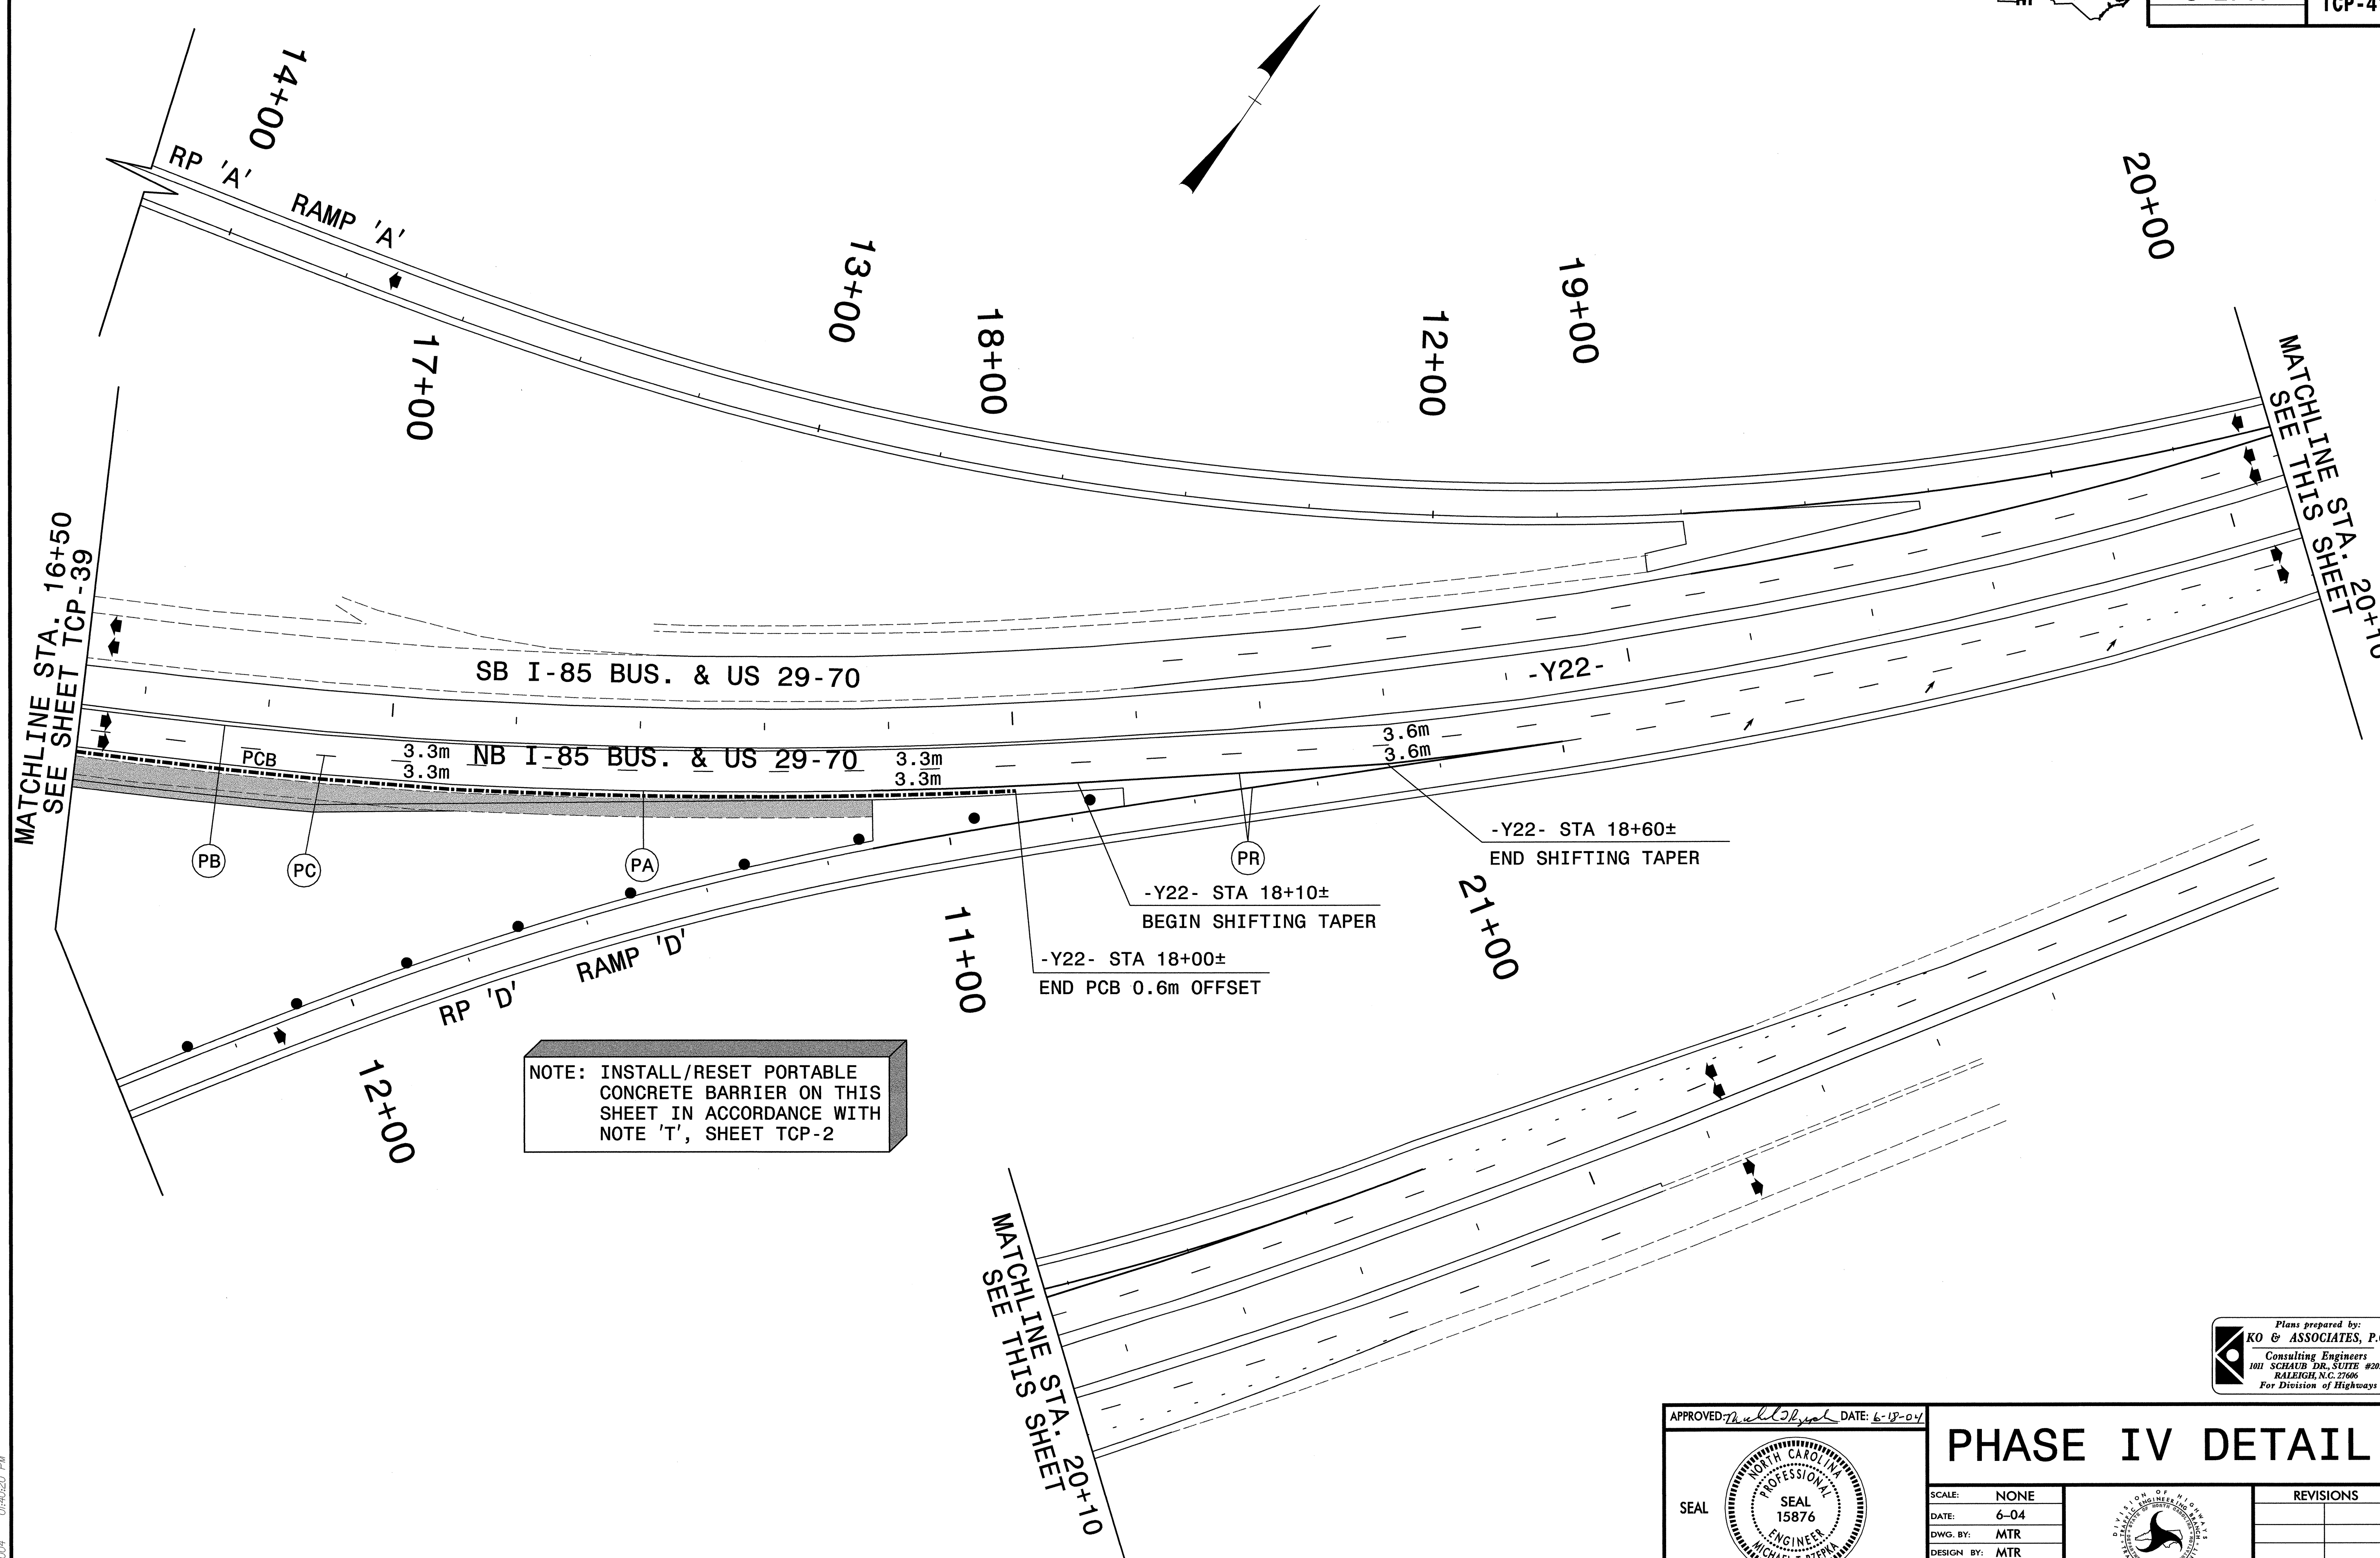

NOTE: INSTALL/RESET PORTABLE CONCRETE BARRIER ON THIS SHEET IN ACCORDANCE WITH NOTE 'T', SHEET TCP-2


Plans prepared by:
KO & ASSOCIATES, P.C.
Consulting Engineers
101 SCHAUB DR., SUITE #202
RALEIGH, N.C. 27606
For Division of Highways

APPROVED: *[Signature]* DATE: 6-18-04



PHASE IV DETAIL

SCALE: NONE
DATE: 6-04
DWG. BY: MTR
DESIGN BY: MTR
REVIEWED BY: MSA

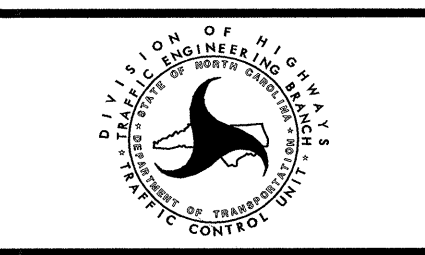

REVISIONS	

p:\mtr\1500\plans\p412v2.dgn 06/02/2004 01:40:20 PM