



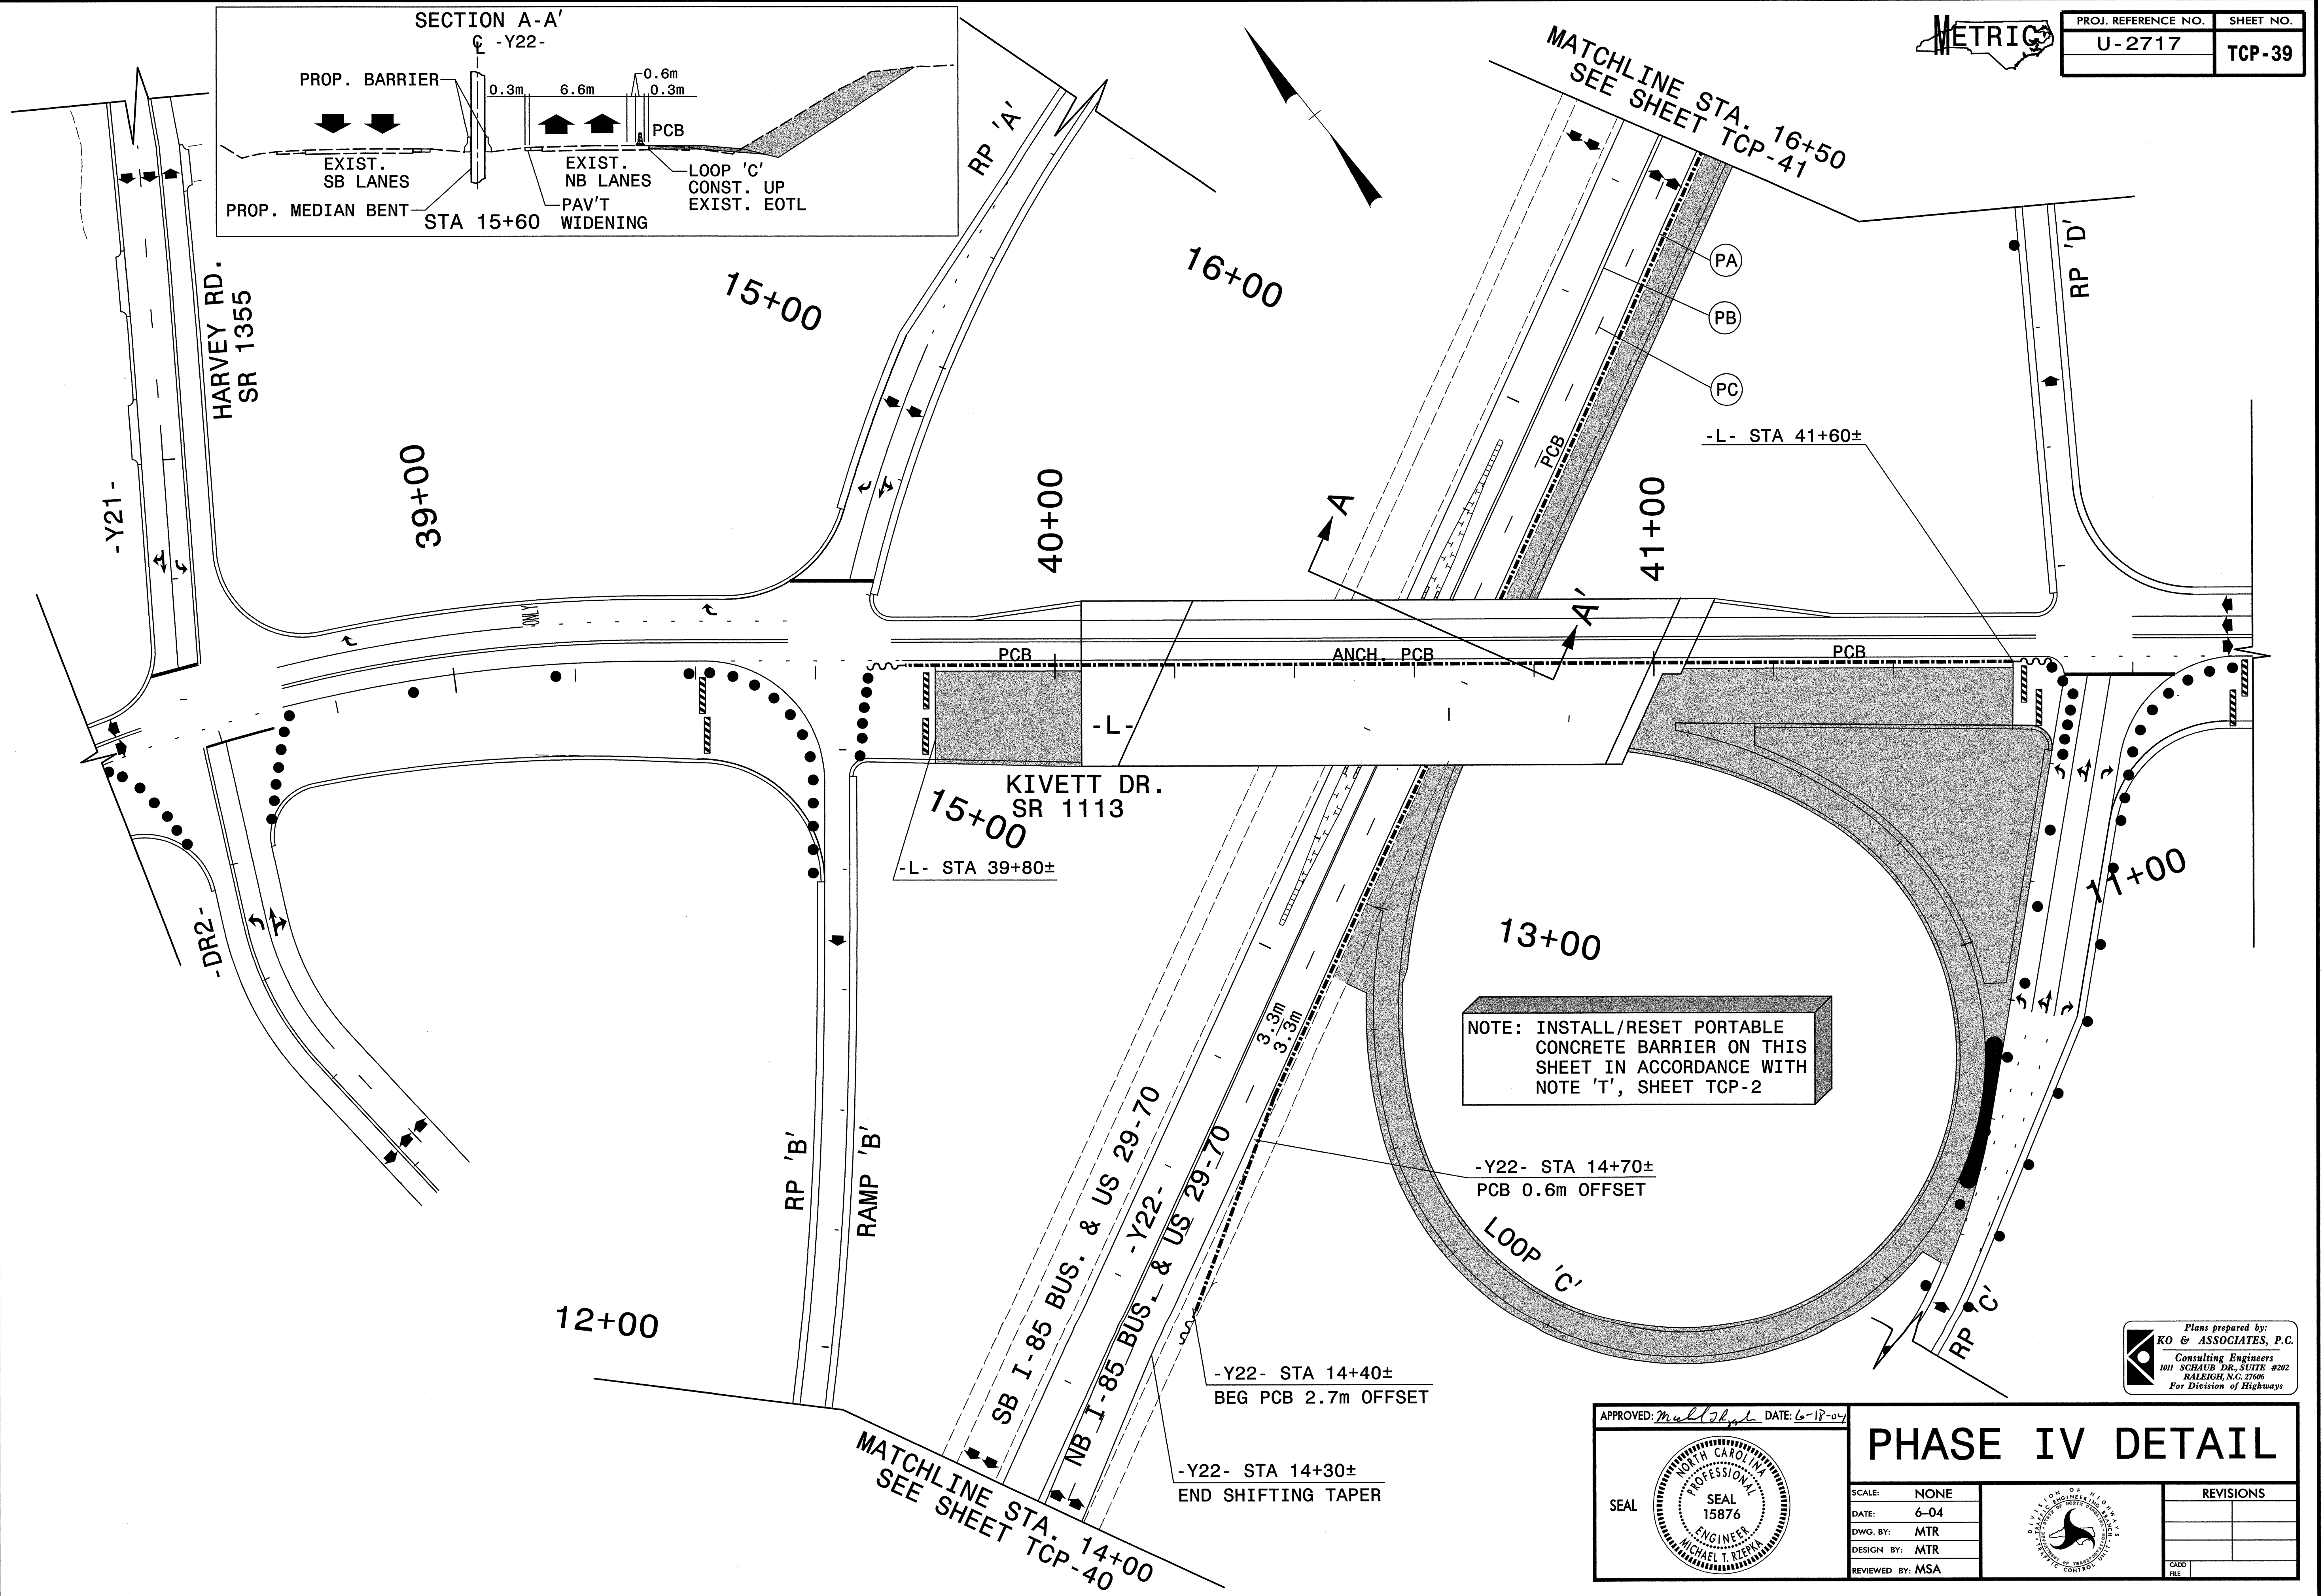

PROJ. REFERENCE NO.	SHEET NO.
U-2717	TCP-39

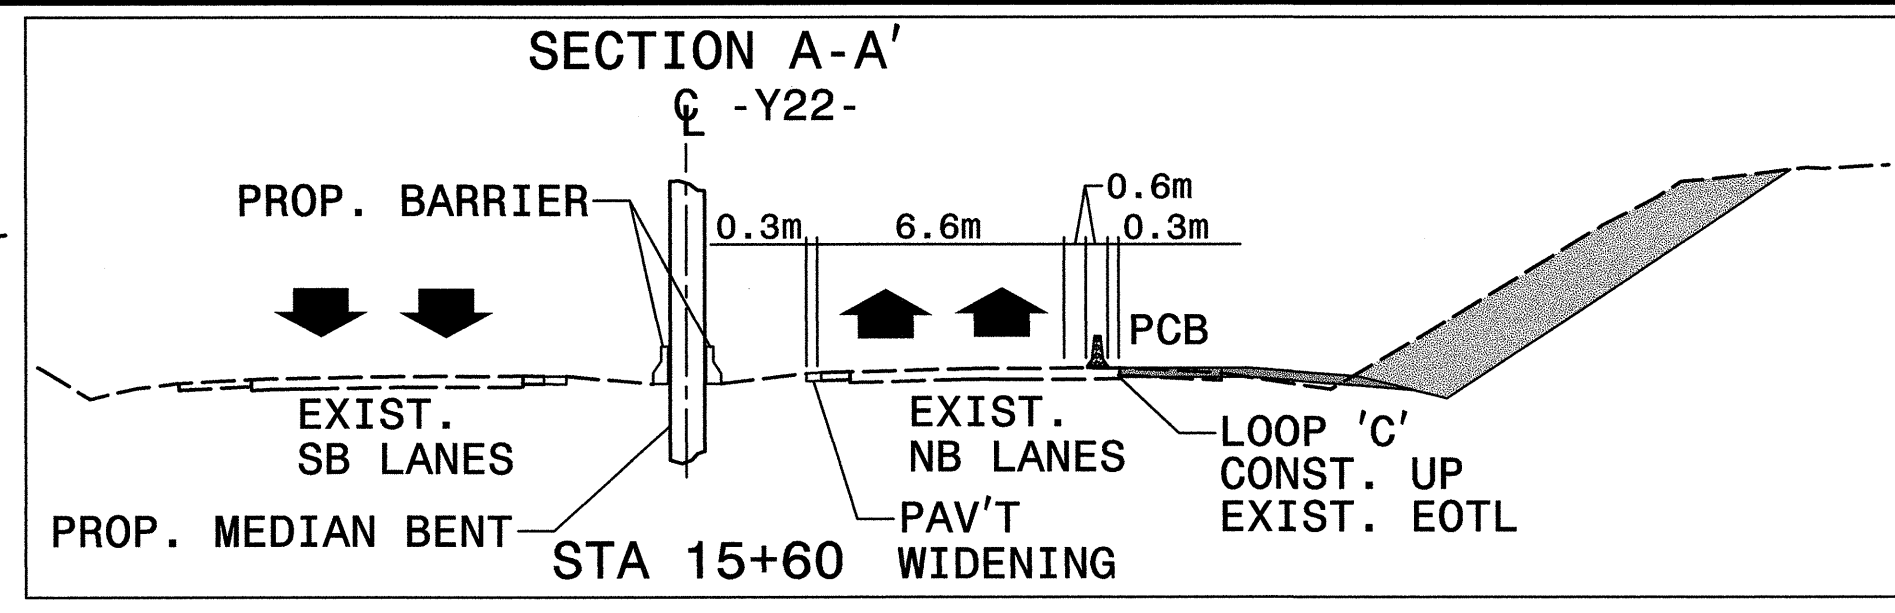

NOTE: INSTALL/RESET PORTABLE CONCRETE BARRIER ON THIS SHEET IN ACCORDANCE WITH NOTE 'T', SHEET TCP-2


-Y22- STA 14+70±
PCB 0.6m OFFSET

-Y22- STA 14+40±
BEG PCB 2.7m OFFSET

-Y22- STA 14+30±
END SHIFTING TAPER


Plans prepared by:
KO & ASSOCIATES, P.C.
Consulting Engineers
101 SCHAUB DR., SUITE #202
RALEIGH, N.C. 27606
For Division of Highways

APPROVED: *Michael T. Rzepka* DATE: 6-18-04

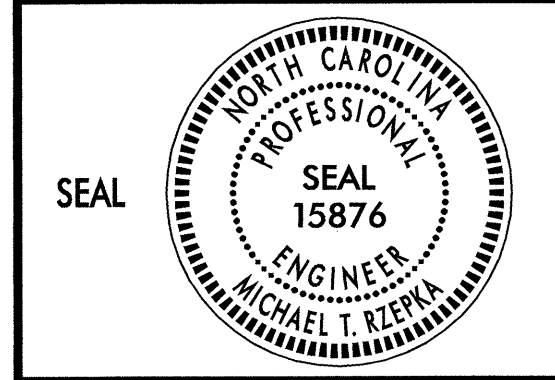

PHASE IV DETAIL

SCALE:	NONE
DATE:	6-04
DWG. BY:	MTR
DESIGN BY:	MTR
REVIEWED BY:	MSA

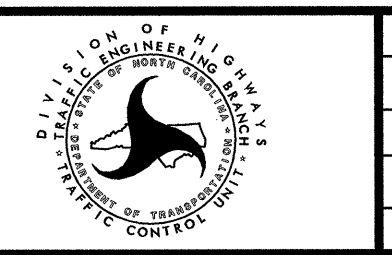

REVISIONS	

P:\MTR\100\2717\100\plans\p4\4wz.dgn 06/02/2004 04:09:59 PM