





PROJ. REFERENCE NO.	SHEET NO.
U-2717	TCP-36

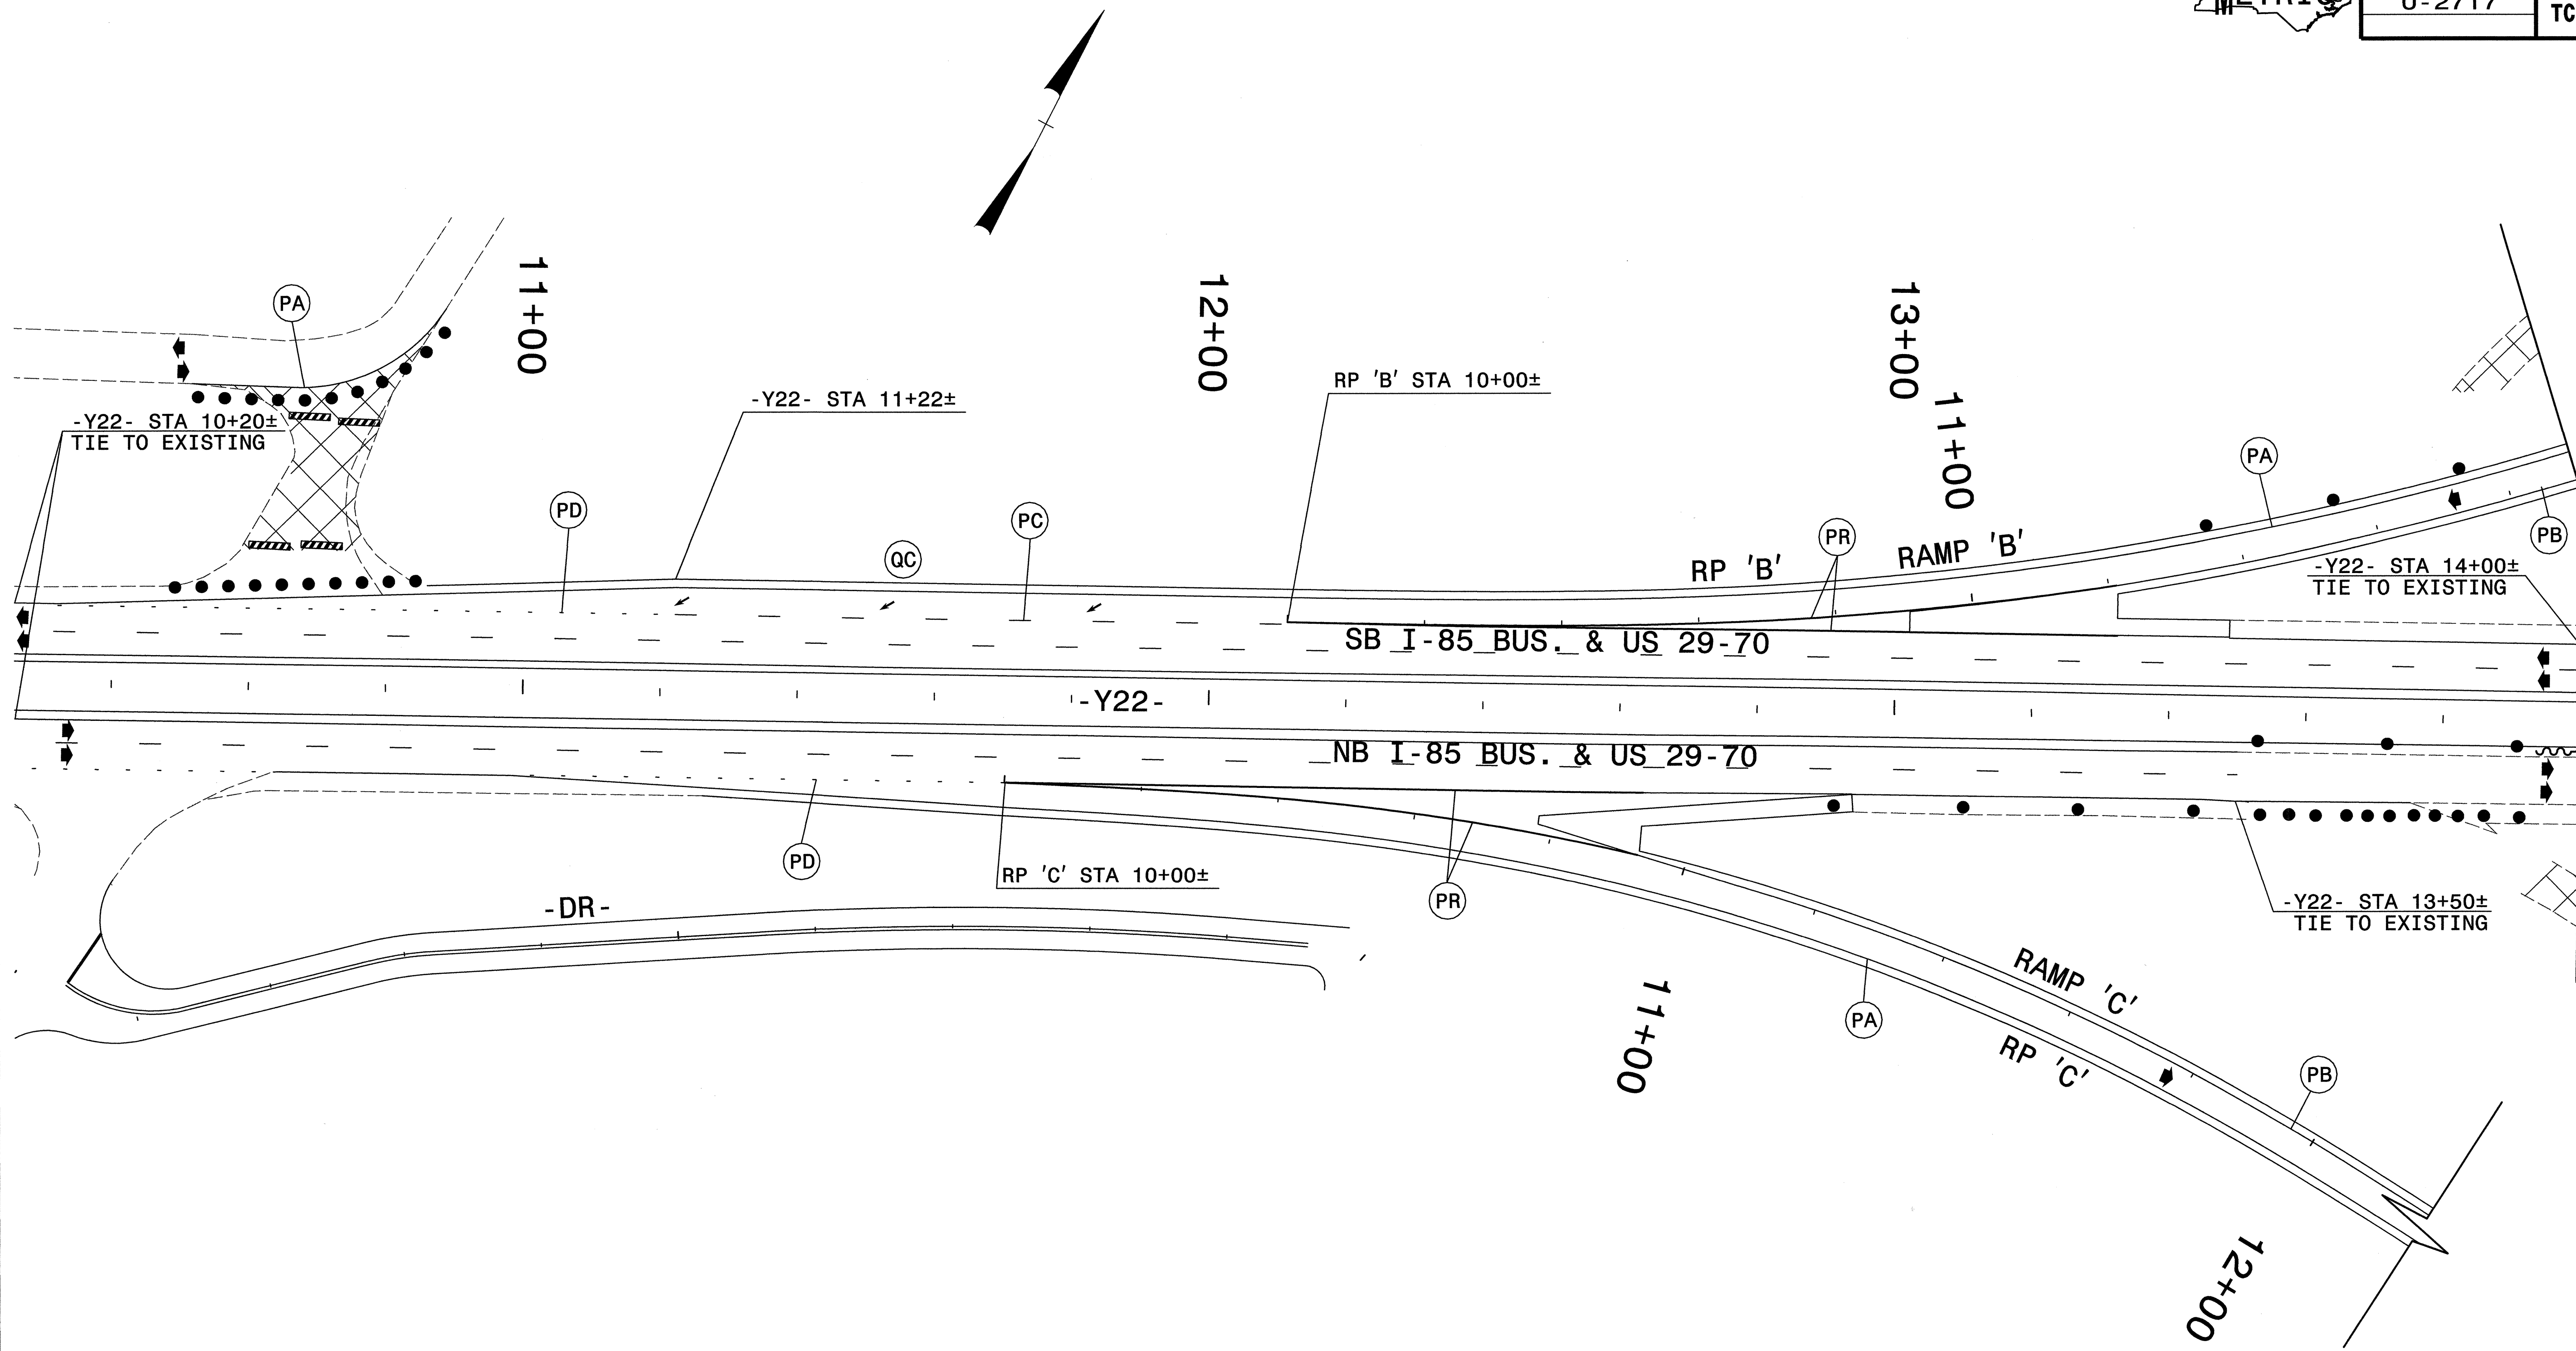

MATCHLINE STA. 14+00
SEE SHEET TCP-34

Plans prepared by:
KO & ASSOCIATES, P.C.
Consulting Engineers
101 SCHAUB DR., SUITE #202
RALEIGH, N.C. 27606
For Division of Highways

APPROVED: *Michael Rzepka* DATE: 6-18-04

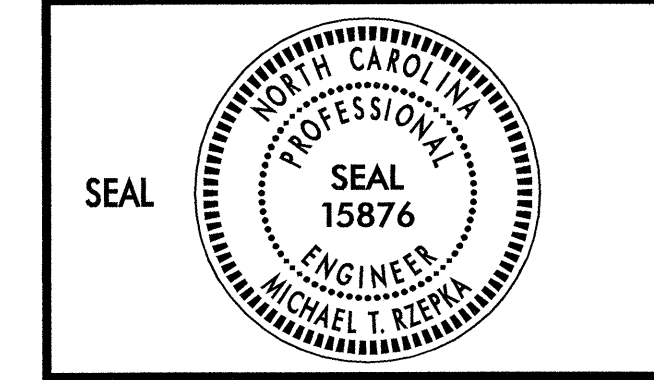

PHASE III DETAIL

SCALE: NONE
DATE: 6-04
DWG. BY: MTR
DESIGN BY: MTR
REVIEWED BY: MSA

REVISIONS	

p:\TRAFFIC\U-2717\001\plans\3\10awzddp
06/09/2004 08:08:53 AM