


PROJ. REFERENCE NO.	SHEET NO.
U-2717	TCP-34

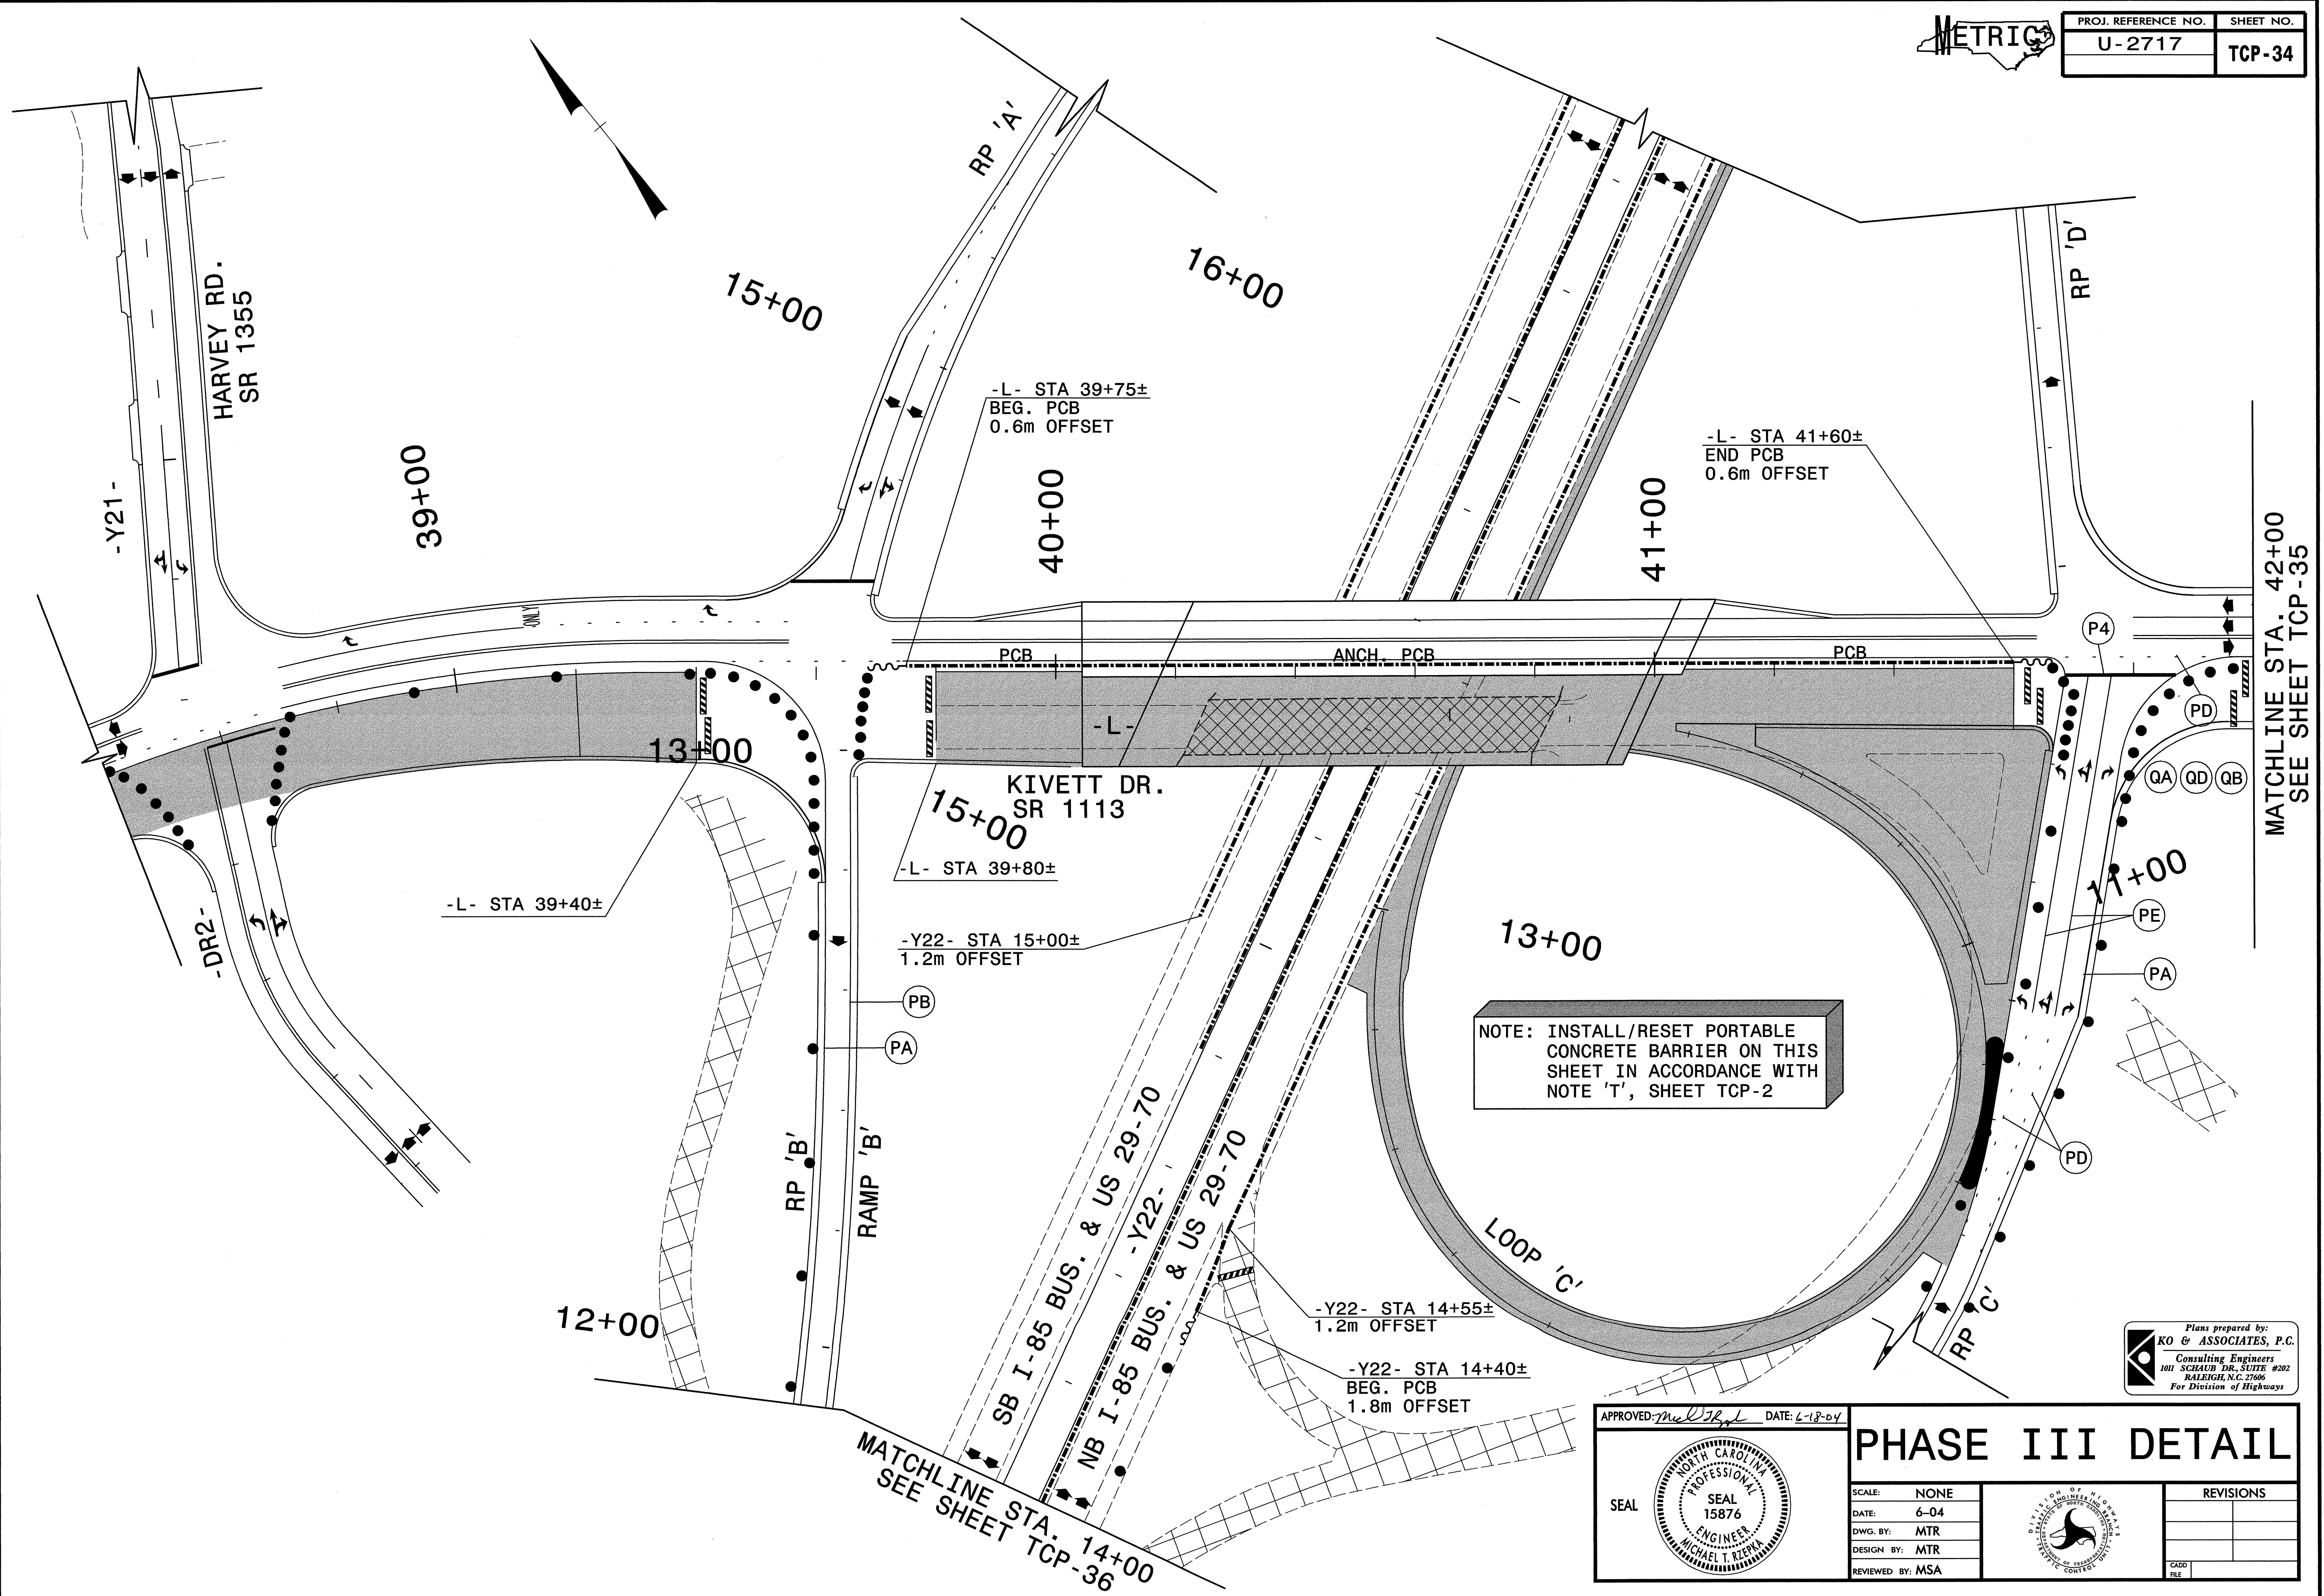

MATCHLINE STA. 14+00  
SEE SHEET TCP-36

MATCHLINE STA. 42+00  
SEE SHEET TCP-35

NOTE: INSTALL/RESET PORTABLE CONCRETE BARRIER ON THIS SHEET IN ACCORDANCE WITH NOTE 'T', SHEET TCP-2

Plans prepared by:  
**KO & ASSOCIATES, P.C.**  
Consulting Engineers  
1011 SCHAUB DR., SUITE #202  
RALEIGH, N.C. 27606  
For Division of Highways

APPROVED: *[Signature]* DATE: 6-18-04



# PHASE III DETAIL

SCALE: NONE		REVISIONS
DATE: 6-04		
DWG. BY: MTR		
DESIGN BY: MTR		
REVIEWED BY: MSA		

P:\V\171\171\001\plans\0314awz.dgn  
 06/02/2004 11:21:58 AM