




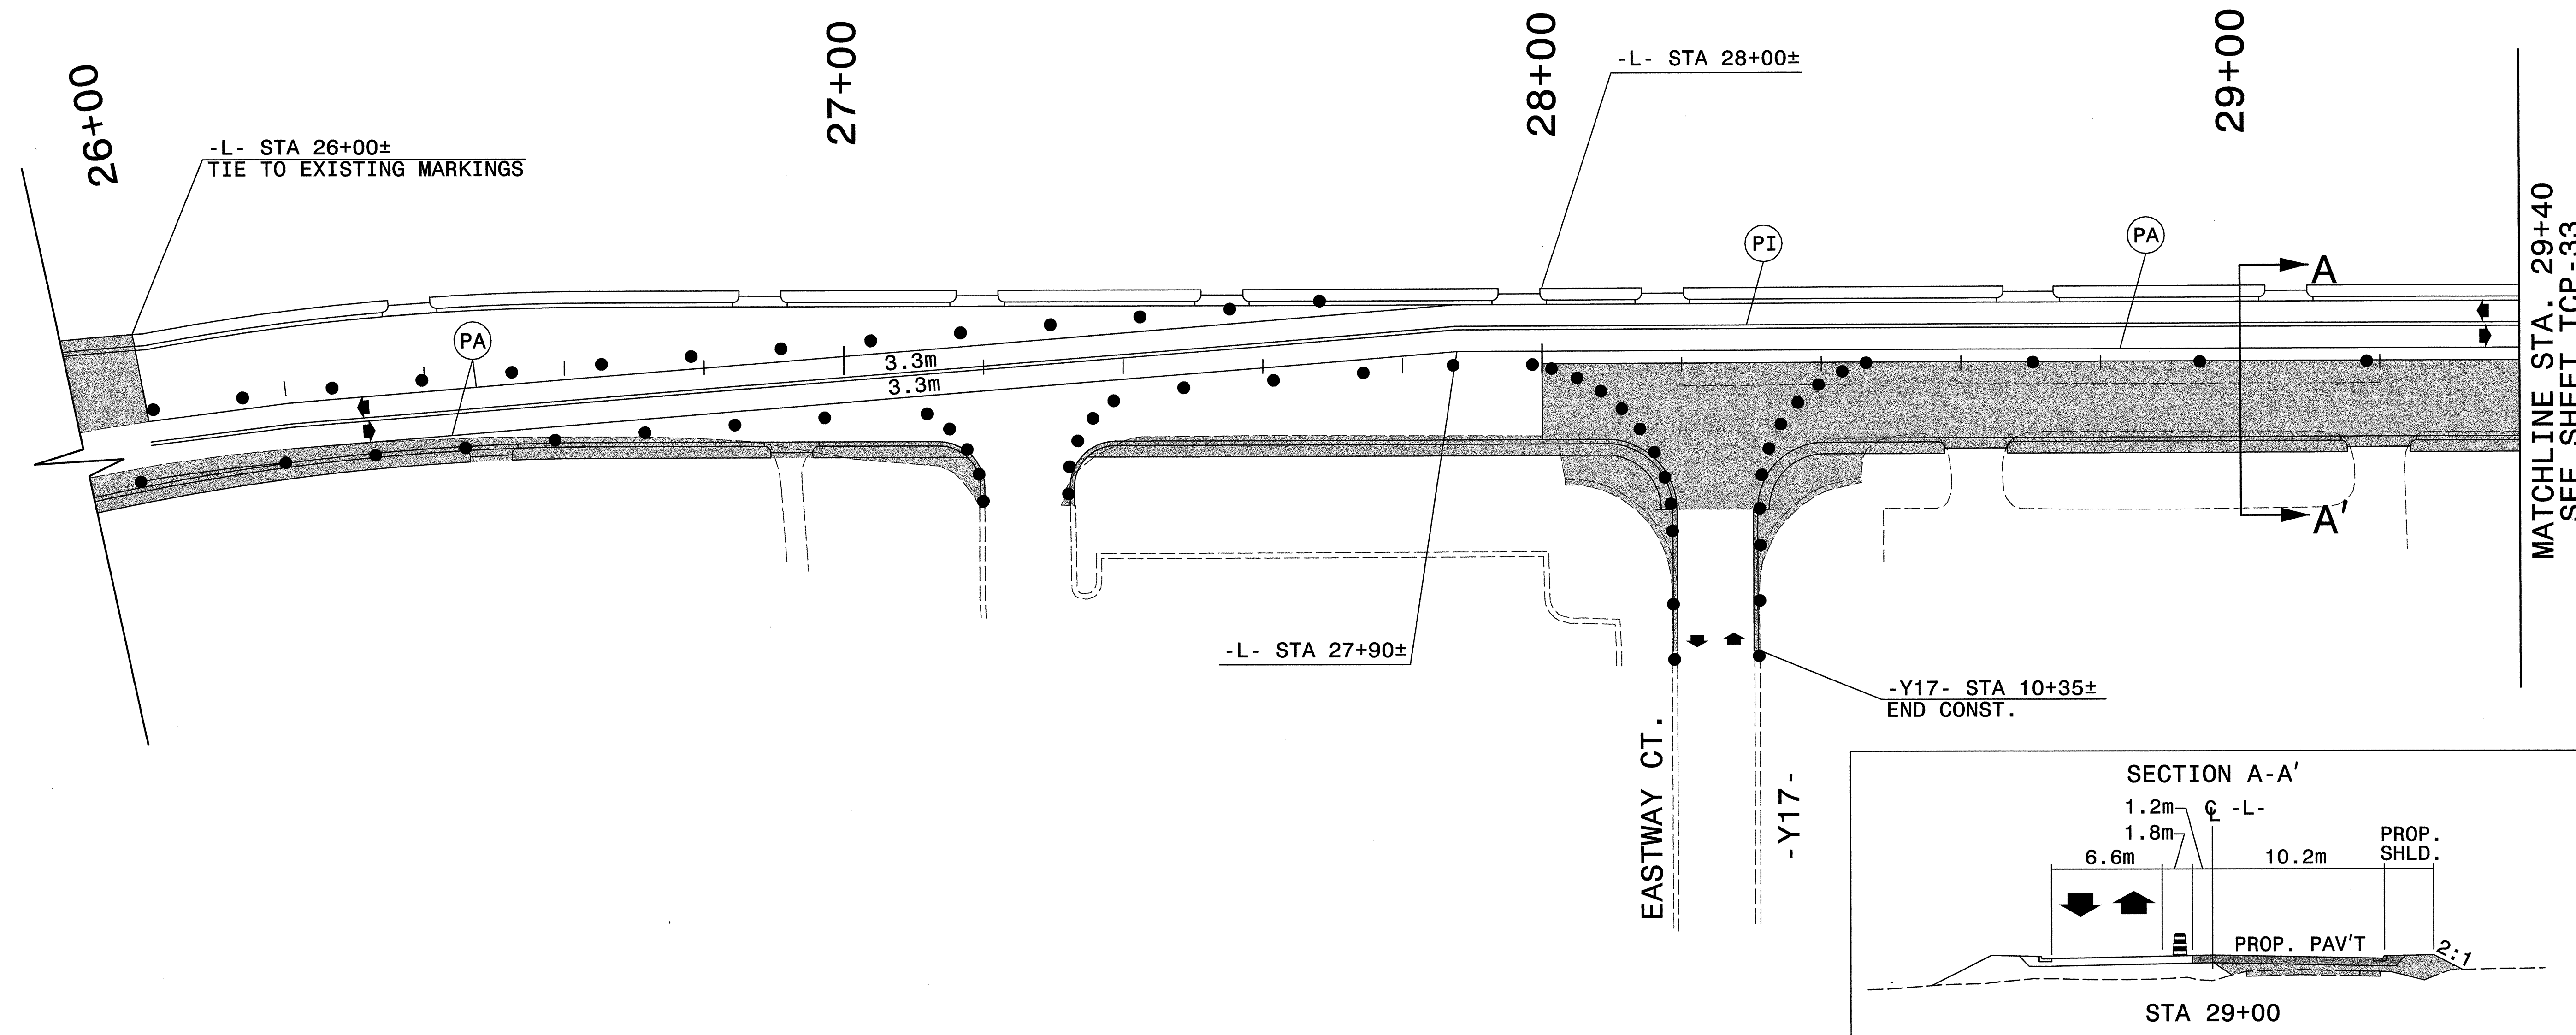

PROJ. REFERENCE NO.	SHEET NO.
U-2717	TCP-32

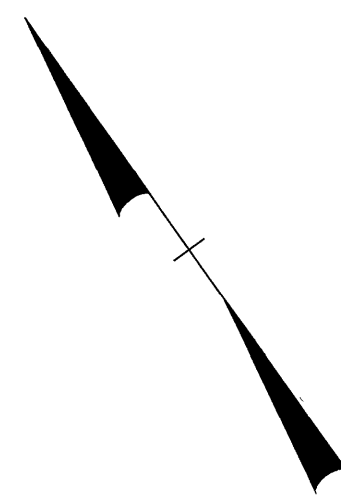


MATCHLINE STA: 29+40
SEE SHEET TCP-33

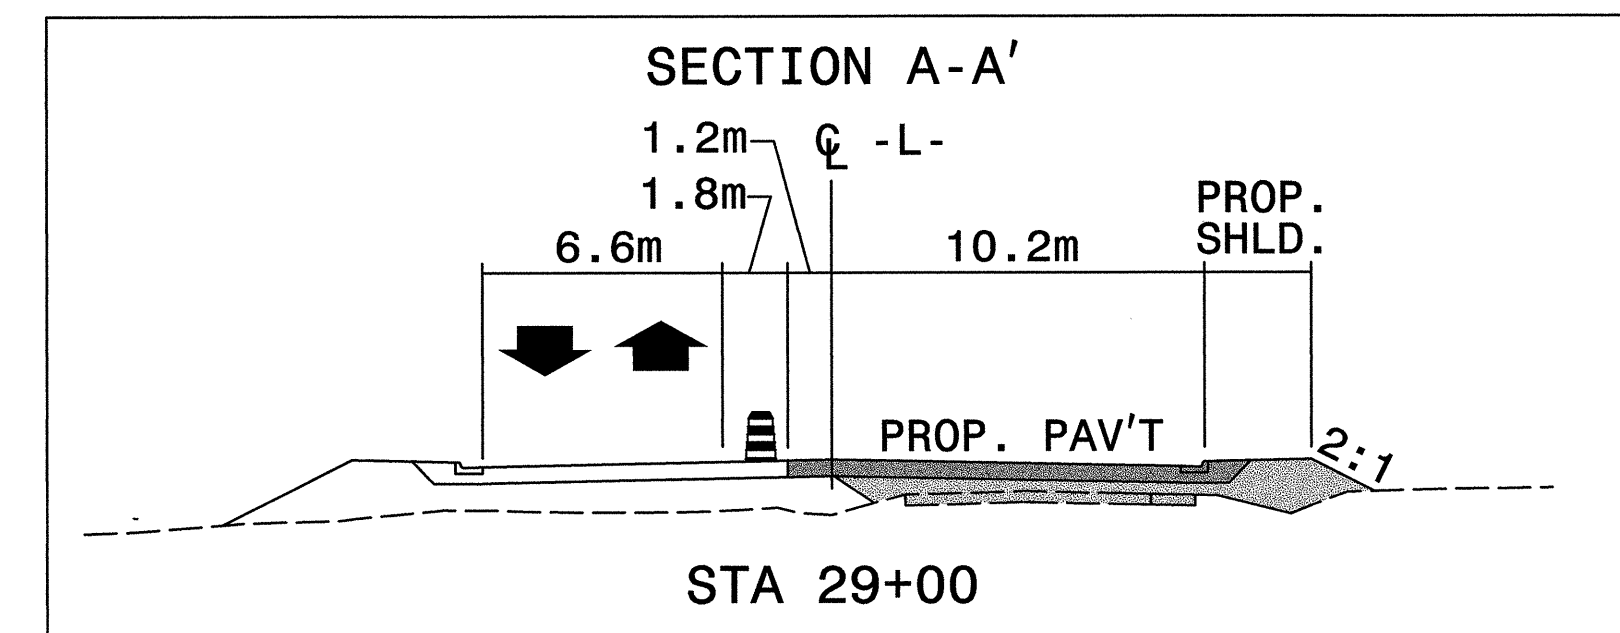


Plans prepared by:
KO & ASSOCIATES, P.C.
Consulting Engineers
101 SCHAUB DR., SUITE #202
RALEIGH, N.C. 27606
For Division of Highways

APPROVED: *Michael Rzepka* DATE: 6-18-04

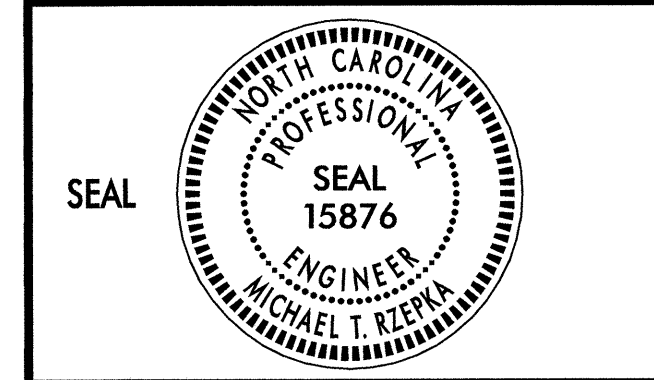

PHASE III DETAIL

SCALE: NONE
DATE: 6-04
DWG. BY: MTR
DESIGN BY: MTR
REVIEWED BY: MSA

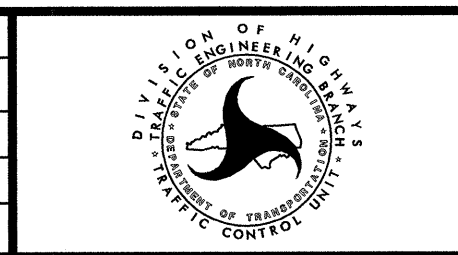

REVISIONS	

A:\r\tr\1000\plans\p3\10wzd.dgn
 06/02/2004 11:21:56 AM