

NOTE: INSTALL/RESET PORTABLE CONCRETE BARRIER ON THIS SHEET IN ACCORDANCE WITH NOTE 'T', SHEET TCP-2

MATCHLINE STA. 16+50
SEE SHEET TCP-27


MATCHLINE STA. 20+10
SEE THIS SHEET

MATCHLINE STA. 20+10
SEE THIS SHEET

p:\draft\16-2717\100\plans\3\2b\vwzd.dgn
06/02/2004 11:21:56 AM


Plans prepared by:
KO & ASSOCIATES, P.C.
Consulting Engineers
101 SCHAUB DR., SUITE #202
RALEIGH, N.C. 27606
For Division of Highways

APPROVED: *Michael Rzepka* DATE: 6-18-04

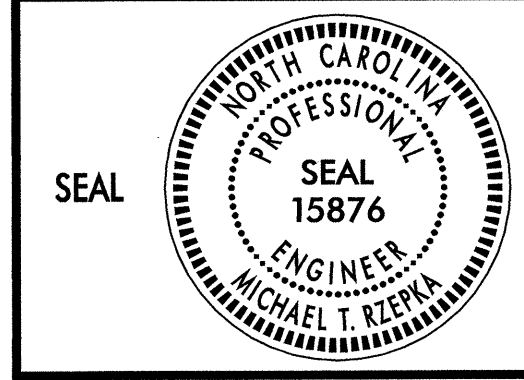

PHASE III DETAIL

SCALE: NONE
DATE: 6-04
DWG. BY: MTR
DESIGN BY: MTR
REVIEWED BY: MSA

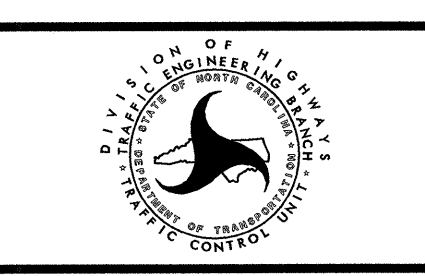

REVISIONS	