

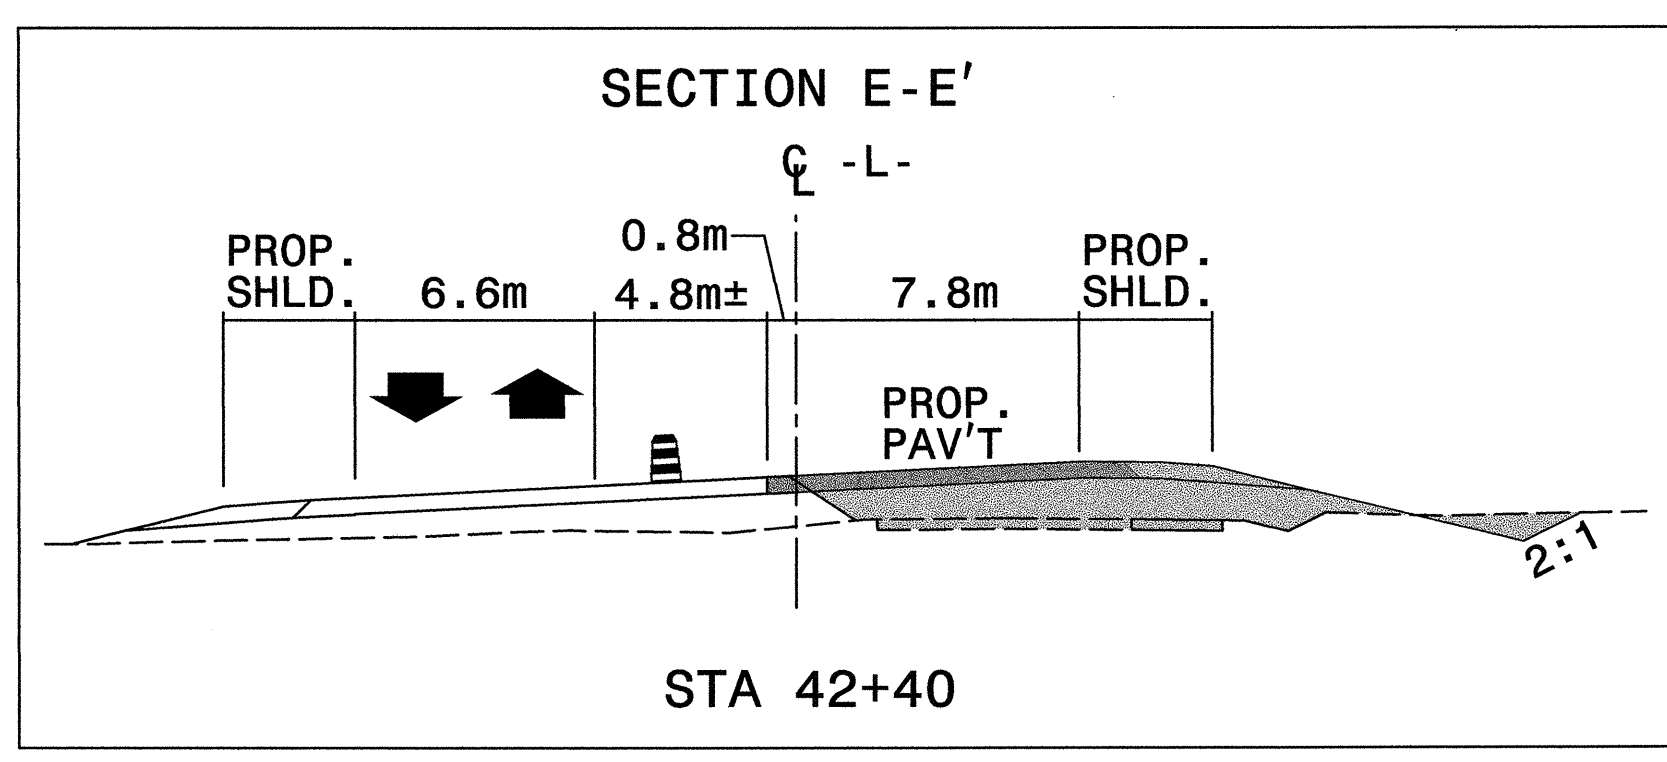


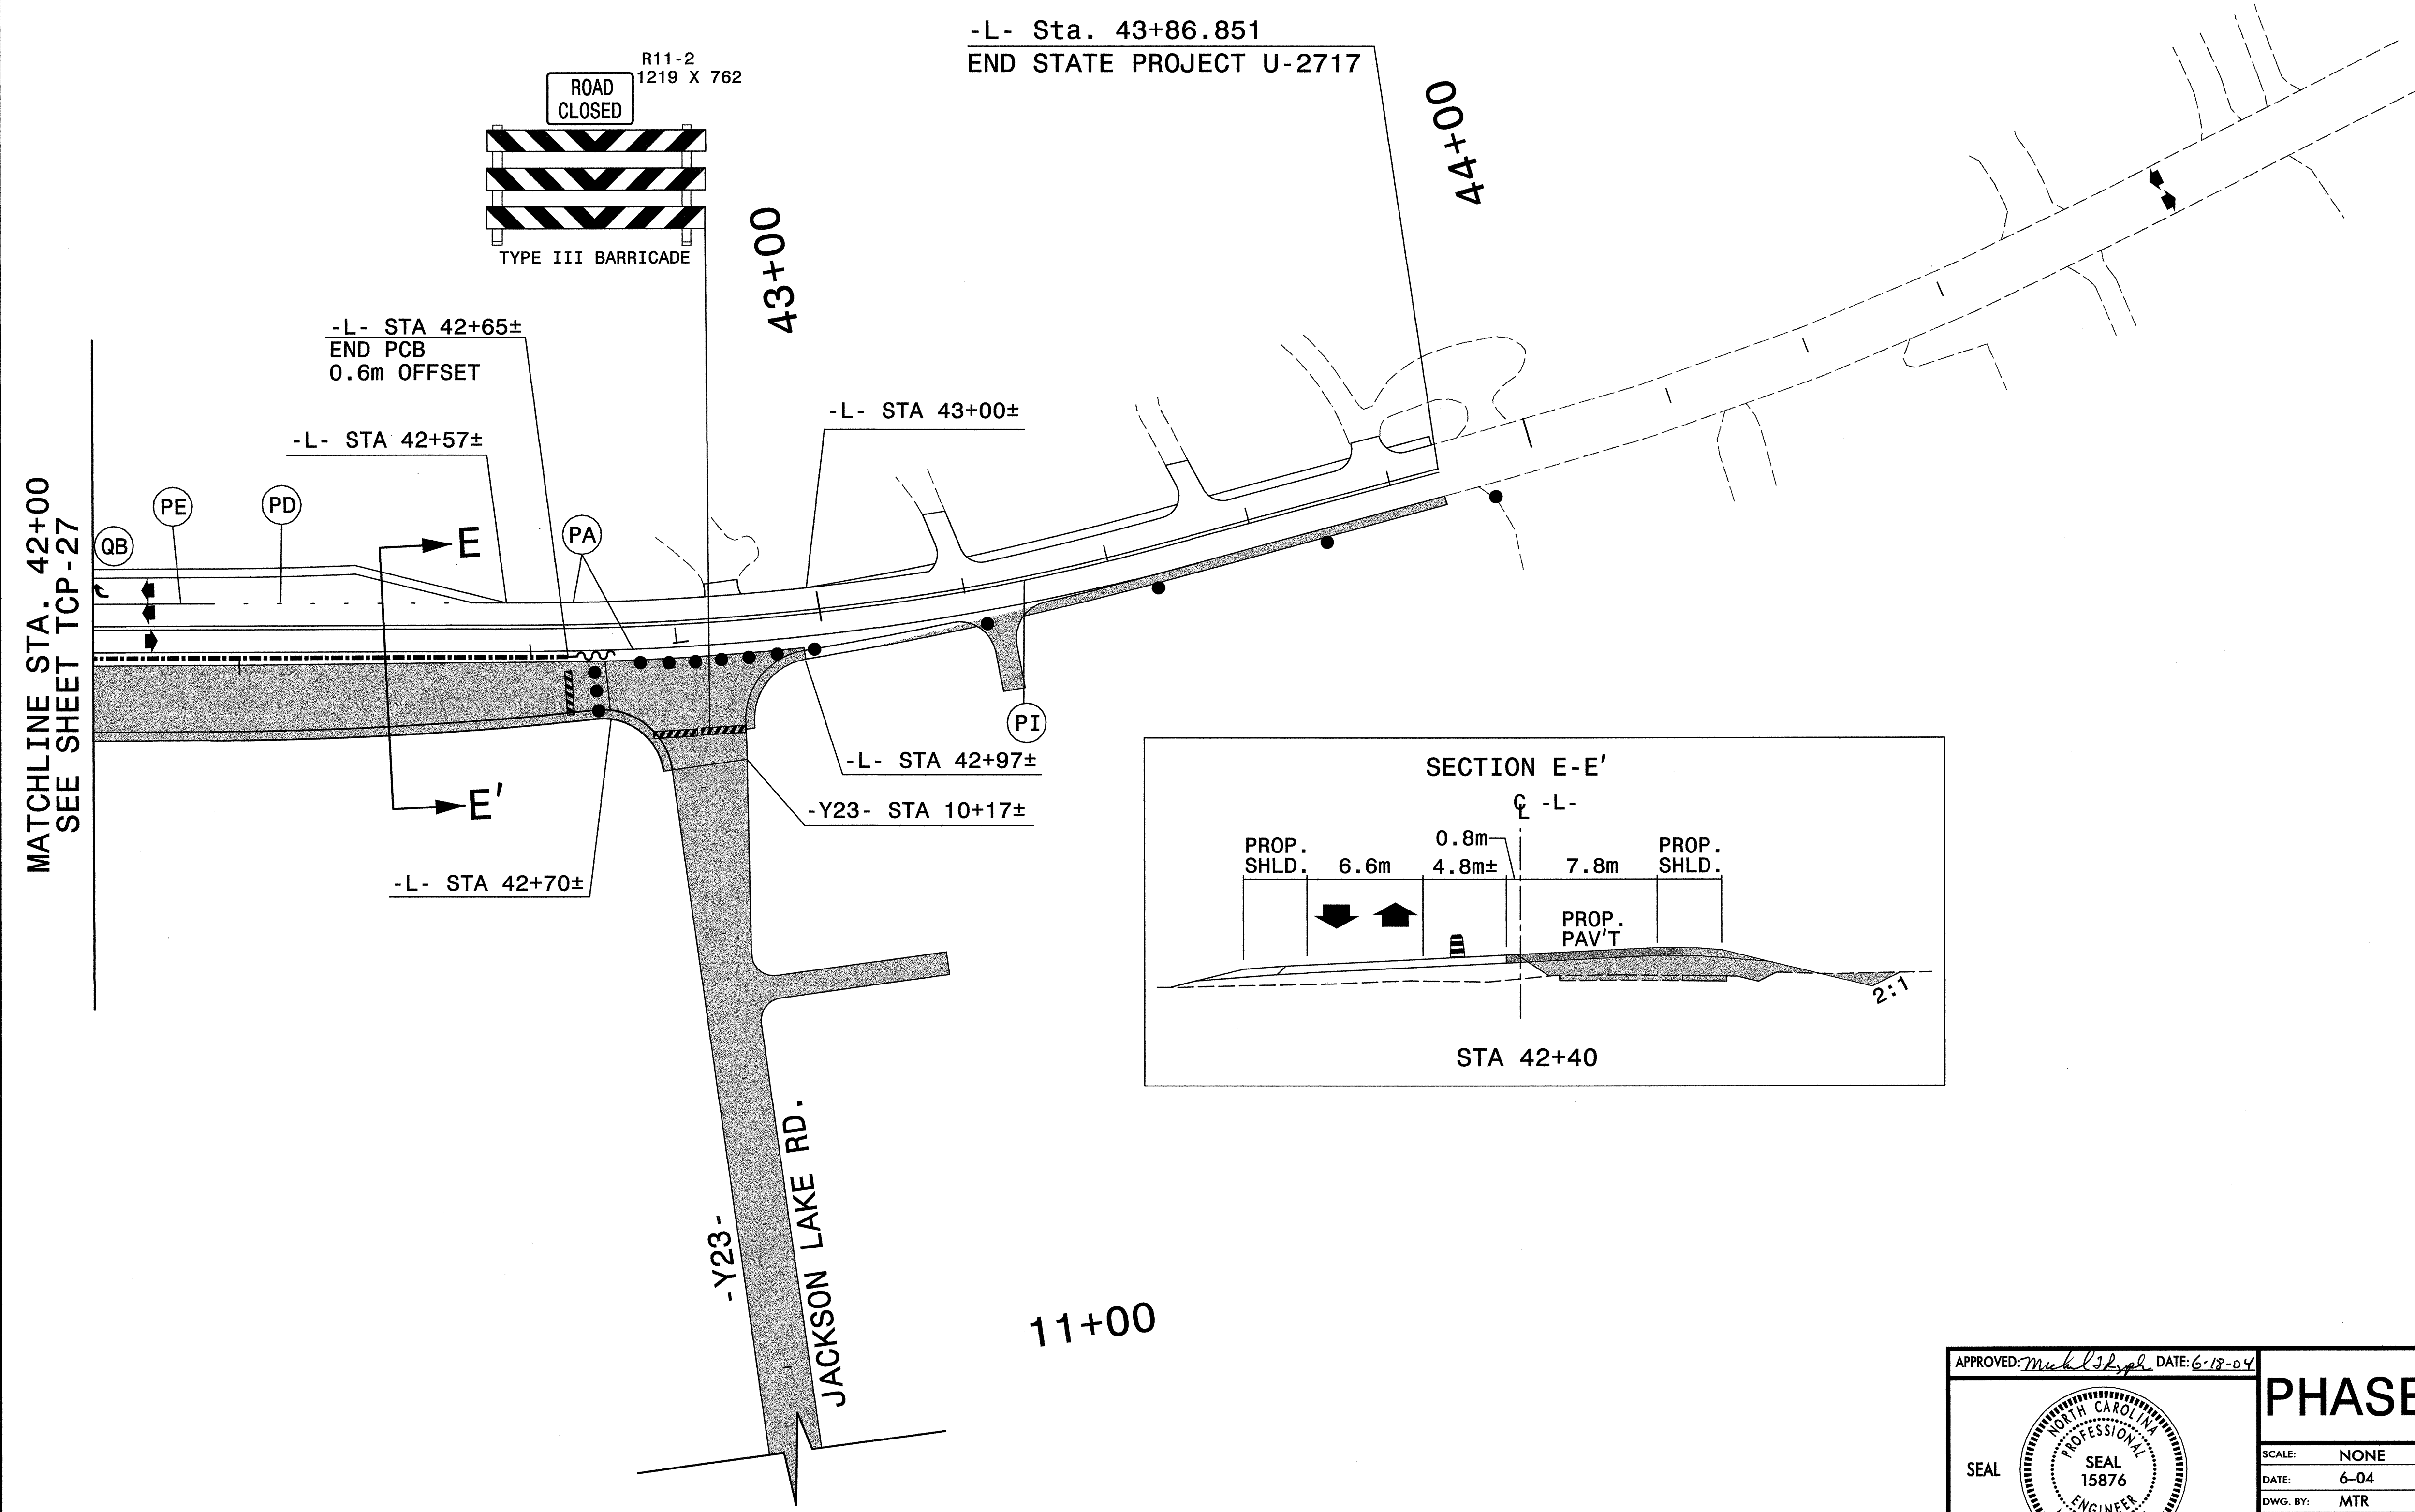

PROJ. REFERENCE NO.	SHEET NO.
U-2717	TCP-28

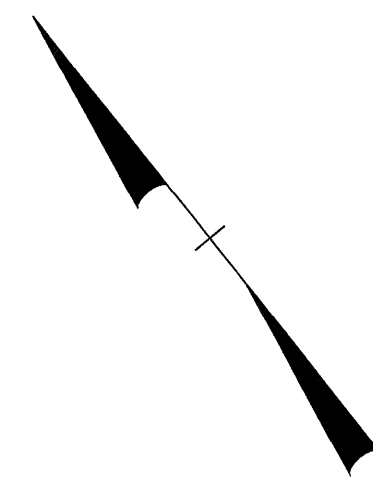


MATCHLINE STA. 42+00
SEE SHEET TCP-27

G:\TRAFFIC\U-2717\001\plans\0315m\21.dgn
 06/09/2004 08:08:22 AM


Plans prepared by:
KO & ASSOCIATES, P.C.
 Consulting Engineers
 101 SCHAUB DR., SUITE #202
 RALEIGH, N.C. 27606
 For Division of Highways

APPROVED: *Michael Rzepka* DATE: 6-18-04

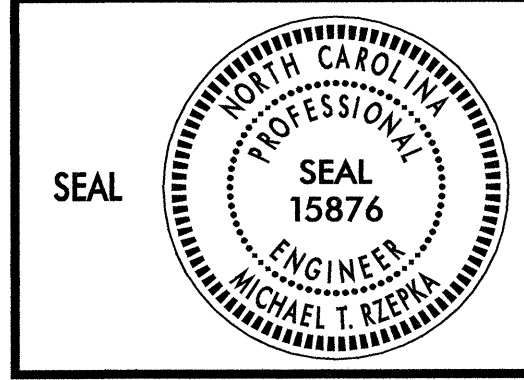

PHASE III DETAIL

SCALE: NONE
 DATE: 6-04
 DWG. BY: MTR
 DESIGN BY: MTR
 REVIEWED BY: MSA

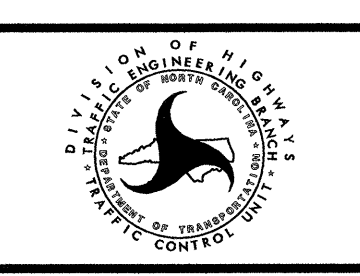

REVISIONS	