


NOTE: INSTALL/RESET PORTABLE CONCRETE BARRIER ON THIS SHEET IN ACCORDANCE WITH NOTE 'T', SHEET TCP-2

MATCHLINE STA: 16+50  
SEE SHEET TCP-23

MATCHLINE STA: 20+10  
SEE THIS SHEET

MATCHLINE STA: 20+10  
SEE THIS SHEET

APPROVED: *Michael Rzepka* DATE: 6-18-04

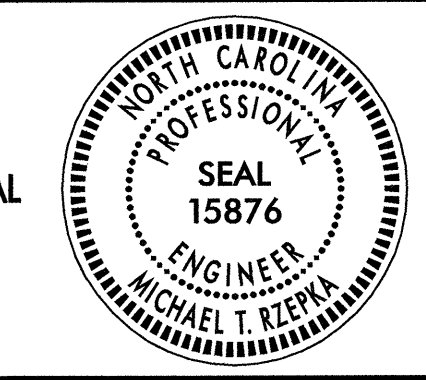

# PHASE III DETAIL

SCALE: NONE		REVISIONS
DATE: 6-04		
DWG. BY: MTR		
DESIGN BY: MTR		
REVIEWED BY: MSA		

Plans prepared by:  
**KO & ASSOCIATES, P.C.**  
Consulting Engineers  
101 SCHAUB DR, SUITE #202  
RALEIGH, N.C. 27606  
For Division of Highways