


PHASE III OVERVIEW



PROJ. REFERENCE NO.	SHEET NO.
U-2717	TCP-22

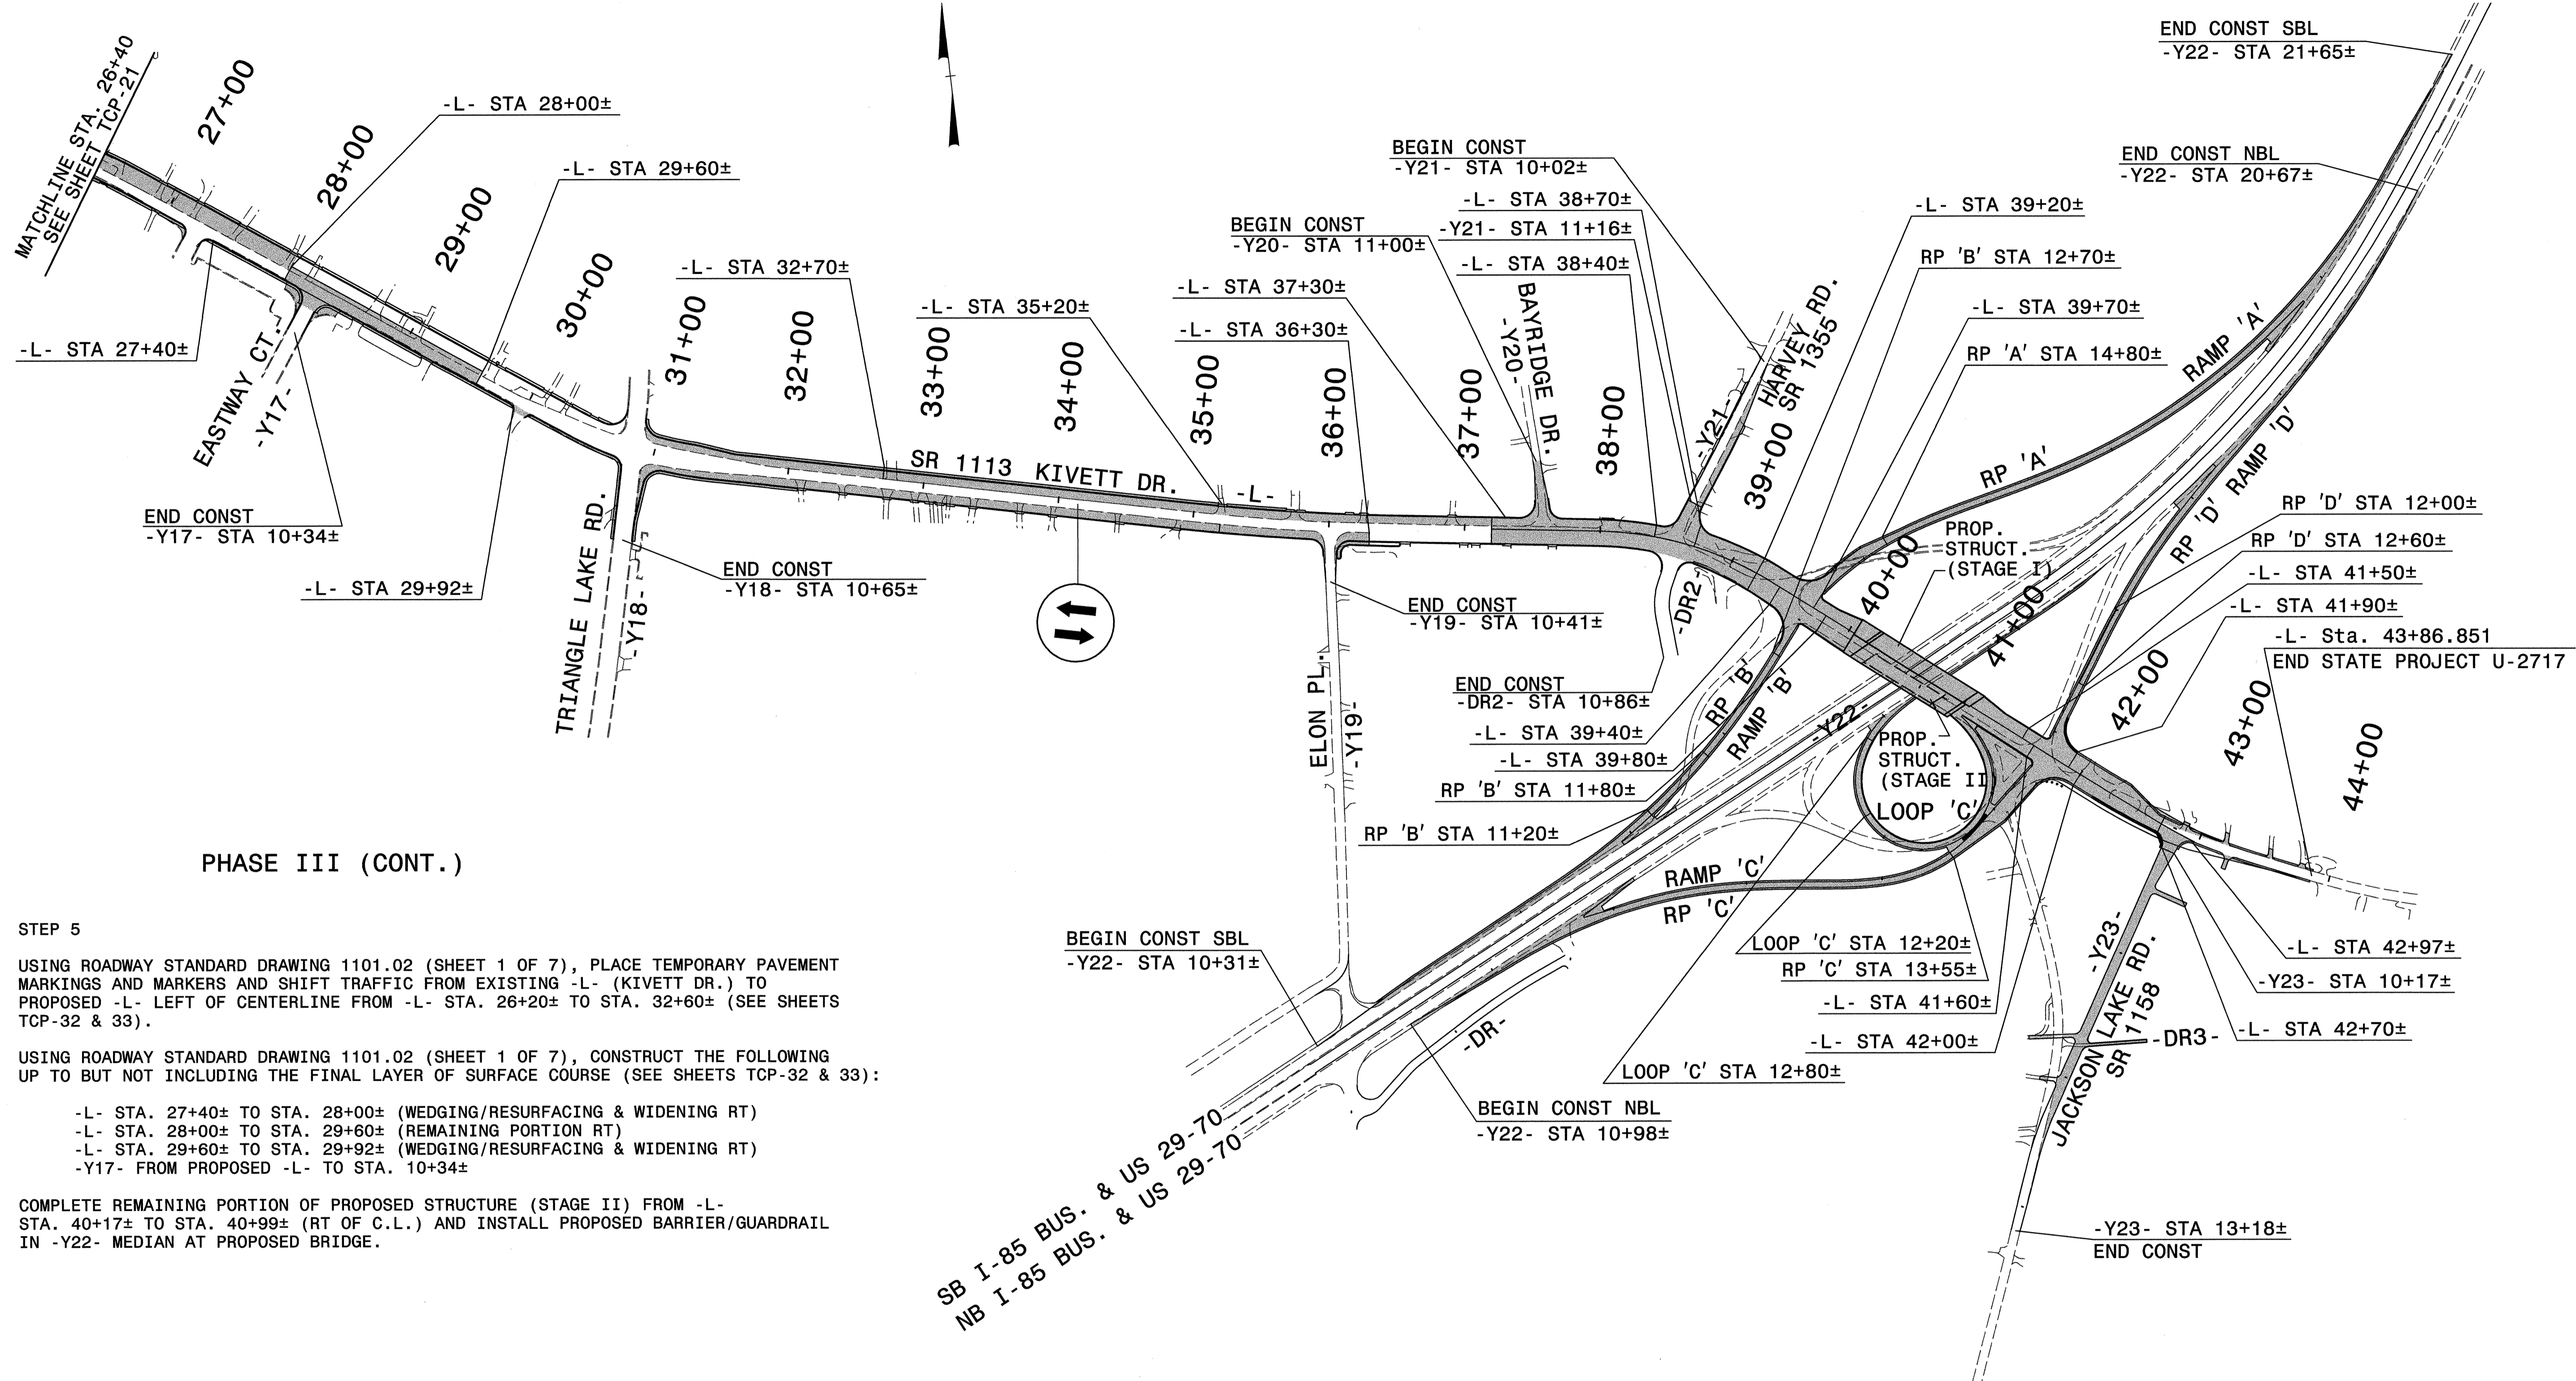

PHASE III (CONT.)

STEP 5

USING ROADWAY STANDARD DRAWING 1101.02 (SHEET 1 OF 7), PLACE TEMPORARY PAVEMENT MARKINGS AND MARKERS AND SHIFT TRAFFIC FROM EXISTING -L- (KIVETT DR.) TO PROPOSED -L- LEFT OF CENTERLINE FROM -L- STA. 26+20± TO STA. 32+60± (SEE SHEETS TCP-32 & 33).

USING ROADWAY STANDARD DRAWING 1101.02 (SHEET 1 OF 7), CONSTRUCT THE FOLLOWING UP TO BUT NOT INCLUDING THE FINAL LAYER OF SURFACE COURSE (SEE SHEETS TCP-32 & 33):

- L- STA. 27+40± TO STA. 28+00± (WEDGING/RESURFACING & WIDENING RT)
- L- STA. 28+00± TO STA. 29+60± (REMAINING PORTION RT)
- L- STA. 29+60± TO STA. 29+92± (WEDGING/RESURFACING & WIDENING RT)
- Y17- FROM PROPOSED -L- TO STA. 10+34±

COMPLETE REMAINING PORTION OF PROPOSED STRUCTURE (STAGE II) FROM -L- STA. 40+17± TO STA. 40+99± (RT OF C.L.) AND INSTALL PROPOSED BARRIER/GUARDRAIL IN -Y22- MEDIAN AT PROPOSED BRIDGE.

SB I-85 BUS. & US 29-70
NB I-85 BUS. & US 29-70

Plans prepared by:
KO & ASSOCIATES, P.C.
Consulting Engineers
101 SCHAUB DR., SUITE #202
RALEIGH, N.C. 27606
For Division of Highways

APPROVED: <i>M. L. P.</i> DATE: 6-18-04	PHASE III OVERVIEW SHEET 2 OF 2	
SCALE: NONE		REVISIONS
DATE: 6-04		
DWG. BY: MTR		
DESIGN BY: MTR		
REVIEWED BY: MSA		

p:\traffic\U-2717\002\plans\ph3\ov3\ov3.dgn
 06/02/2004 11:29:49 AM