

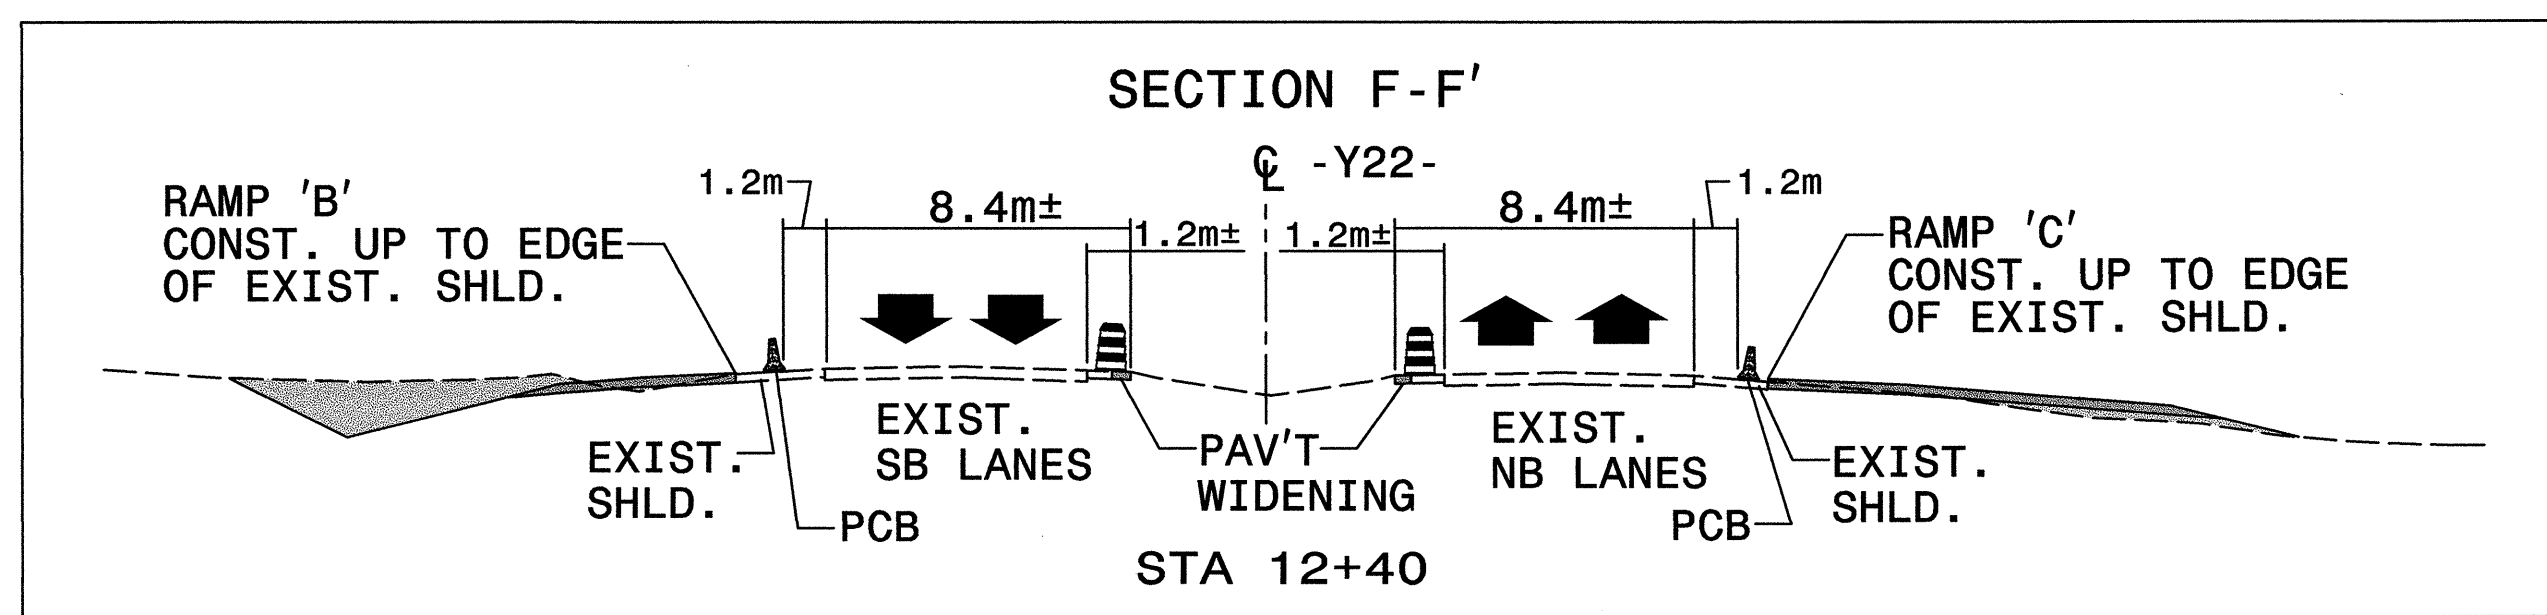


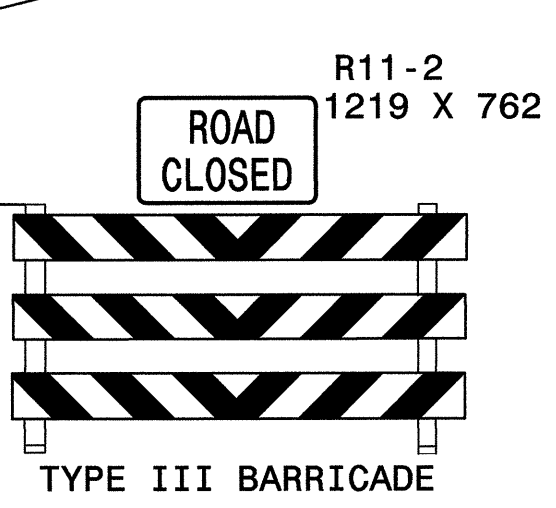

PROJ. REFERENCE NO.	SHEET NO.
U-2717	TCP-19

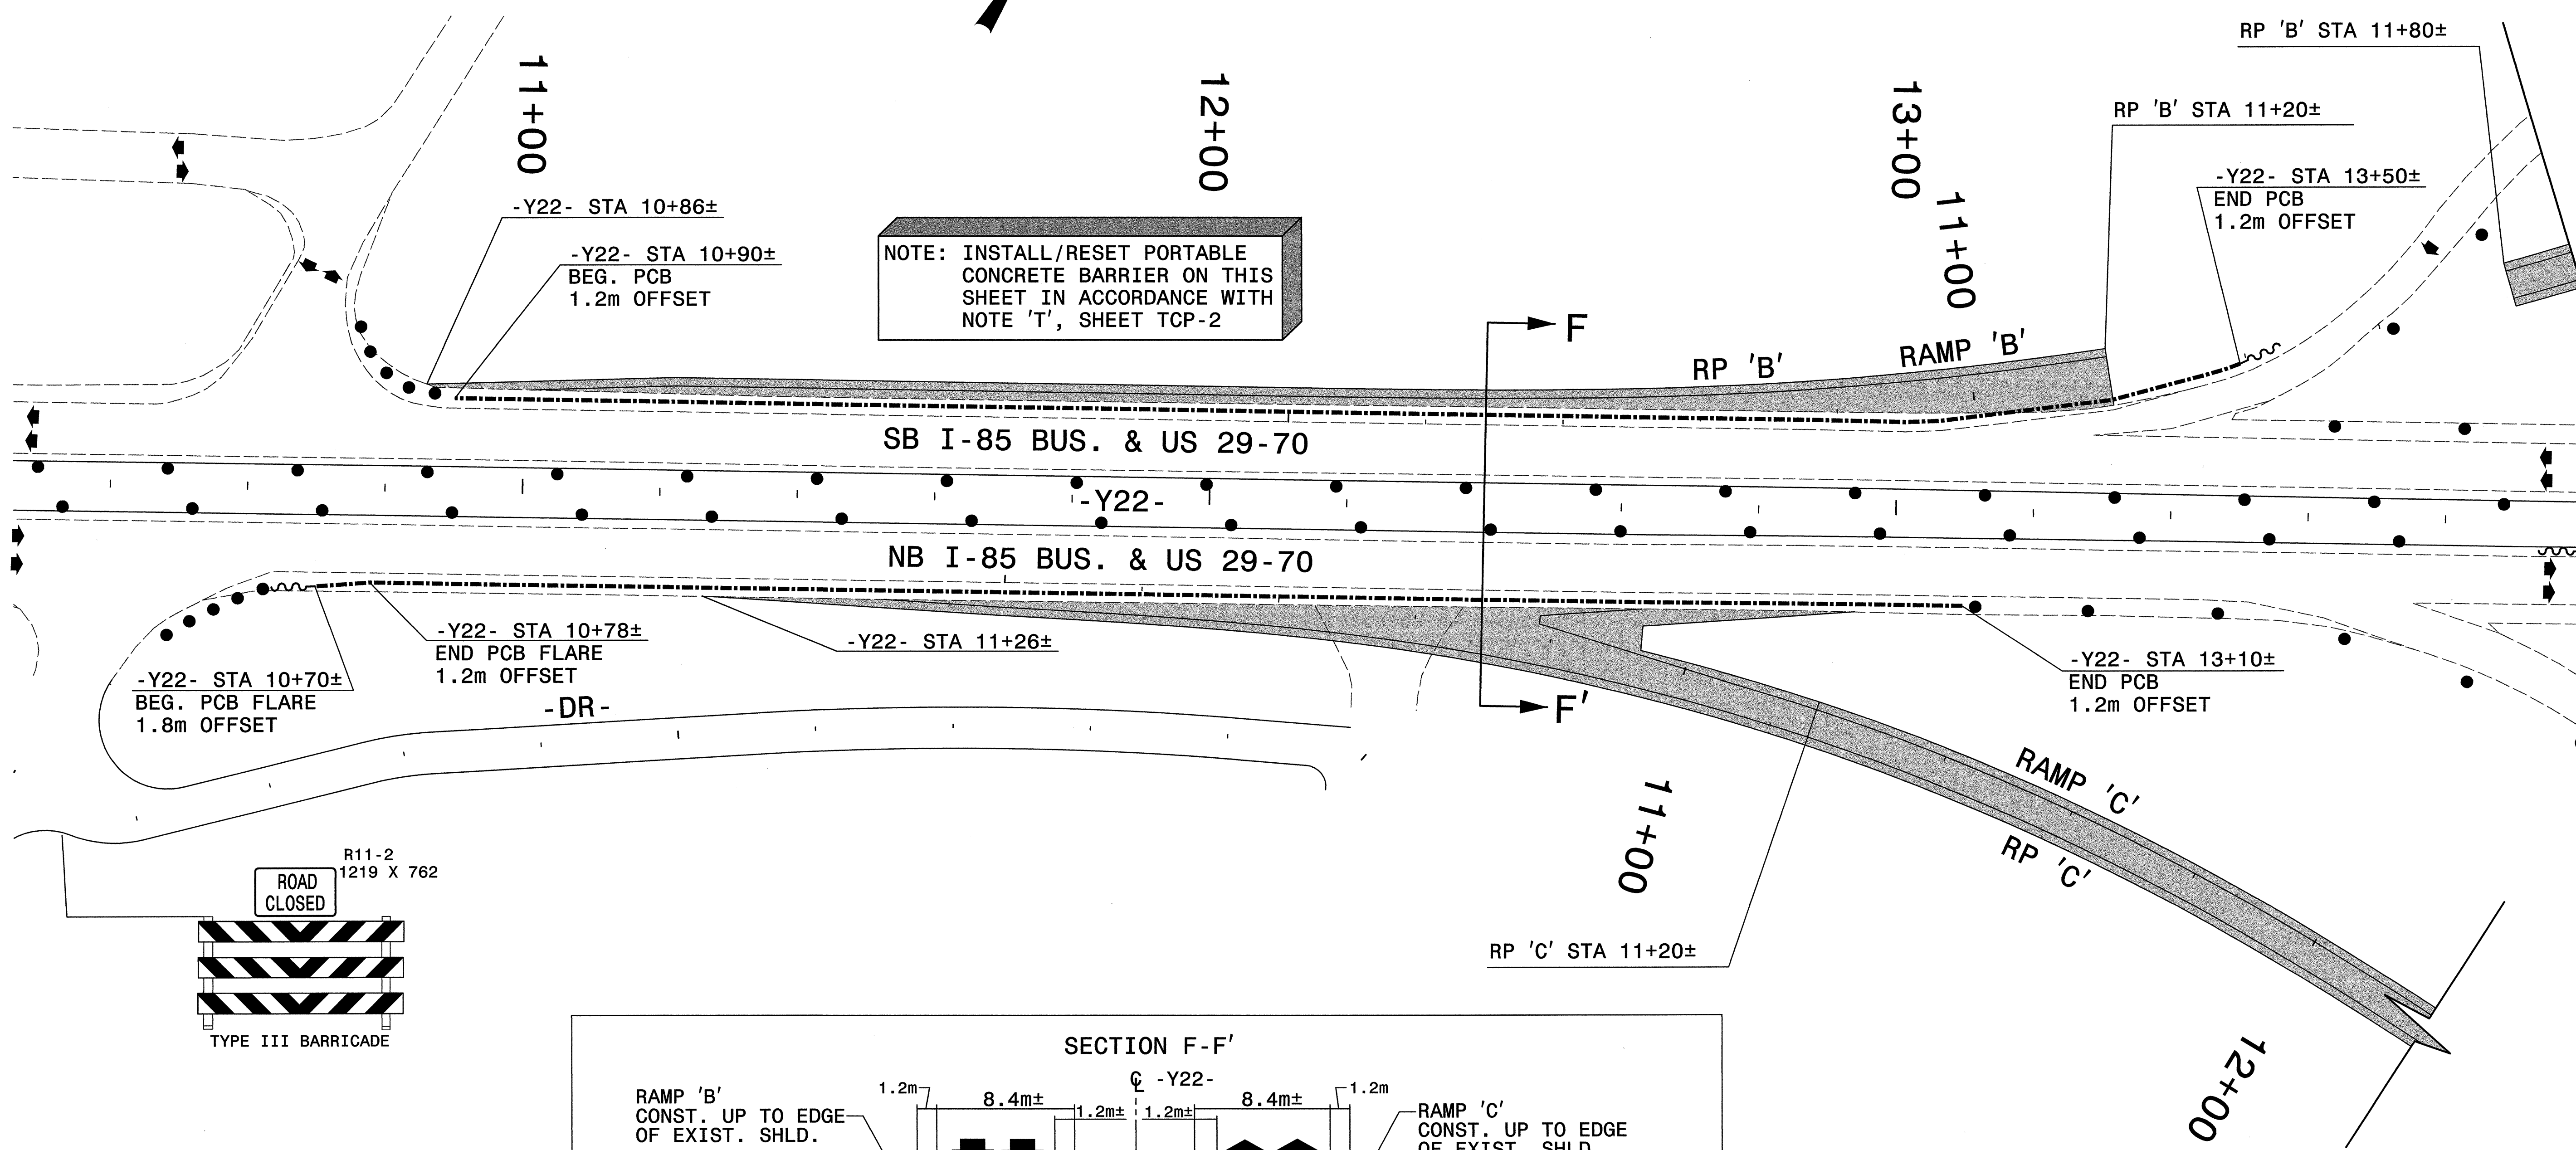

MATCHLINE STA. 14+00
SEE SHEET TCP-17


Plans prepared by:
KO & ASSOCIATES, P.C.
Consulting Engineers
101 SCHAUB DR., SUITE #202
RALEIGH, N.C. 27606
For Division of Highways

APPROVED: *M. J. Rzepka* DATE: 6-18-04



PHASE II DETAIL

SCALE:	NONE
DATE:	6-04
DWG. BY:	MTR
DESIGN BY:	MTR
REVIEWED BY:	MSA

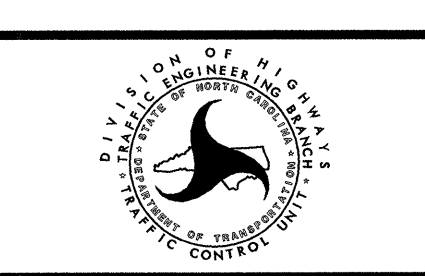

REVISIONS	

p:\mtr\11001\plans\104552.dgn
 06/02/2004 10:45:52 AM