


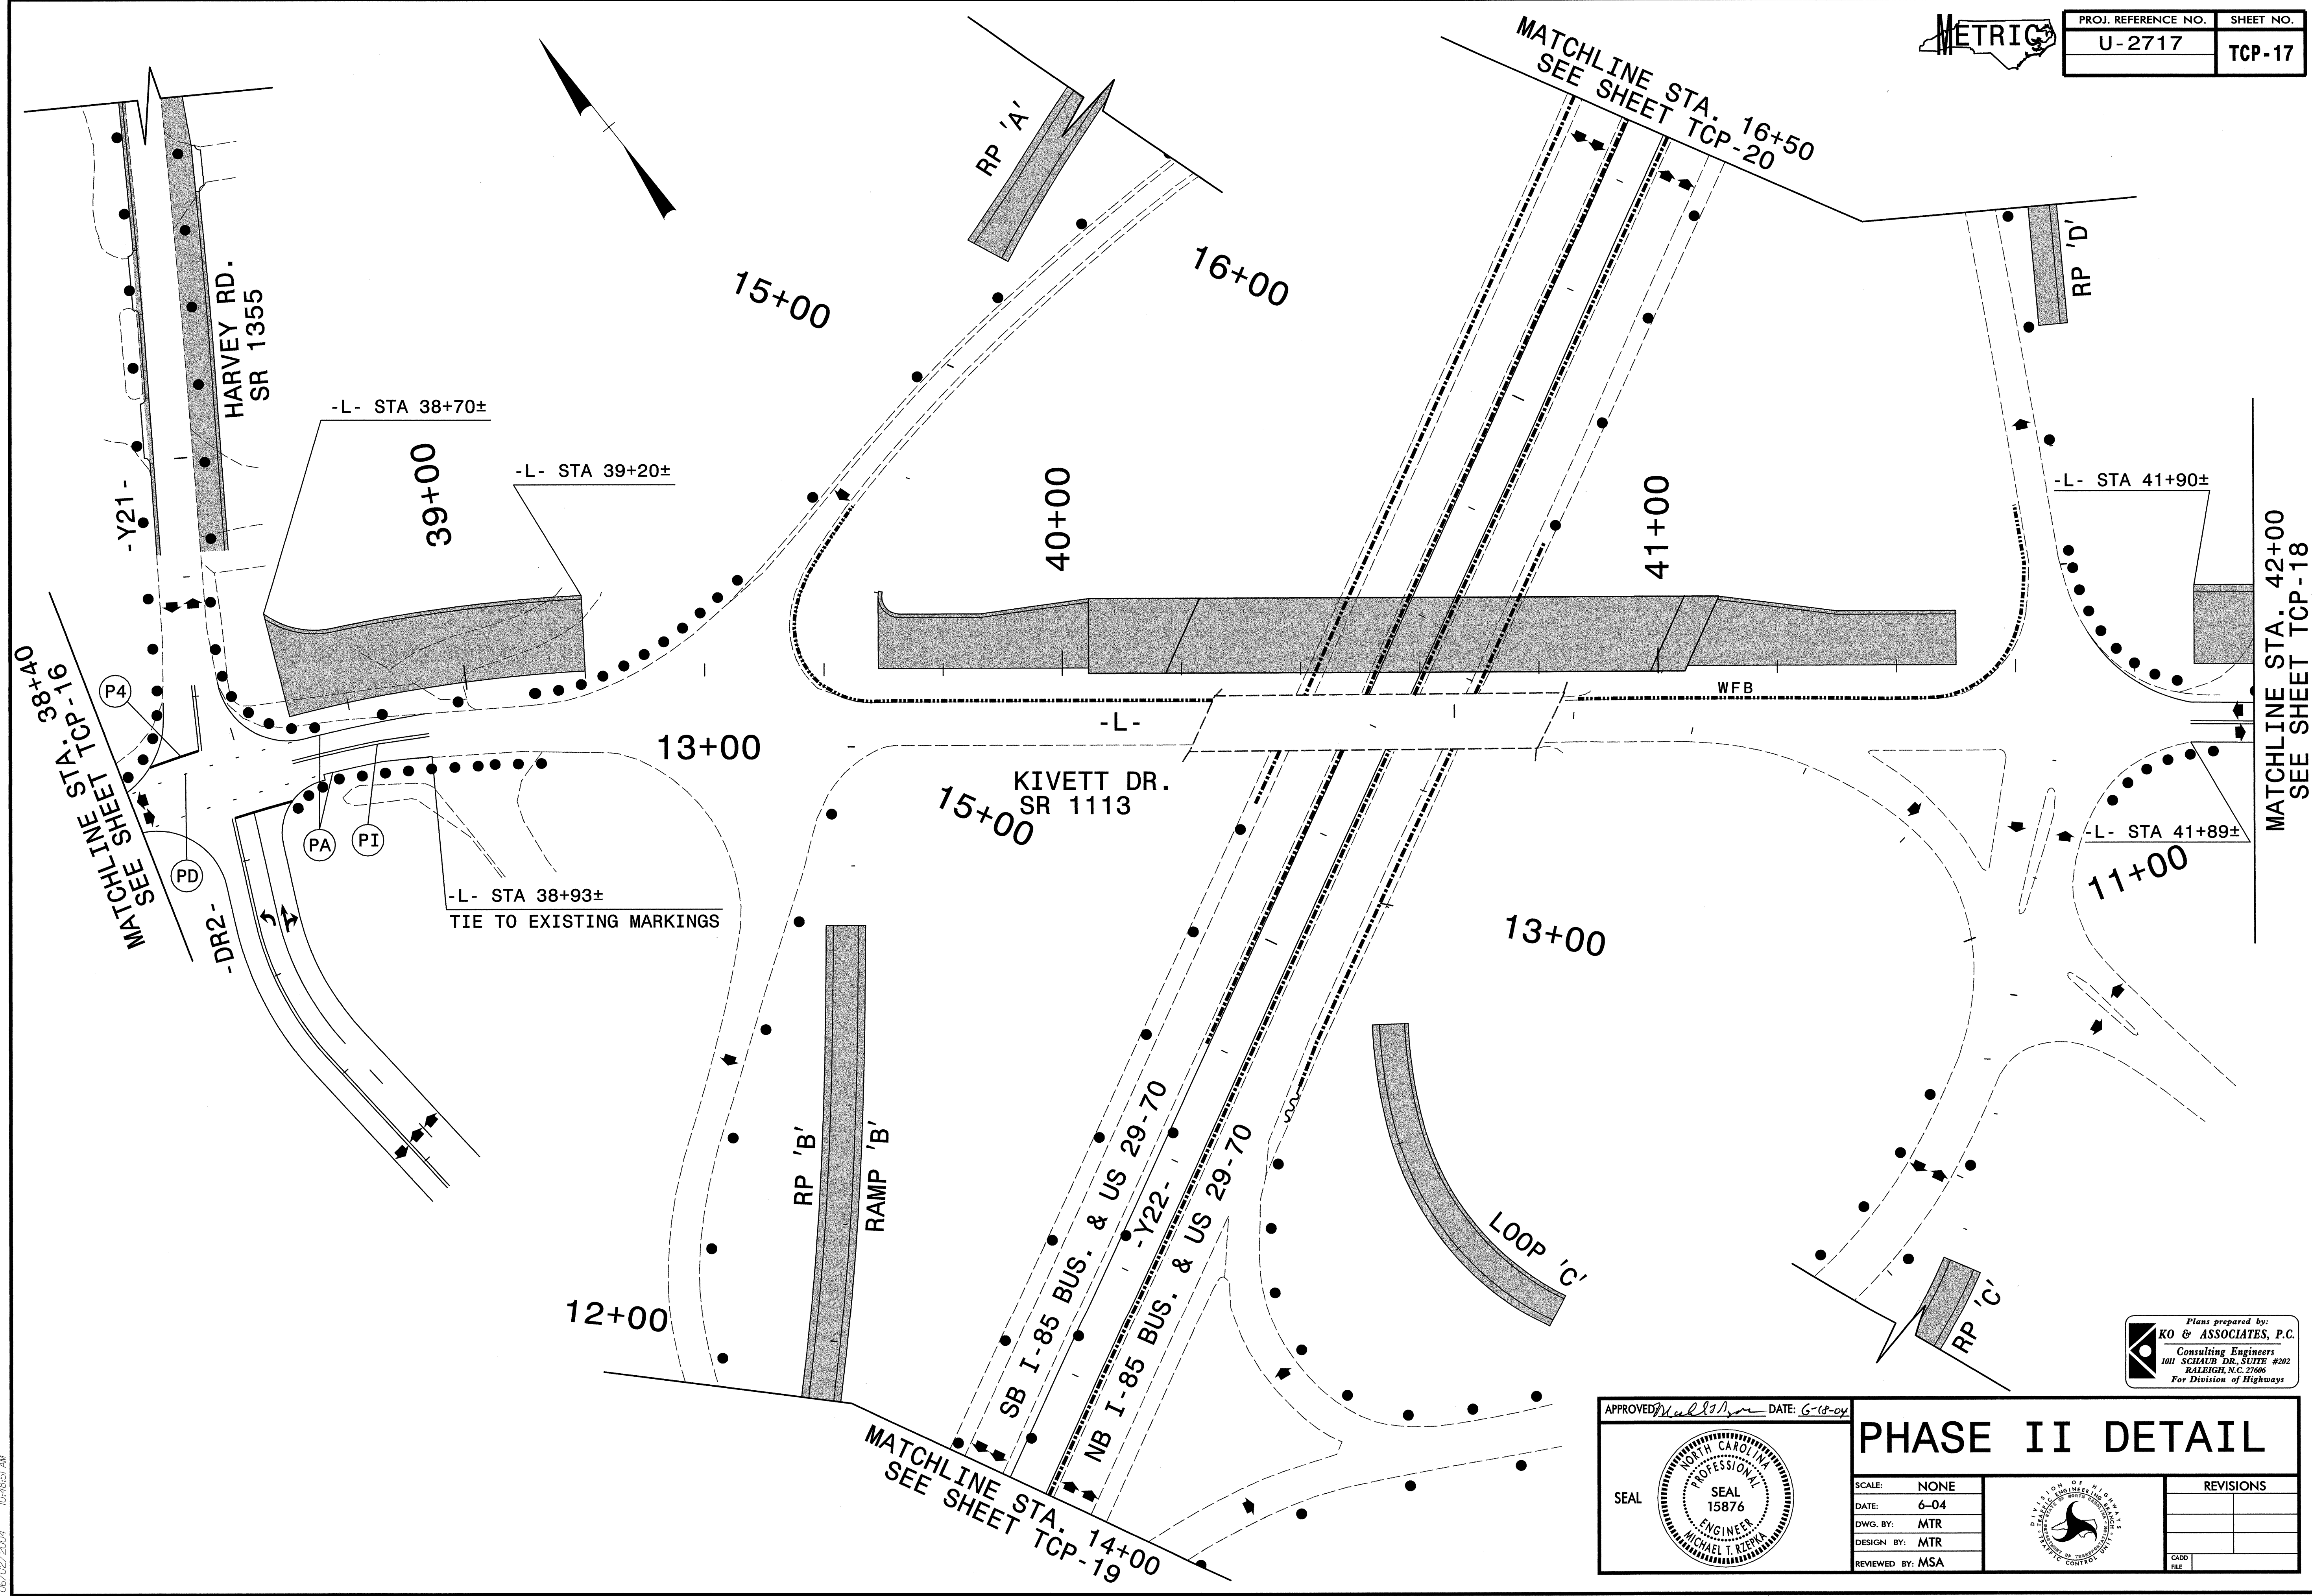

PROJ. REFERENCE NO.	SHEET NO.
U-2717	TCP-17



MATCHLINE STA: 16+40  
SEE SHEET TCP-19

MATCHLINE STA: 42+00  
SEE SHEET TCP-18

-L- STA 38+93±  
TIE TO EXISTING MARKINGS

APPROVED: *[Signature]* DATE: 6-18-04

SEAL

<b>PHASE II DETAIL</b>	
SCALE: NONE	REVISIONS
DATE: 6-04	
DWG. BY: MTR	
DESIGN BY: MTR	
REVIEWED BY: MSA	

Plans prepared by:  
**KO & ASSOCIATES, P.C.**  
Consulting Engineers  
101 SCHAUB DR., SUITE #202  
RALEIGH, N.C. 27606  
For Division of Highways

R:\Mtr\1100\2717\1000\plans\p2\Anz2.dgn  
06/02/2004 10:48:51 AM