







PROJ. REFERENCE NO.	SHEET NO.
U-2717	TCP-9

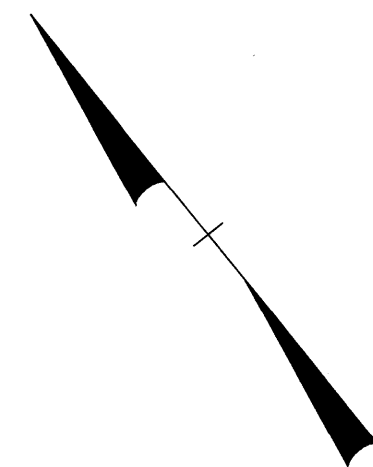

-L- Sta. 43+86.851
END STATE PROJECT U-2717

MATCHLINE STA. 42+00
SEE SHEET TCP-8

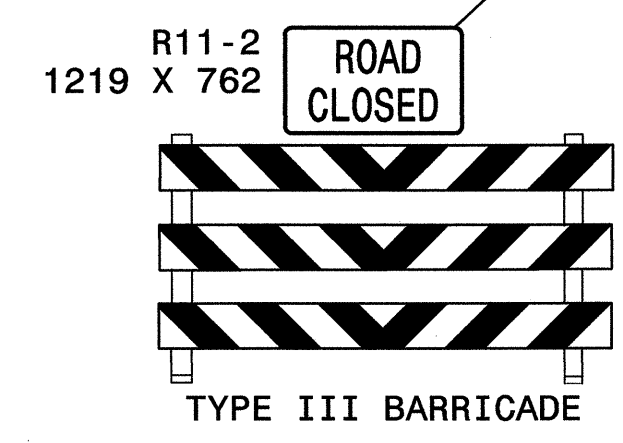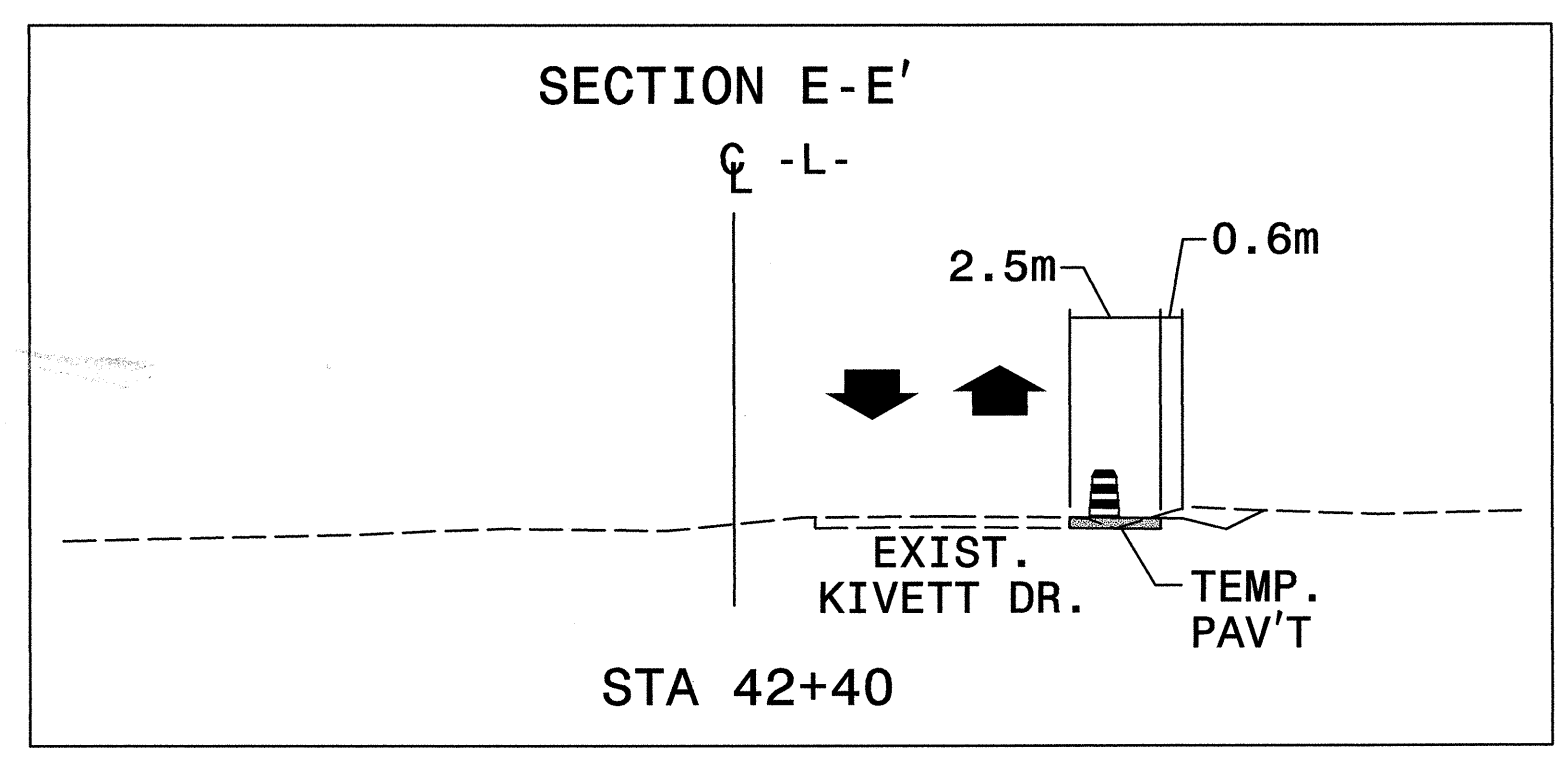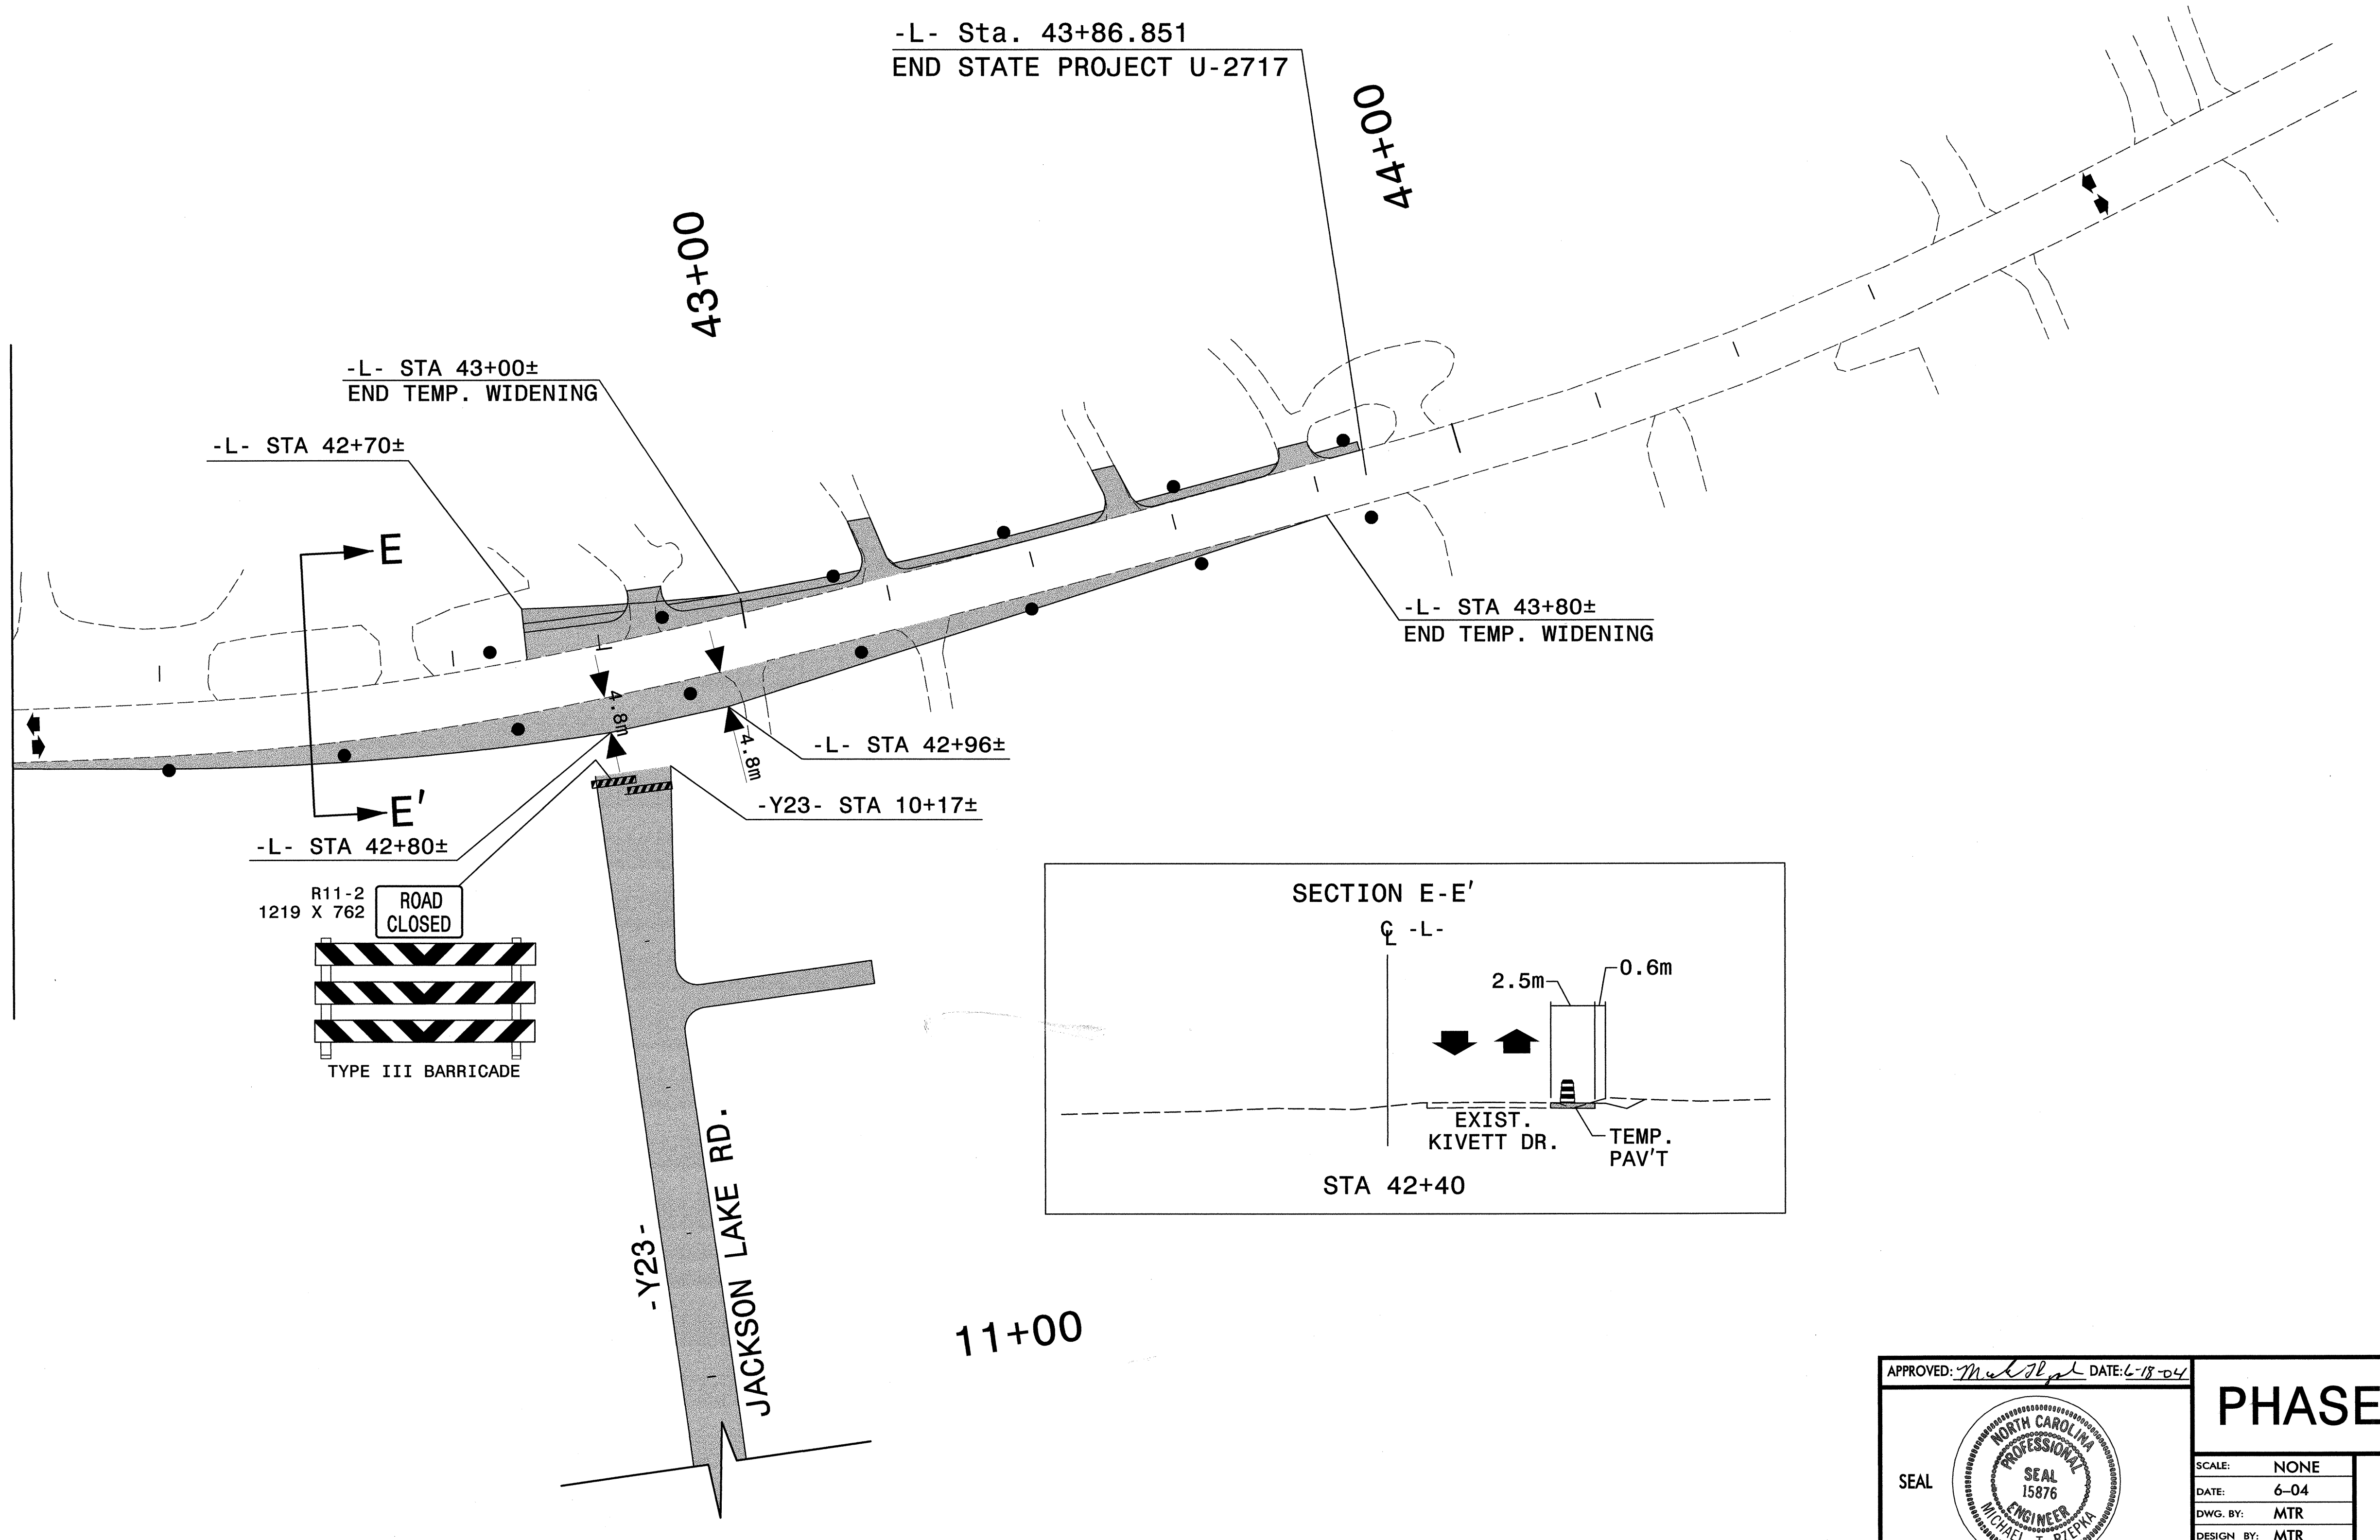


Plans prepared by:
KO & ASSOCIATES, P.C.
Consulting Engineers
101 SCHAUB DR., SUITE #202
RALEIGH, N.C. 27606
For Division of Highways

APPROVED: *M. J. [Signature]* DATE: 6-18-04

PHASE I DETAIL



SCALE: NONE
DATE: 6-04
DWG. BY: MTR
DESIGN BY: MTR
REVIEWED BY: MSA

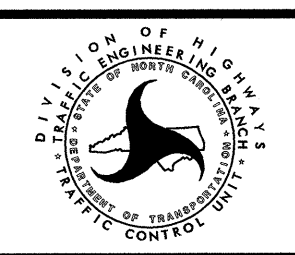

REVISIONS	

P:\draft\1001\plans\1015\15vz2.dgn
 06/02/2004 09:21:51 AM