

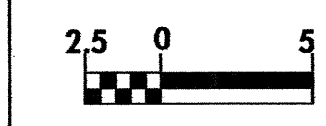


PROJECT REFERENCE NO. U-2717		SHEET NO. EC-41/CONST.14	
R/W SHEET NO.			
ROADWAY DESIGN ENGINEER		HYDRAULICS ENGINEER	
CONST.REV.		R/W REV.	

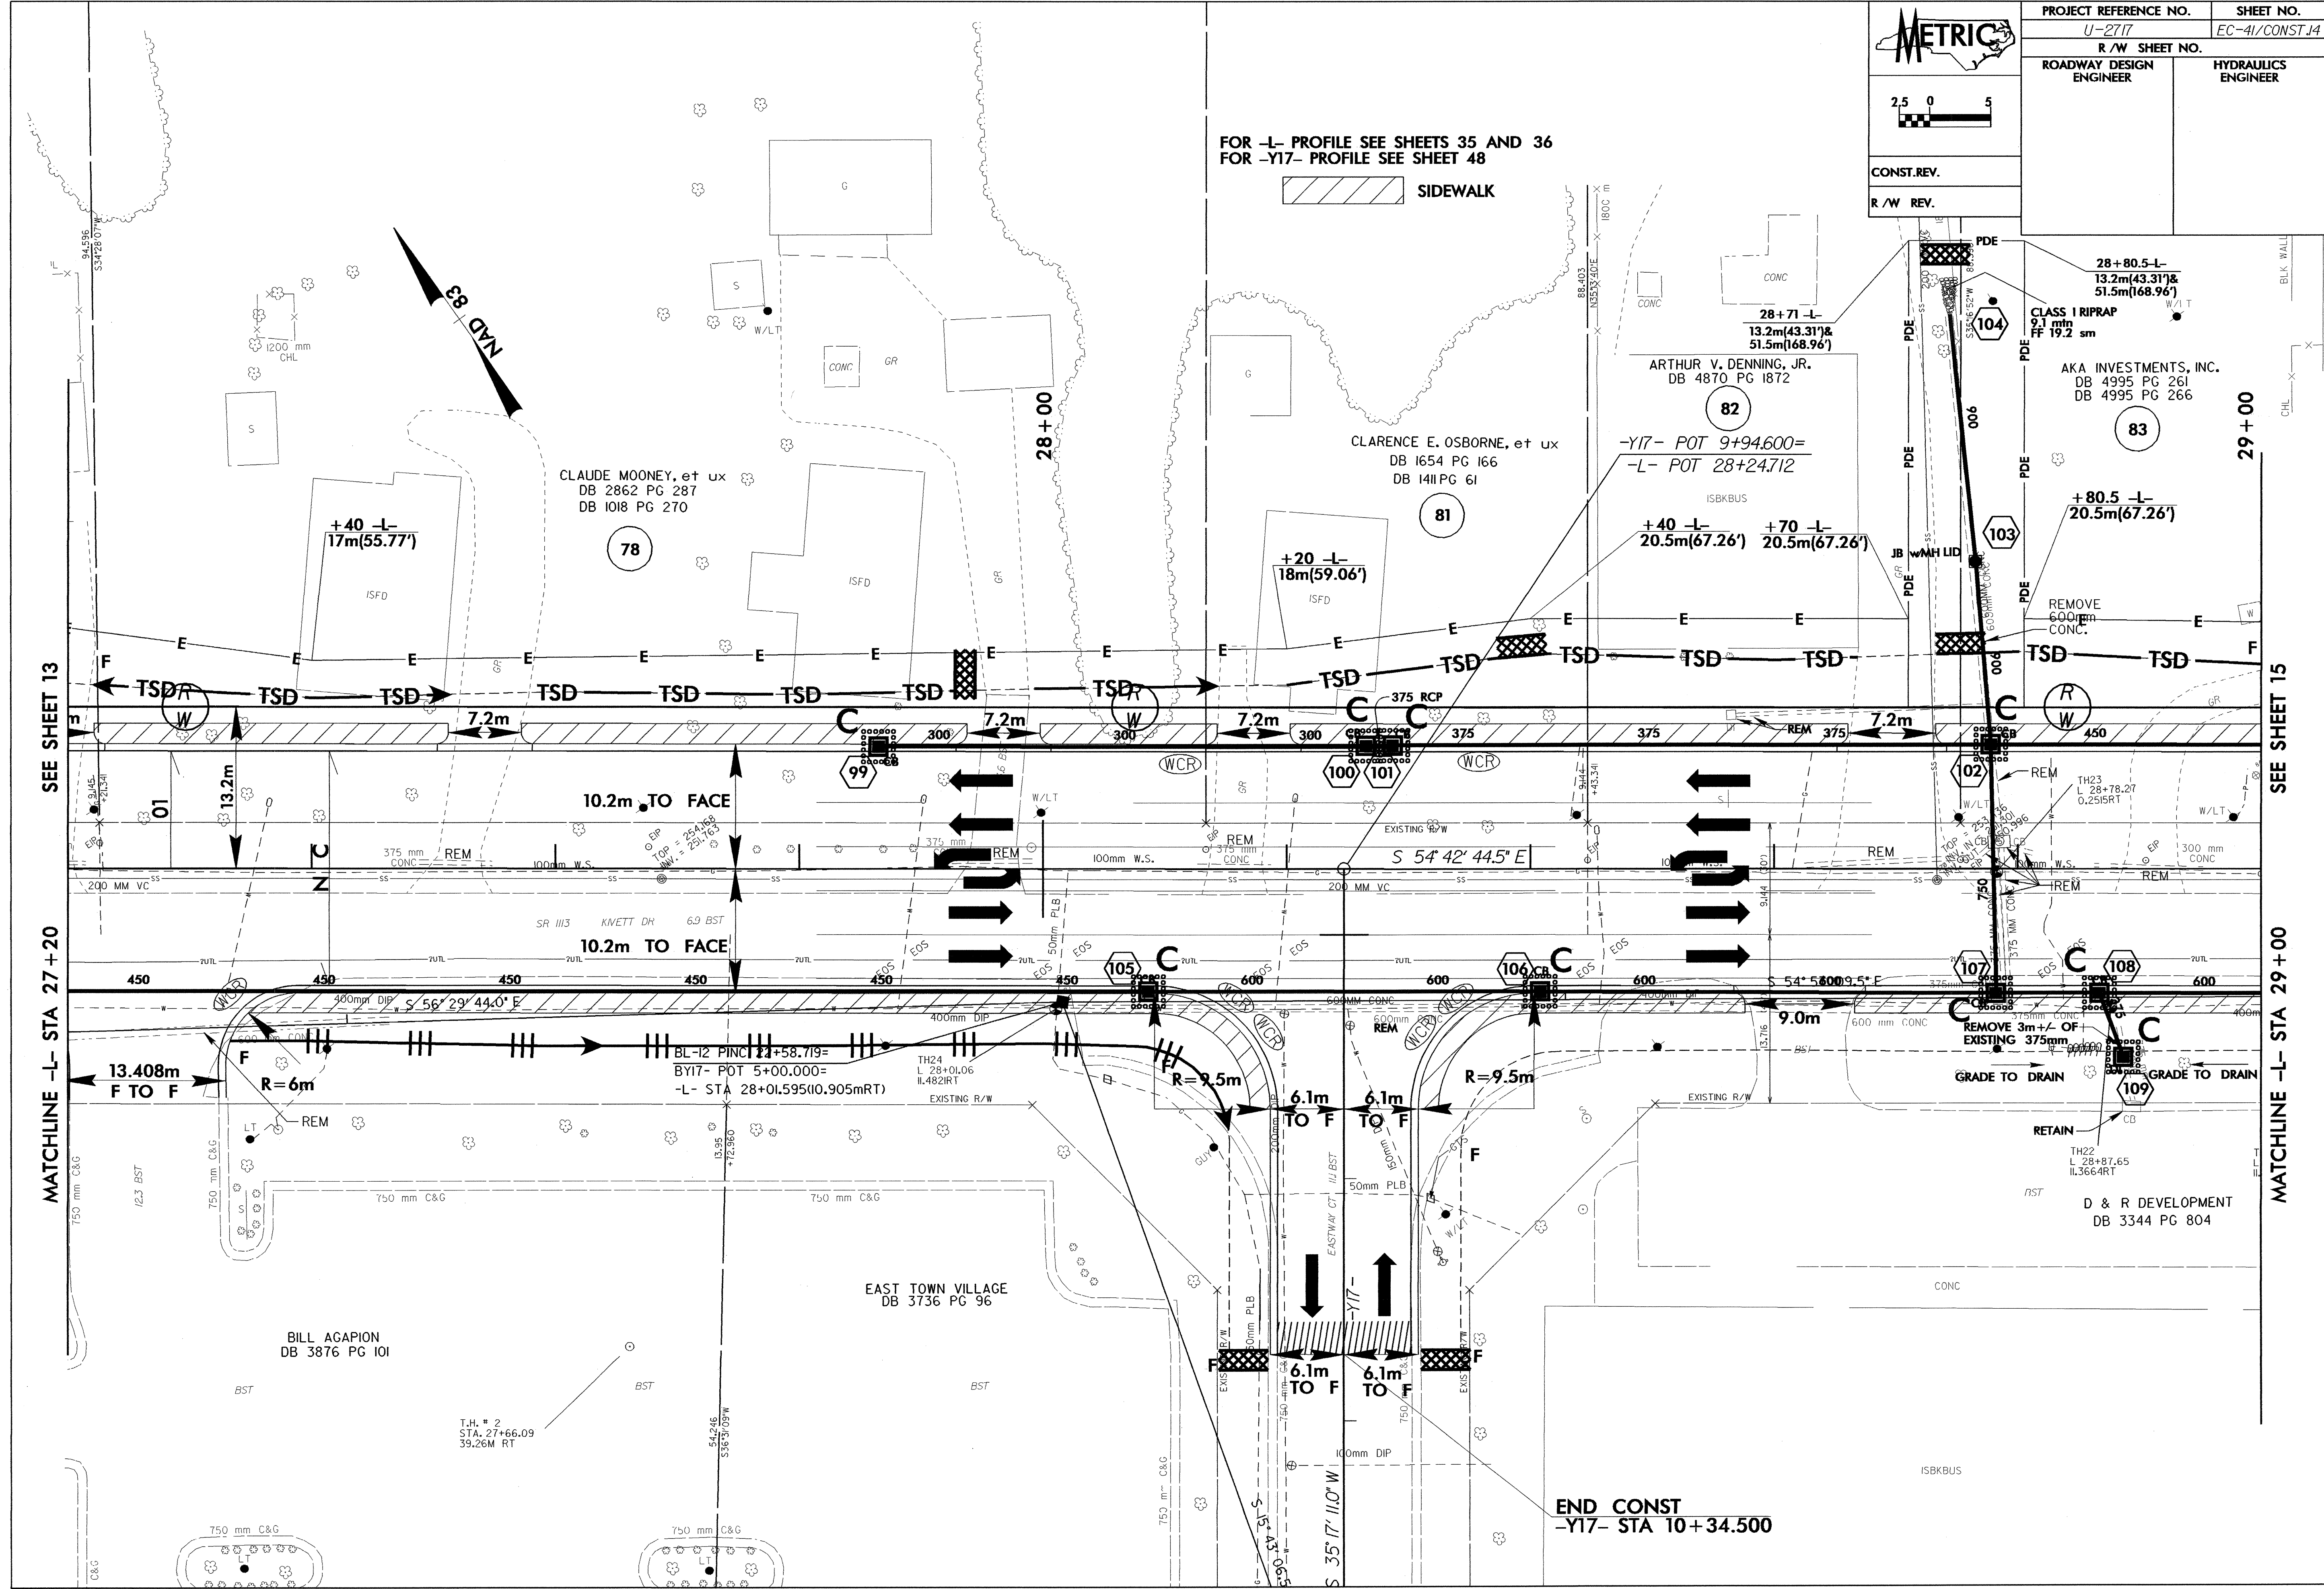

FOR -L- PROFILE SEE SHEETS 35 AND 36
FOR -Y17- PROFILE SEE SHEET 48

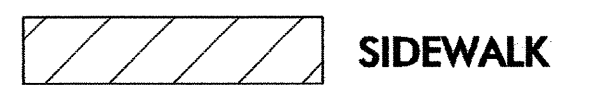

MATCHLINE -L- STA 27+20

SEE SHEET 15

MATCHLINE -L- STA 29+00

END CONST
-Y17- STA 10+34.500