

**NOTE:**  
PLACE TEMPORARY ROCK SEDIMENT DAMS TYPE- B  
AND TEMPORARY ROCK SILT CHECKS TYPE-A AT  
DRAINAGE OUTLETS.

**METRIC**

2.5 0 5


CONST. REV.

R/W REV.

PROJECT REFERENCE NO. U-2717	SHEET NO. EC-23/CONST.23
R/W SHEET NO.	HYDRAULICS ENGINEER
ROADWAY DESIGN ENGINEER	

FOR -Y8- PROFILE SEE SHEET 44

CLEARING AND GRUBBING  
EROSION CONTROL FOR  
CONSTRUCTION SHEET 23

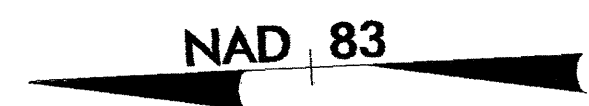

SEE SHEET 9

MATCHLINE -Y8- STA 10+60

END CONSTRUCTION  
STA 11+45 -Y8-

POT Sta. 11+51.006

JJK  
64