


AREA UNDER CONSTRUCTION

-L-

PI Sta. 35+70.454
Δ = 4° 52' 36.9" (LT)
L = 161.725
T = 80.911
R = 1,900.000
SE = 02
INC = 13

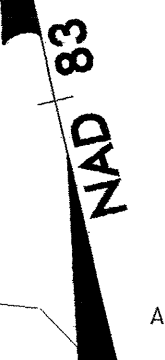

NOTE:
PLACE TEMPORARY ROCK SEDIMENT DAMS TYPE-B
AND TEMPORARY ROCK SILT CHECKS TYPE-A AT
DRAINAGE OUTLETS.

METRIC

CONST. REV.
R/W REV.

PROJECT REFERENCE NO. U-2717	SHEET NO. EC-17/CONST.18
R/W SHEET NO.	
ROADWAY DESIGN ENGINEER	HYDRAULICS ENGINEER

CLEARING AND GRUBBING
EROSION CONTROL FOR
CONSTRUCTION SHEET 18

4.0 x 2.0 x 1
1.5 weir

MATCHLINE SEE SHEET 25

SEE SHEET 17

MATCHLINE -L- STA 34+00

SEE SHEET 19

MATCHLINE -L- STA 35+60

