




FINAL PAVEMENT MARKING SCHEDULE

SYMBOL	DESCRIPTION	QUANTITY BREAKDOWN	PAY ITEM	TOTAL QUANTITY
PAVEMENT MARKING LINES				
			THERMOPLASTIC (100mm, 2.3mm)	
TA	WHITE EDGELINE	6265 m		
TB	YELLOW EDGELINE	3532 m		
			TOTAL	9797 m
			THERMOPLASTIC (100mm, 3.1mm)	
TC	3m WHITE SKIP	2224 m		
TD	0.5m WHITE MINISKIP	139 m		
TE	WHITE SOLID LANE LINE	1026 m		
TF	3m YELLOW SKIP	807 m		
TH	YELLOW SINGLE CENTER LINE	3228 m		
TI	YELLOW DOUBLE CENTER LINE	6000 m		
			TOTAL	13424 m
			THERMOPLASTIC (150mm, 3.1mm)	
TK	0.6m WHITE MINISKIP (SEE DETAIL 1)	108 m		
			TOTAL	108 m
			THERMOPLASTIC (200mm, 2.3mm)	
TP	WHITE GORELINE	1070 m		
TQ	WHITE DIAGONAL	8 m		
TT	YELLOW DIAGONAL	55 m		
			TOTAL	1133 m
			THERMOPLASTIC (200mm, 3.1mm)	
TV	WHITE CROSSWALK LINE	94 m		
			TOTAL	94 m
			THERMOPLASTIC (600mm, 3.1mm)	
T2	WHITE STOP BAR	666 m		
			TOTAL	666 m
			COLD APPLIED PLASTIC (100mm)	
CC	3m WHITE SKIP	49 m		
CD	0.5m WHITE MINISKIP	6 m		
CI	YELLOW DOUBLE CENTER LINE	388 m		
			TOTAL	443 m
			COLD APPLIED PLASTIC (200mm)	
CR	WHITE GORELINE	86 m		
CV	YELLOW DIAGONAL	14 m		
			TOTAL	100 m

SYMBOL	DESCRIPTION	QUANTITY BREAKDOWN	PAY ITEM	TOTAL QUANTITY
PAVEMENT MARKING SYMBOLS				
			THERMOPLASTIC SYMBOL (2.3mm)	
UA	LEFT TURN ARROW	88 EA		
UB	RIGHT TURN ARROW	15 EA		
UC	STRAIGHT ARROW	39 EA		
UD	COMBO STRAIGHT & LEFT TURN ARROW	5 EA		
UE	COMBO STRAIGHT & RIGHT TURN ARROW	6 EA		
			TOTAL	153 EA
			THERMOPLASTIC CHARACTER (3.1mm)	
UI	ALPHANUMERIC CHARACTER	32 EA		
			TOTAL	32 EA
			COLD APPLIED PLASTIC SYMBOL	
DB	RIGHT TURN ARROW	1 EA		
DC	STRAIGHT ARROW	4 EA		
			TOTAL	5 EA
			COLD APPLIED PLASTIC CHARACTER	
DI	ALPHANUMERIC CHARACTER	4 EA		
			TOTAL	4 EA
PAVEMENT MARKERS				
			PERMANENT RAISED	
MA	YELLOW & YELLOW	519 EA		
MB	CRYSTAL & RED	1118 EA		
			TOTAL	1637 EA

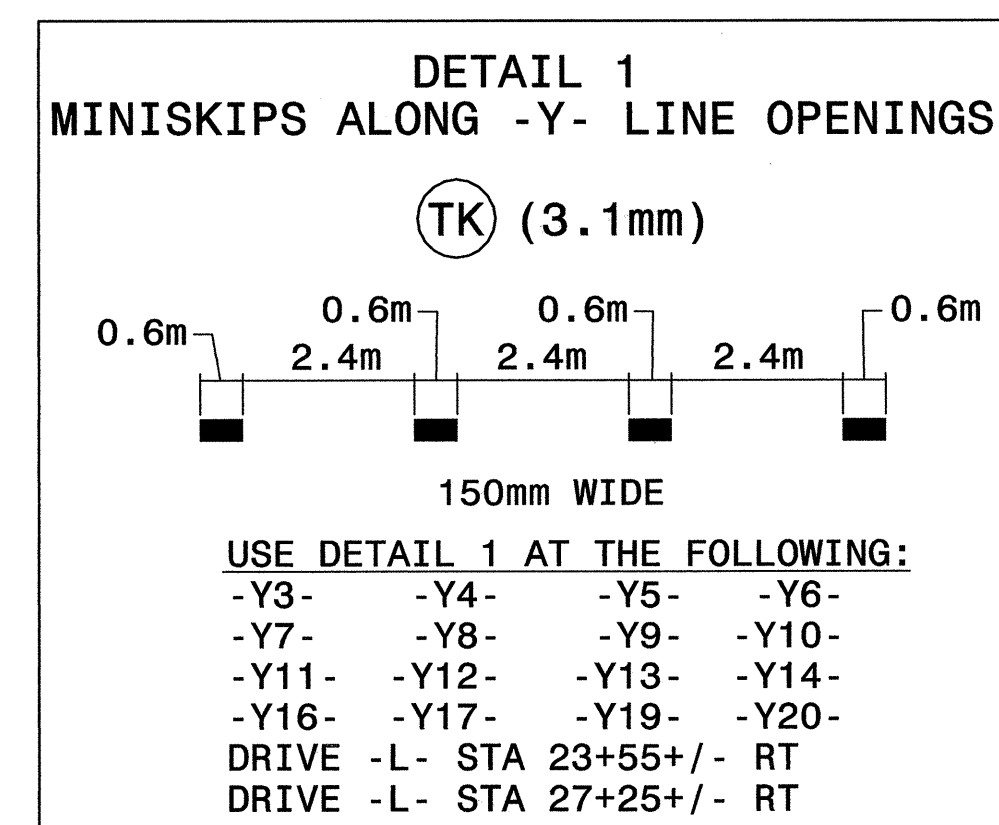

SEE ROADWAY STANDARD DRAWING NUMBERS 1205.01, 1205.02, 1205.03, 1205.04, 1205.05, 1205.06, 1205.07, 1205.08, 1205.09, 1205.10, 1205.12, 1250.01, 1251.01

Plans prepared by:
KO & ASSOCIATES, P.C.
Consulting Engineers
1011 SCHAUB DR., SUITE #202
RALEIGH, N.C. 27606
For Division of Highways

APPROVED: <i>Michael T. Rzepka</i> DATE: 6-18-04	FINAL PAVEMENT MARKING SCHEDULE	
	SCALE: NONE	
	DATE: 6-04	
	DWG. BY: B.L.M.	
	DESIGN BY: B.L.M.	
REVIEWED BY: M.T.R.	REVISIONS	