

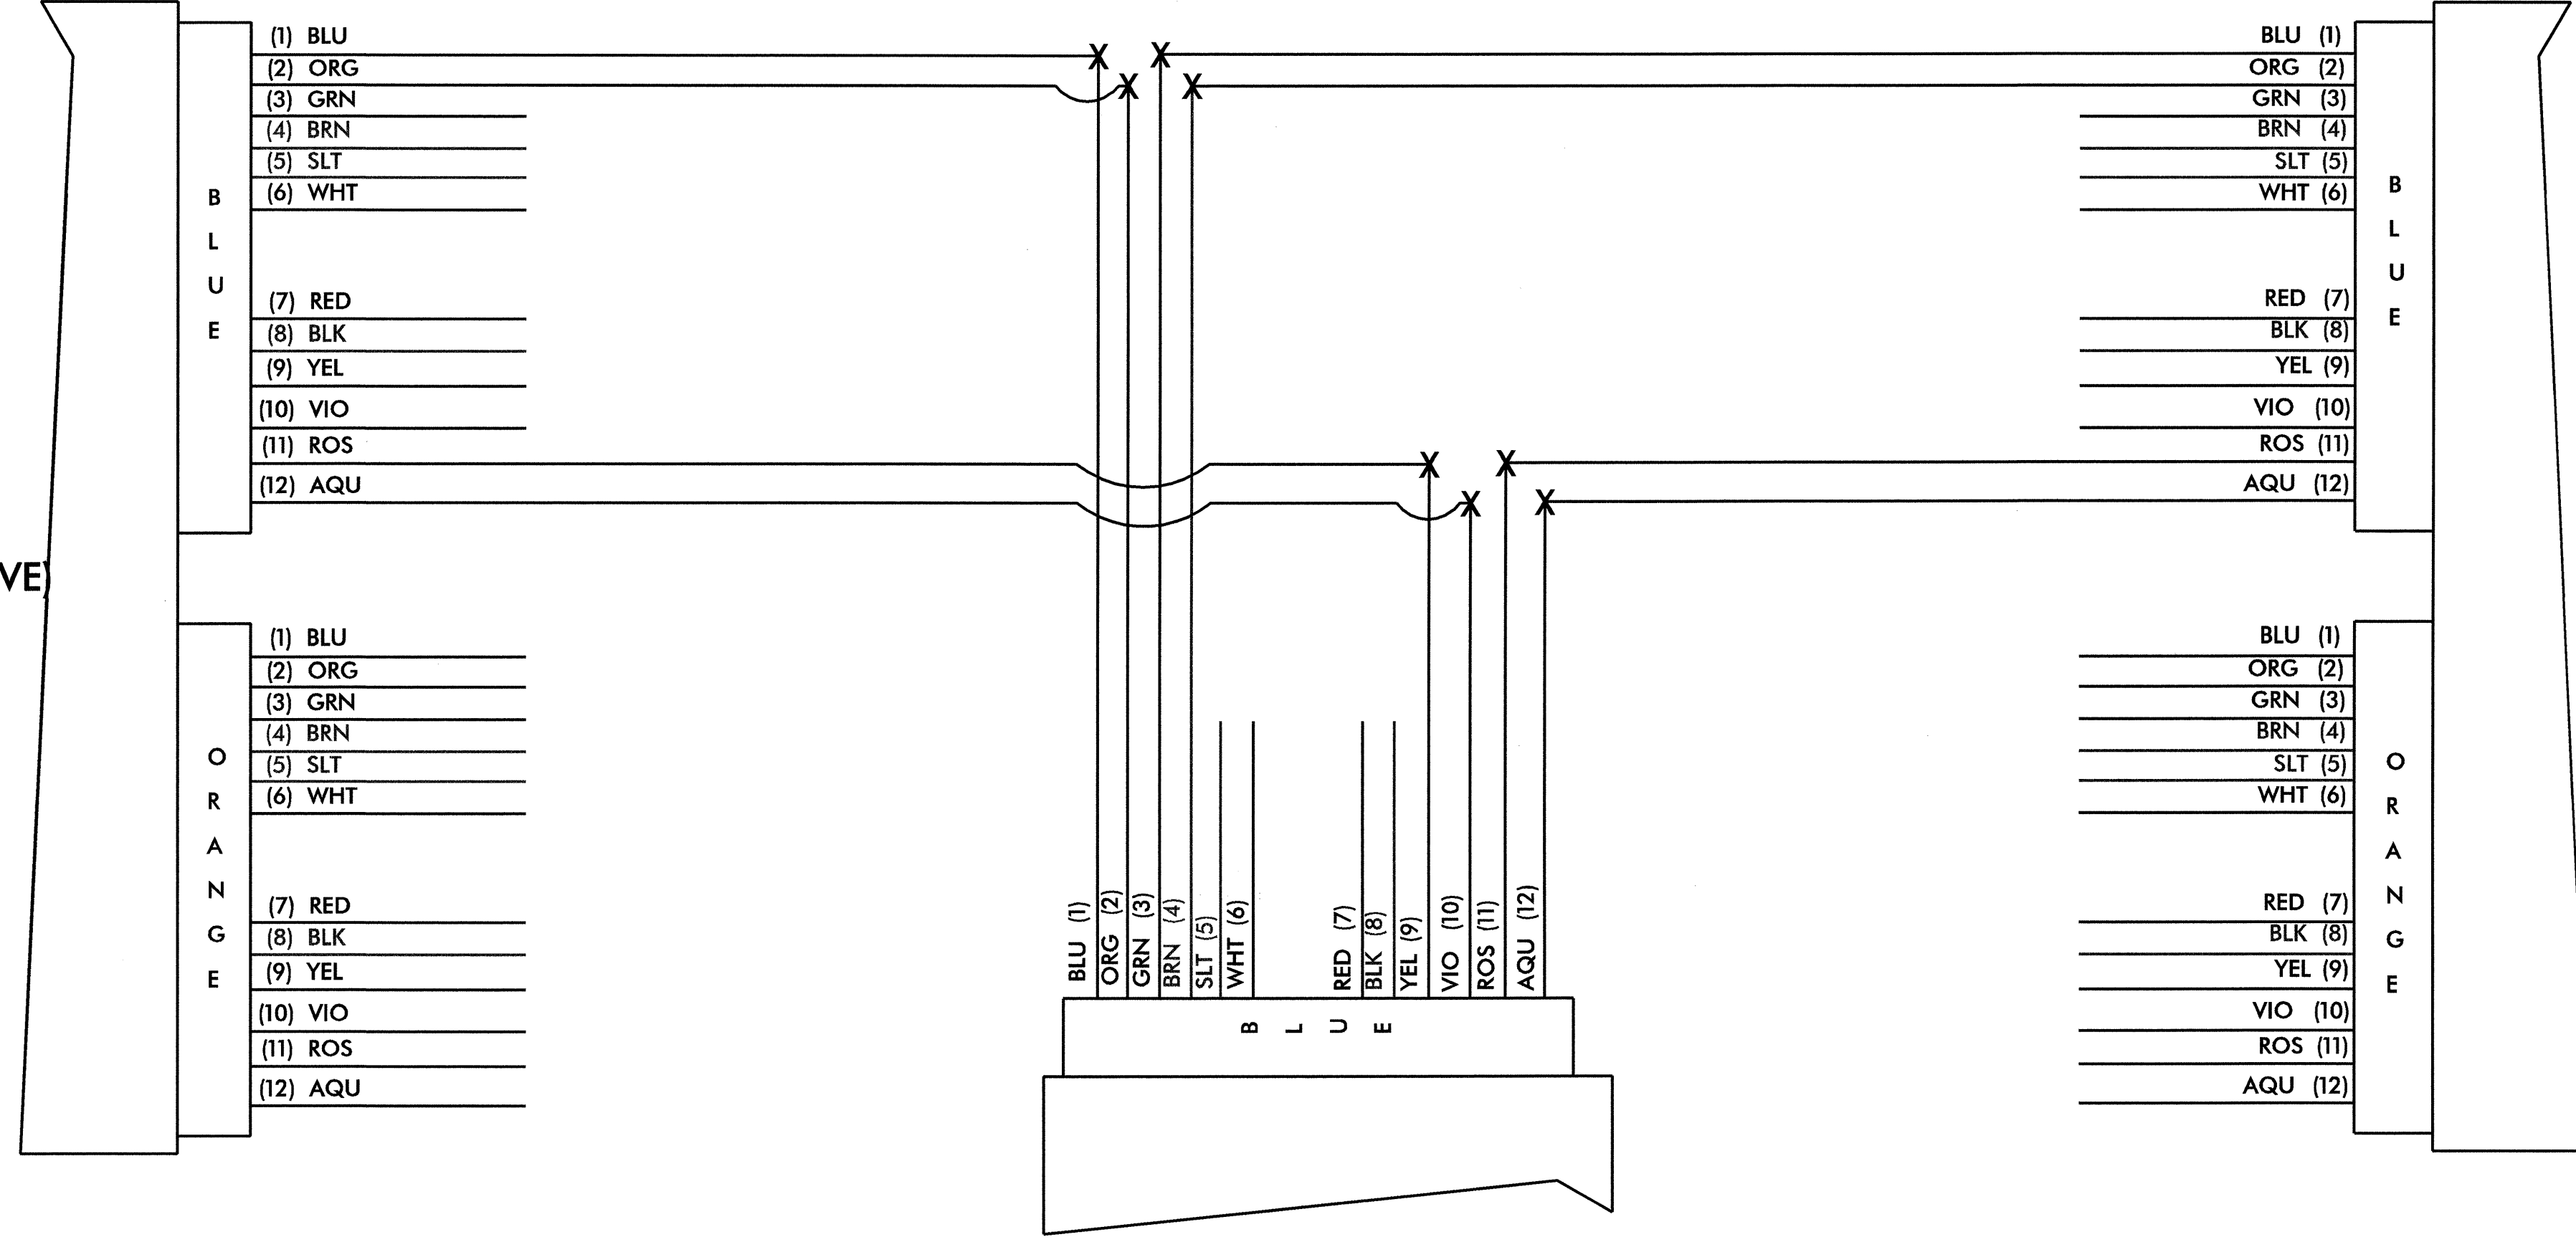
AERIAL SPLICE ENCLOSURE AT
I-85 BUS, US 29-70 SOUTH BOUND
RAMP AND SR 1113 (KIVETT DRIVE)
(07-1578)

LEGEND
X = FUSION SPLICE

COLOR CODE
TIA/EIA 598-A

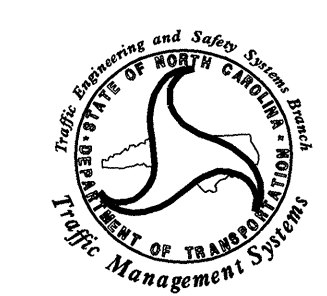
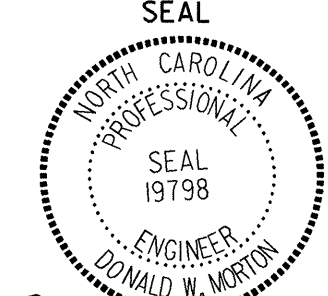
- (1) BLUE
- (2) ORANGE
- (3) GREEN
- (4) BROWN
- (5) SLATE
- (6) WHITE
- (7) RED
- (8) BLACK
- (9) YELLOW
- (10) VIOLET
- (11) ROSE
- (12) AQUA

24 FIBER FROM AERIAL SPLICE
ENCLOSURE AT SR 1113 (KIVETT DRIVE)
AND SR 1355 (HARVEY ROAD)
(07-1283)
INTERSECTION I.D. #711



24 FIBER TO AERIAL SPLICE ENCLOSURE
AT SR 1113 (KIVETT DRIVE) AND I-85 BUS,
US 29-70 NORTH BOUND RAMP
(07-1579)
INTERSECTION I.D. #713

12 FIBER DROP CABLE TO
SR 1113 (KIVETT DRIVE) AT
I-85 BUS, US 29-70 SOUTH
BOUND RAMP
(07-1578)
INTERSECTION I.D. #712

	SPLICE PLAN FIBER OPTIC CABLE SR 1113 (KIVETT DRIVE) AT PENDLETON STREET		
	DIVISION 07 GUILFORD COUNTY HIGH POINT	PLAN DATE: 05-15-04 REVIEWED BY: D.W. MORTON	
122 N. McDowell St., Raleigh, NC 27603	PREPARED BY: C.B. HOLDEN TRK&M PROJ.# 302-079-SIG5	REVISIONS INIT. DATE	SIGNATURE: <i>D.W. Morton</i> 7-7-04 DATE
SCALE N/A	CADD FILE NAME: SPLICEDETAIL_3.DGN		