

SPLICE CABINET S-64
 SR 1113 (KIVETT DRIVE) AND
 TRIANGLE LAKE ROAD/DILLON ROAD
 (07-2052)

LEGEND
 X = FUSION SPlice


COLOR CODE
 TIA/EIA 598-A

- (1) BLUE
- (2) ORANGE
- (3) GREEN
- (4) BROWN
- (5) SLATE
- (6) WHITE
- (7) RED
- (8) BLACK
- (9) YELLOW
- (10) VIOLET
- (11) ROSE
- (12) AQUA

48 FIBER FROM AERIAL SPLICE
 ENCLOSURE AT SR 1113 (KIVETT DRIVE)
 AND SCIENTIFIC DRIVE
 (07-0856)
 INTERSECTION I.D. #709

24 FIBER TO SR 1113 (KIVETT DRIVE)
 AND SR 1355 (HARVEY ROAD)
 (07-1283)
 INTERSECTION I.D. #711

24 FIBER TO SIGNAL SHOP AT
 SR 1113 (KIVETT DRIVE) AND
 TRIANGLE LAKE ROAD/DILLON ROAD

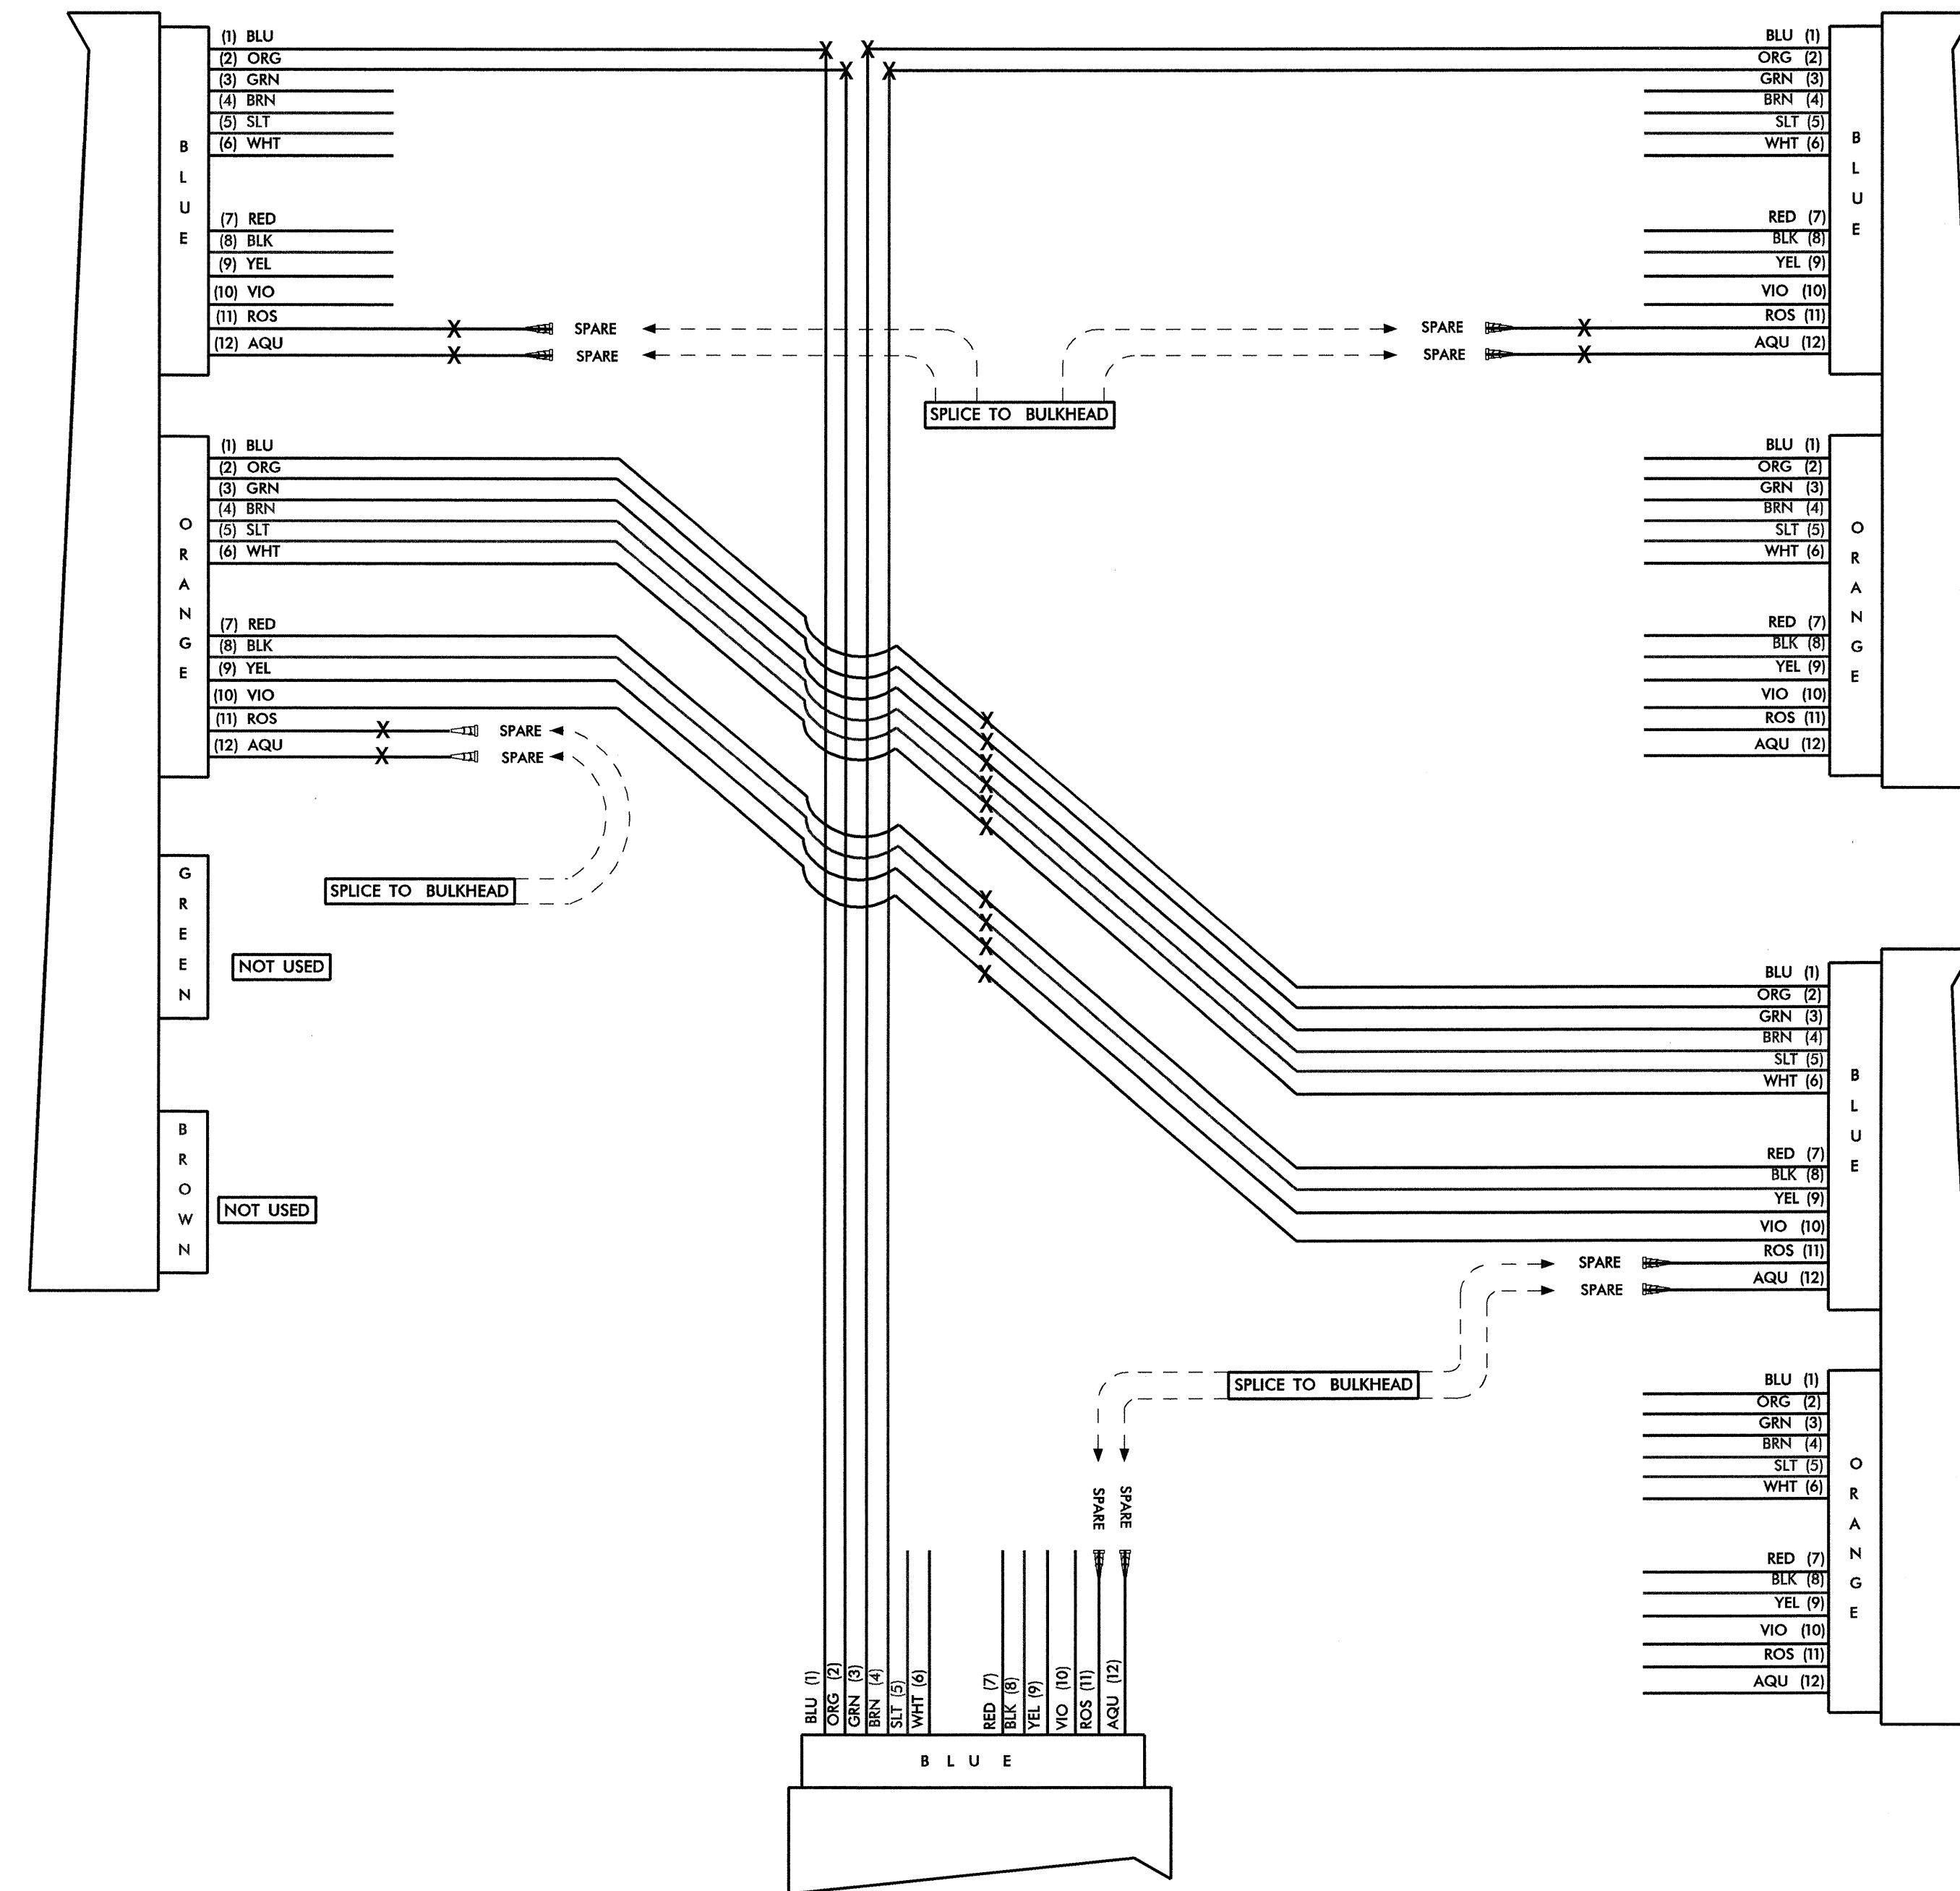

12 FIBER DROP CABLE TO
 SIGNAL CABINET AT SR 1113 (KIVETT DRIVE)
 AND TRIANGLE LAKE ROAD/DILLON ROAD
 (07-2052)
 INTERSECTION I.D. #710

	SPLICE PLAN FIBER OPTIC CABLE SR 1113 (KIVETT DRIVE) AT PENDLETON STREET		SEAL NORTH CAROLINA PROFESSIONAL SEAL 19798 DONALD W. MORTON ENGINEER
	DIVISION 07 GUILFORD COUNTY HIGH POINT	PLAN DATE: MAY 2004	
PREPARED BY: C.B. HOLDEN	PK&M PROJ.# 302-079-SIG5	REVISIONS	SIGNATURE: <i>D.W. Morton</i> 7-7-04 DATE
SCALE N/A	122 N. McDowell St., Raleigh, NC 27603	CADD FILE NAME: SPLICEDETAIL.S.DGN	