

SPLICE CABINET S-63  
SR 1113 (KIVETT DRIVE) AT  
PENDLETON STREET

**LEGEND**

X = FUSION SPICE

COLOR CODE  
TIA/EIA 598-A


- (1) BLUE
- (2) ORANGE
- (3) GREEN
- (4) BROWN
- (5) SLATE
- (6) WHITE
- (7) RED
- (8) BLACK
- (9) YELLOW
- (10) VIOLET
- (11) ROSE
- (12) AQUA

48 FIBER TO BRENTWOOD  
STREET AT SR 1113 (KIVETT DRIVE)  
(07-1482)  
INTERSECTION I.D. #604

48 FIBER TO AERIAL SPLICE ENCLOSURE  
AT SR 1113 (KIVETT DRIVE) AND  
SR 1332 (SCIENTIFIC DRIVE)  
(07-0856)  
INTERSECTION I.D. #709

12 FIBER DROP CABLE TO  
SIGNAL CABINET AT  
SR 1113 (KIVETT DRIVE) AND  
PENDLETON STREET  
(07-1467)  
INTERSECTION I.D. #708

FURNISH RACK MOUNTED OPTTELECOM  
MODEL 4132A-LD-ST END OF THE LINE  
MODEM OR AN APPROVED EQUIVALENT.

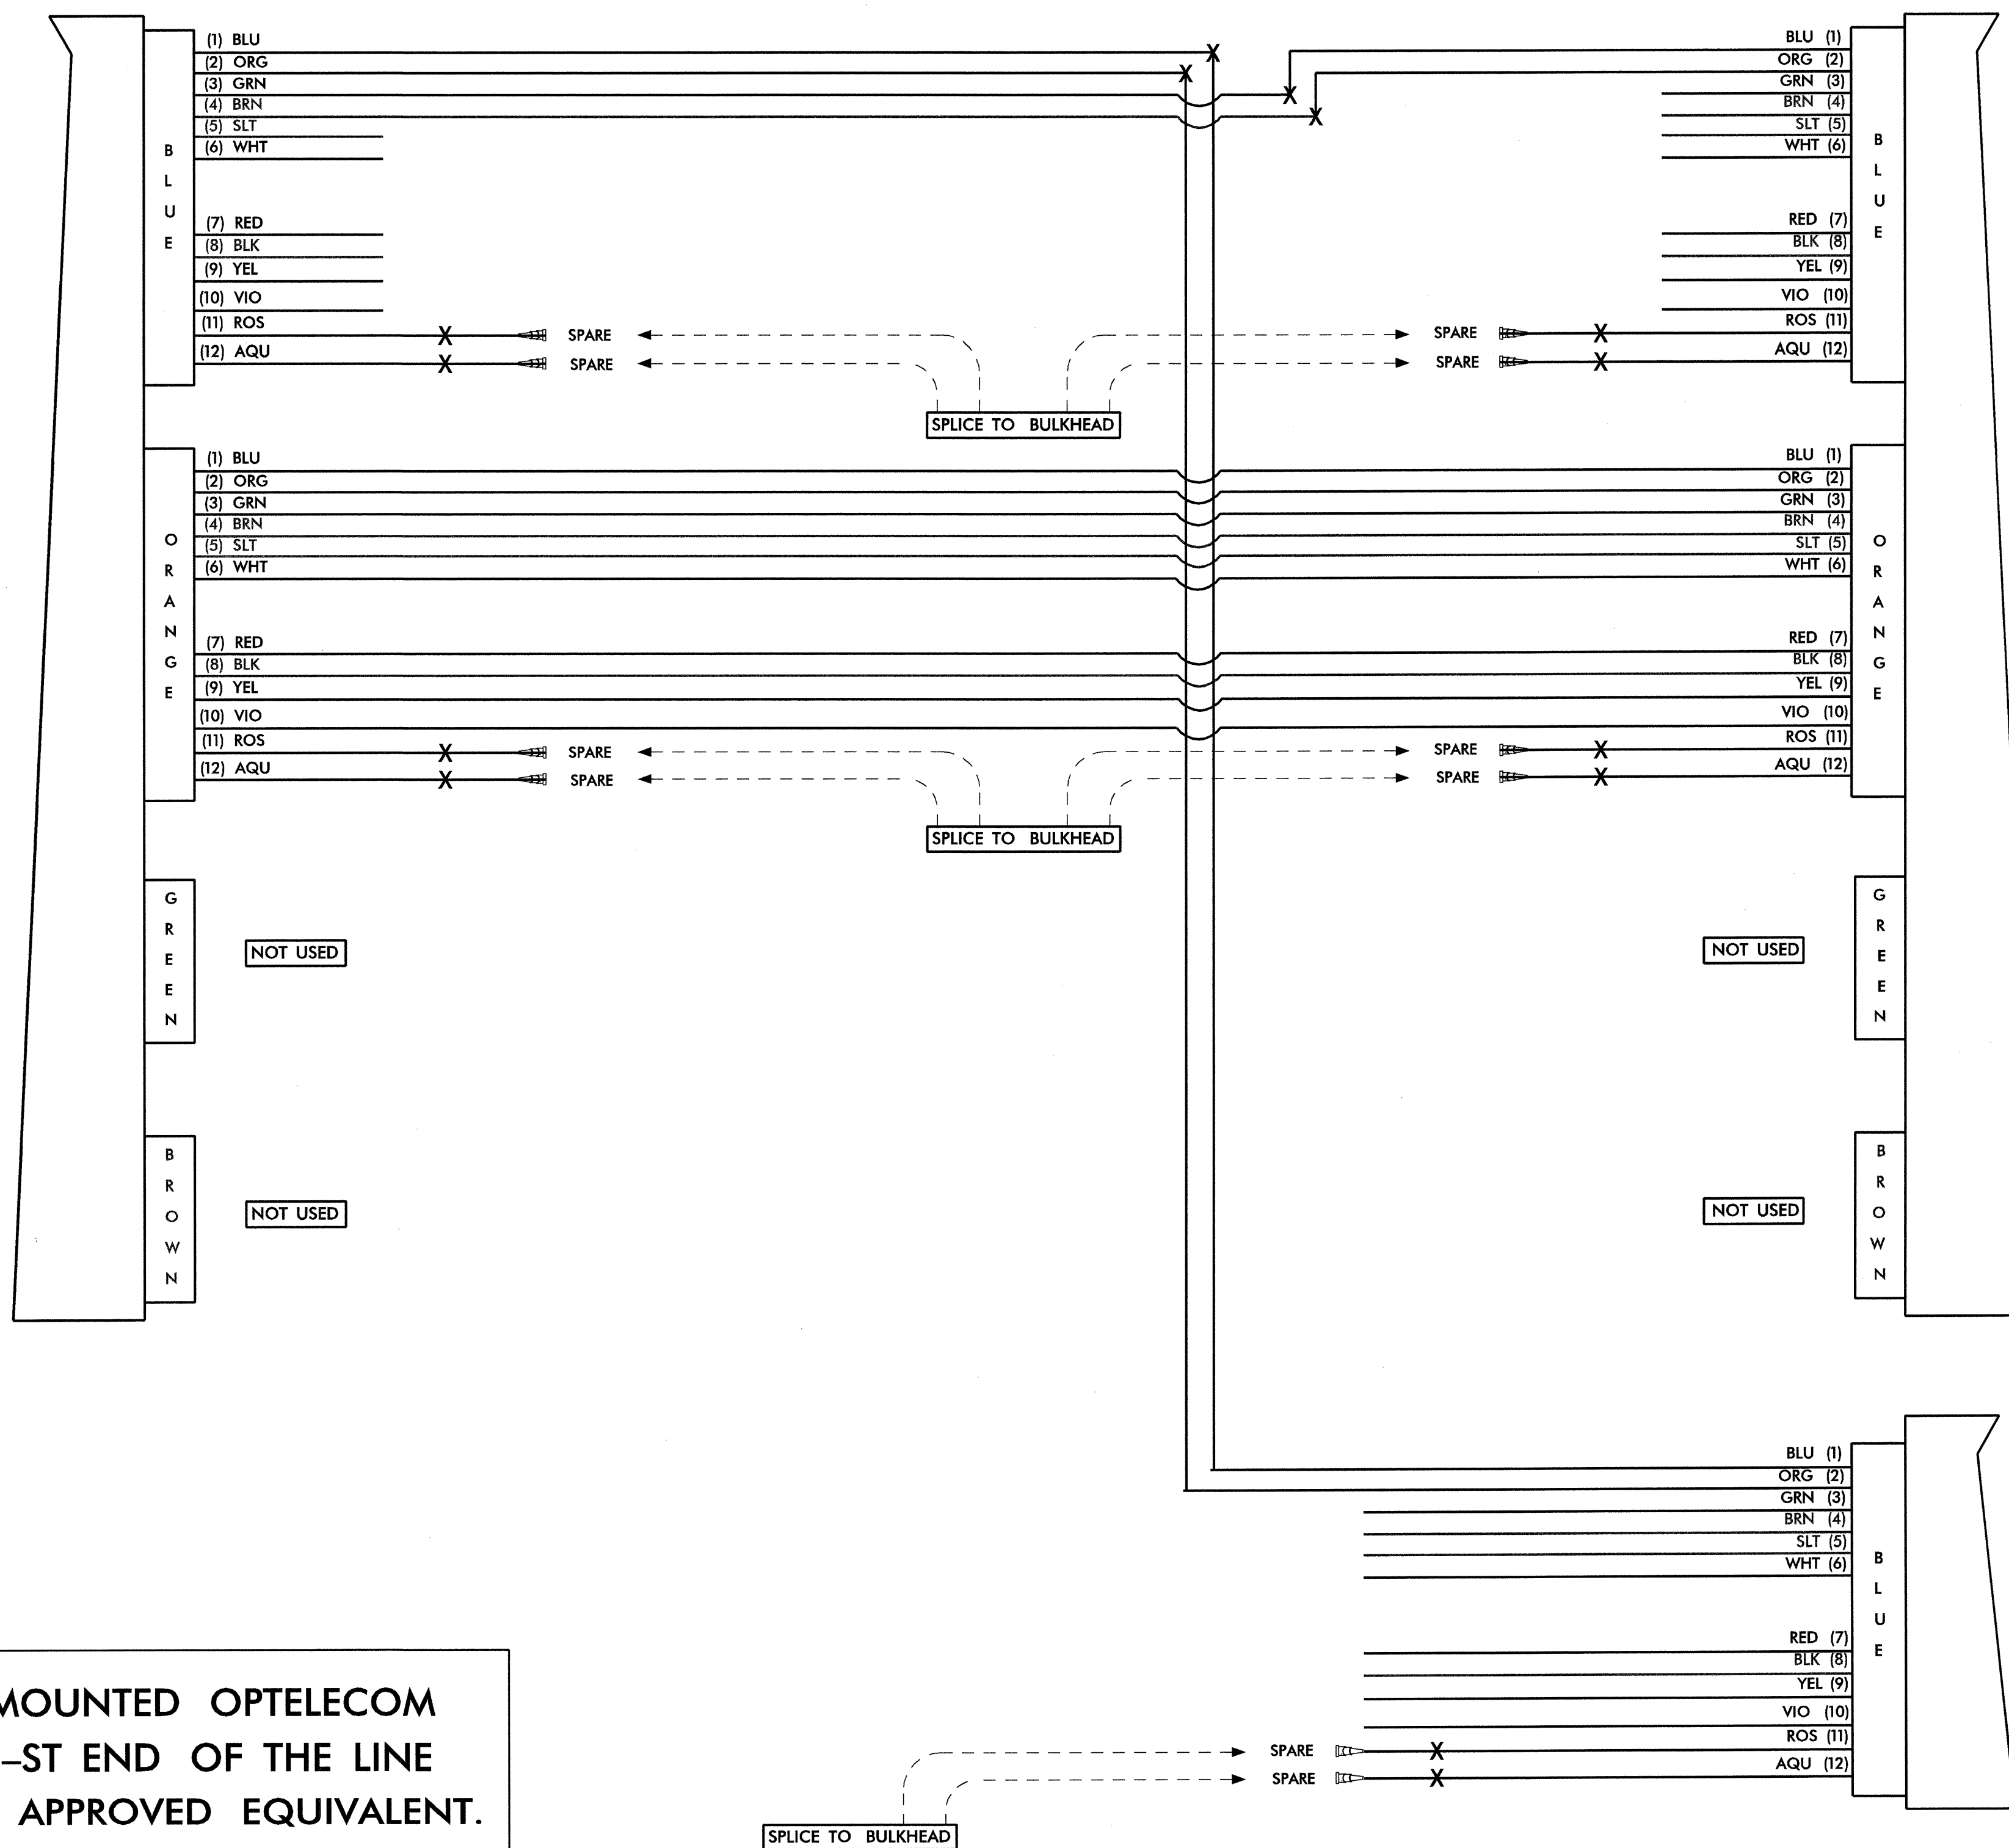

	<b>SPLICE PLAN</b> <b>FIBER OPTIC CABLE</b> SR 1113 (KIVETT DRIVE) AT PENDLETON STREET	
	DIVISION 07    GUILFORD COUNTY    HIGH POINT	
PLAN DATE: 05-15-04	REVIEWED BY: D.W. MORTON	
PREPARED BY: C.B. HOLDEN	R&K PROJ.# 302-079-SIG5	
SCALE: N/A	REVISIONS:	INIT.    DATE
SIGNATURE: <i>D.W. Morton</i>		DATE: 7-7-04
CADD FILE NAME: SPLICEDETAIL-1.DGN		