
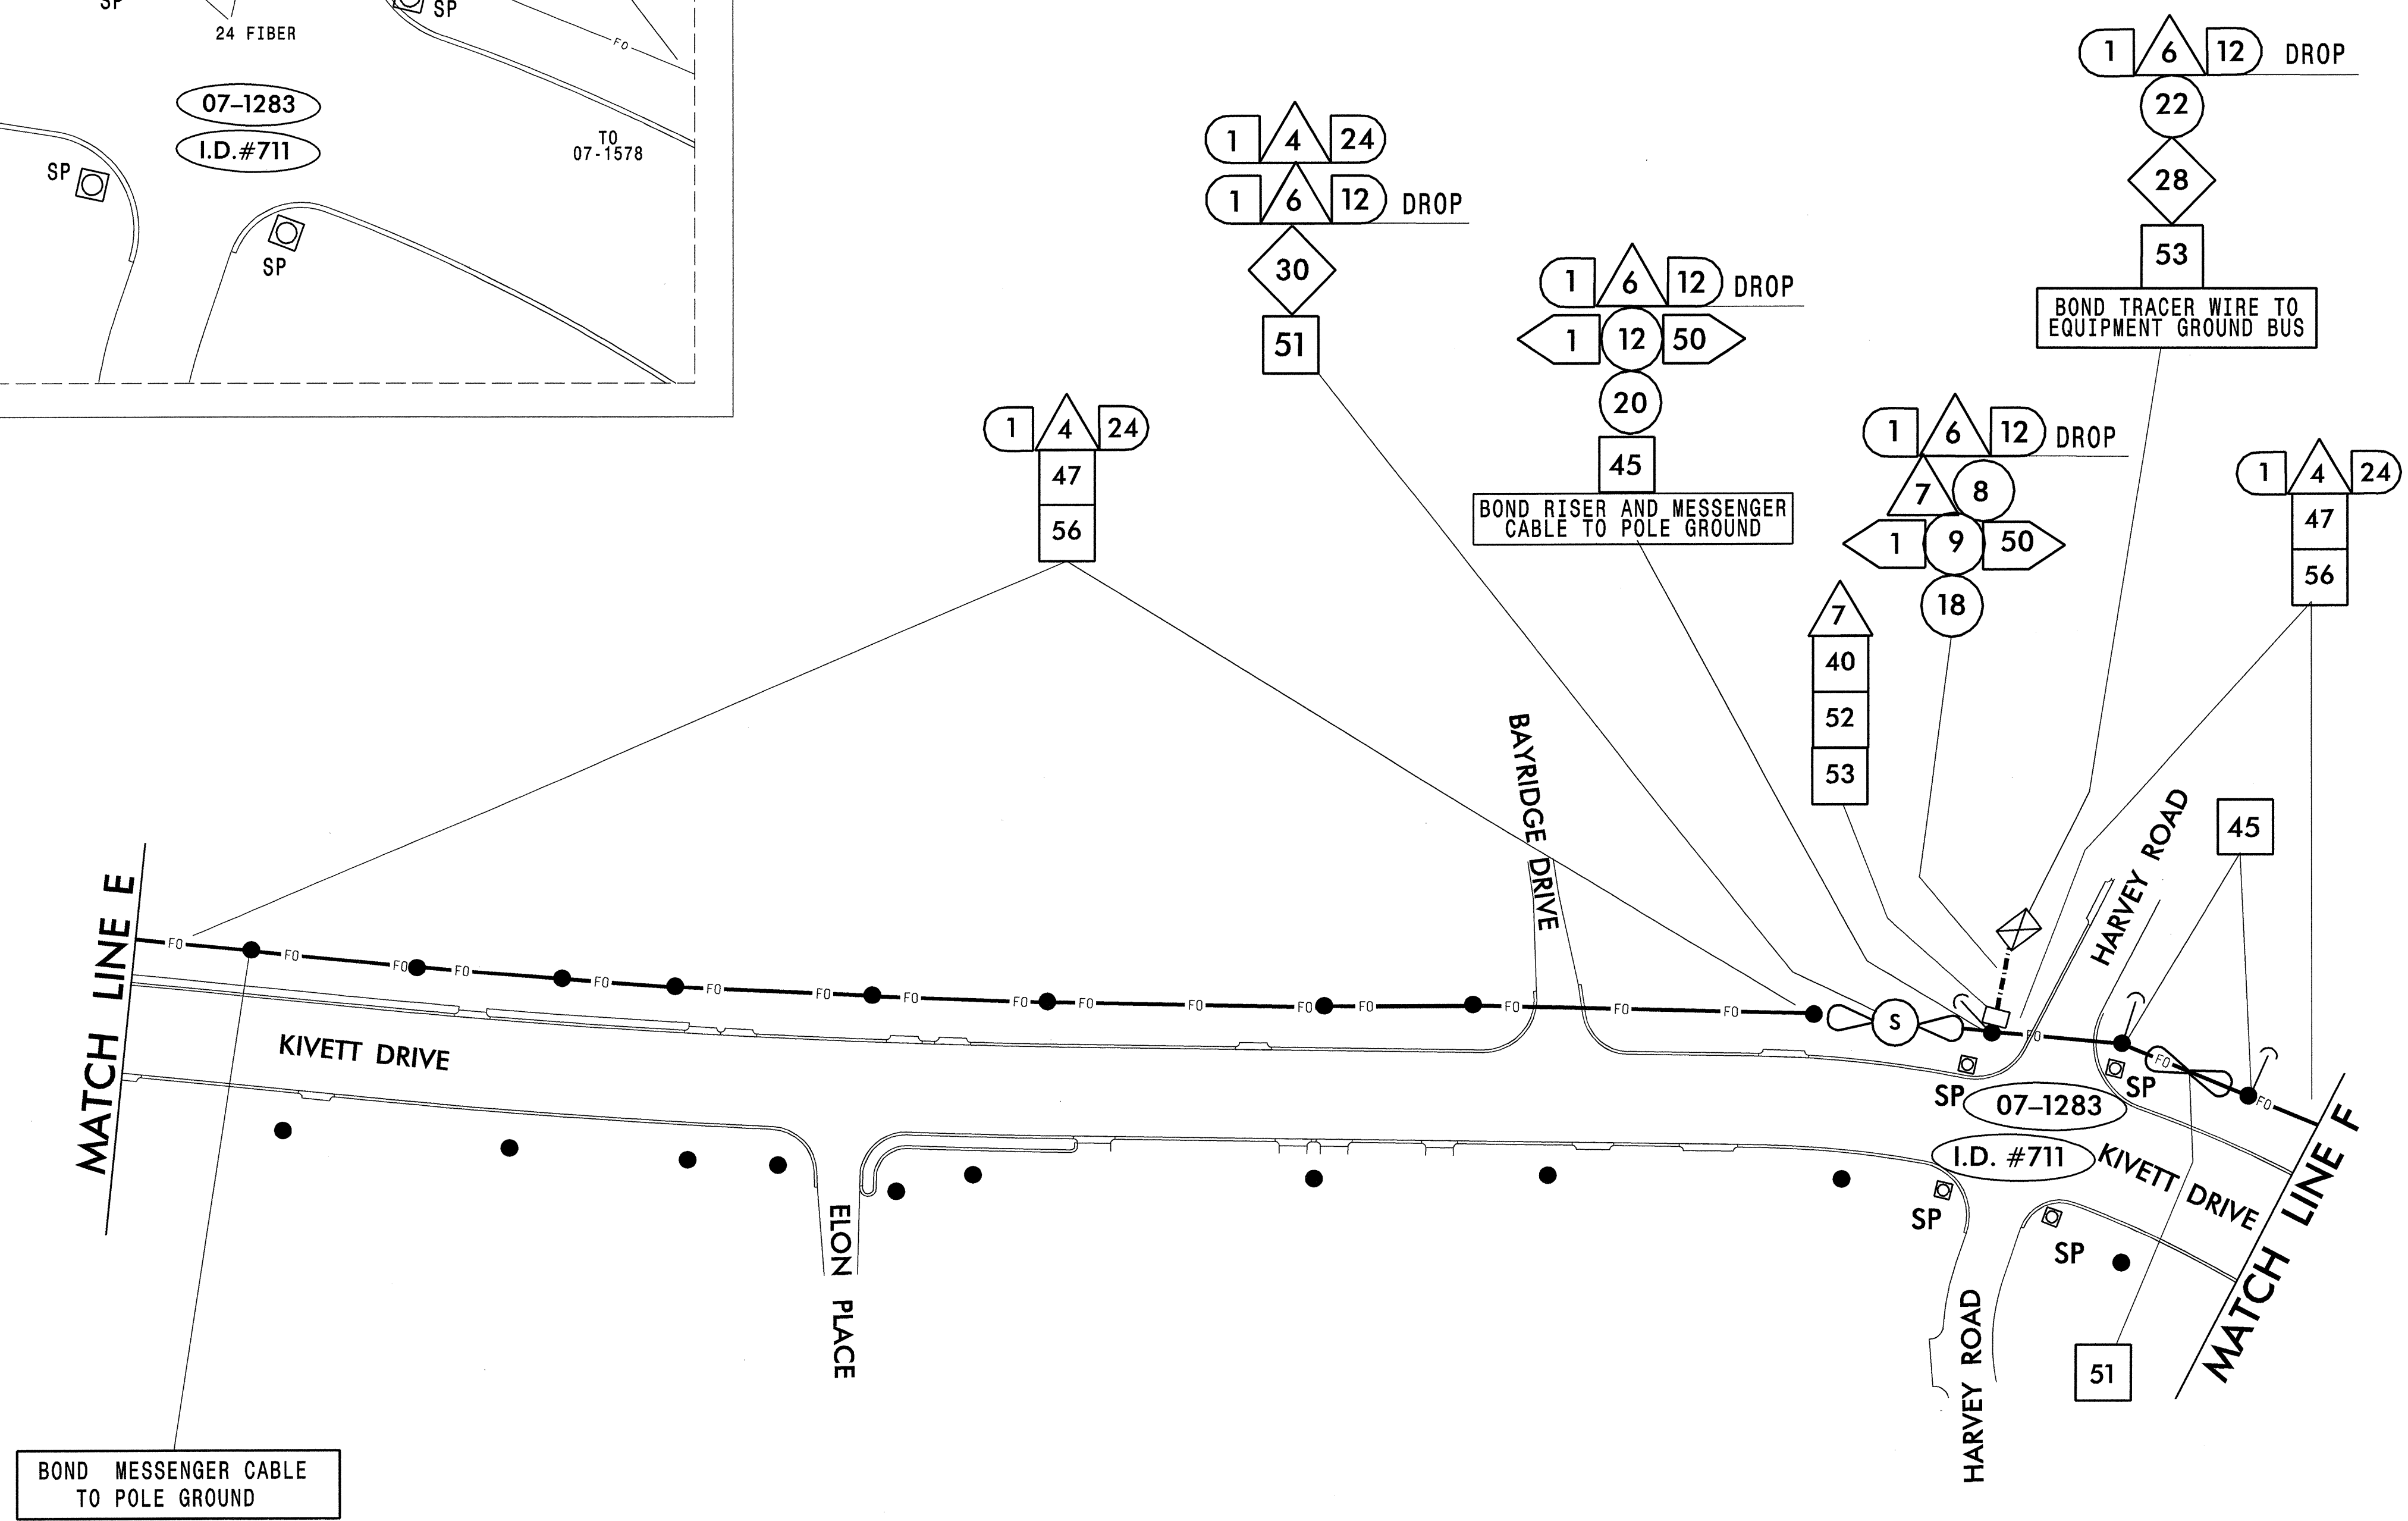


# PHASE 2

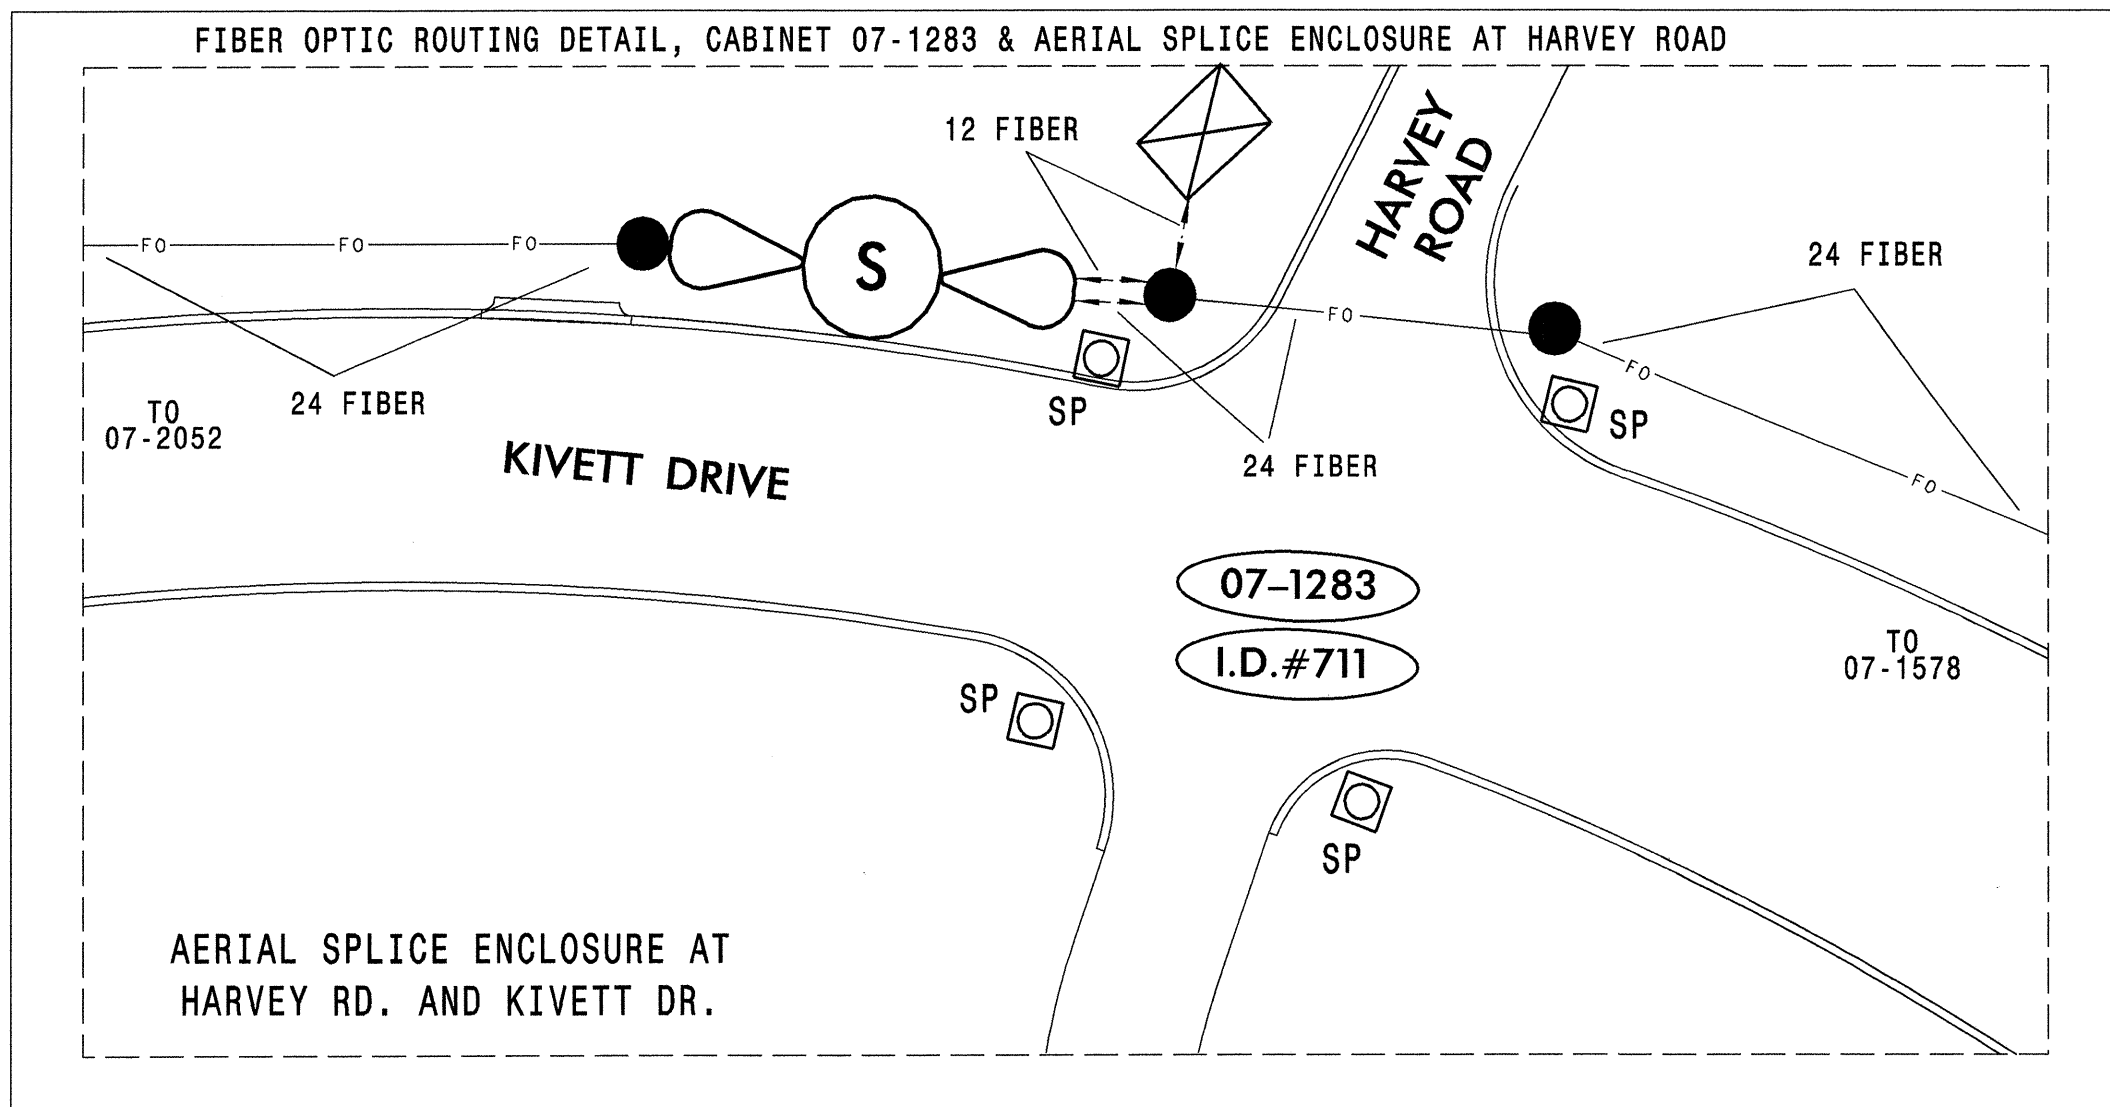

<p><b>PLANS PREPARED BY :</b>  <b>RUMMEL, KLEPPER &amp; KAHL, LLP</b>  <i>consulting engineers</i>          5800 FARINGDON PLACE SUITE 105          RALEIGH, NORTH CAROLINA 27609-3960</p> <p><b>FOR</b>  <b>DIVISION OF HIGHWAYS</b></p>	<p>Prepared for the Offices of:</p> <p>122 N. McDowell St., Raleigh, NC 27603</p>	<p><b>COMMUNICATIONS CABLE AND CONDUIT ROUTING PLANS</b></p>		<p>SEAL</p> <p>DATE: 7-7-04</p>						
		<p>DIVISION 07 GUILFORD COUNTY HIGH POINT</p> <p>PLAN DATE: 05-15-04 REVIEWED BY: D. W. MORTON</p> <p>PREPARED BY: C. B. HOLDEN R&amp;K PROJECT NO. 302-079-SIG6</p>	<table border="1"> <thead> <tr> <th>REVISIONS</th> <th>INIT.</th> <th>DATE</th> </tr> </thead> <tbody> <tr> <td> </td> <td> </td> <td> </td> </tr> <tr> <td> </td> <td> </td> <td> </td> </tr> </tbody> </table>		REVISIONS	INIT.	DATE			
REVISIONS	INIT.	DATE								