


PHASE 1

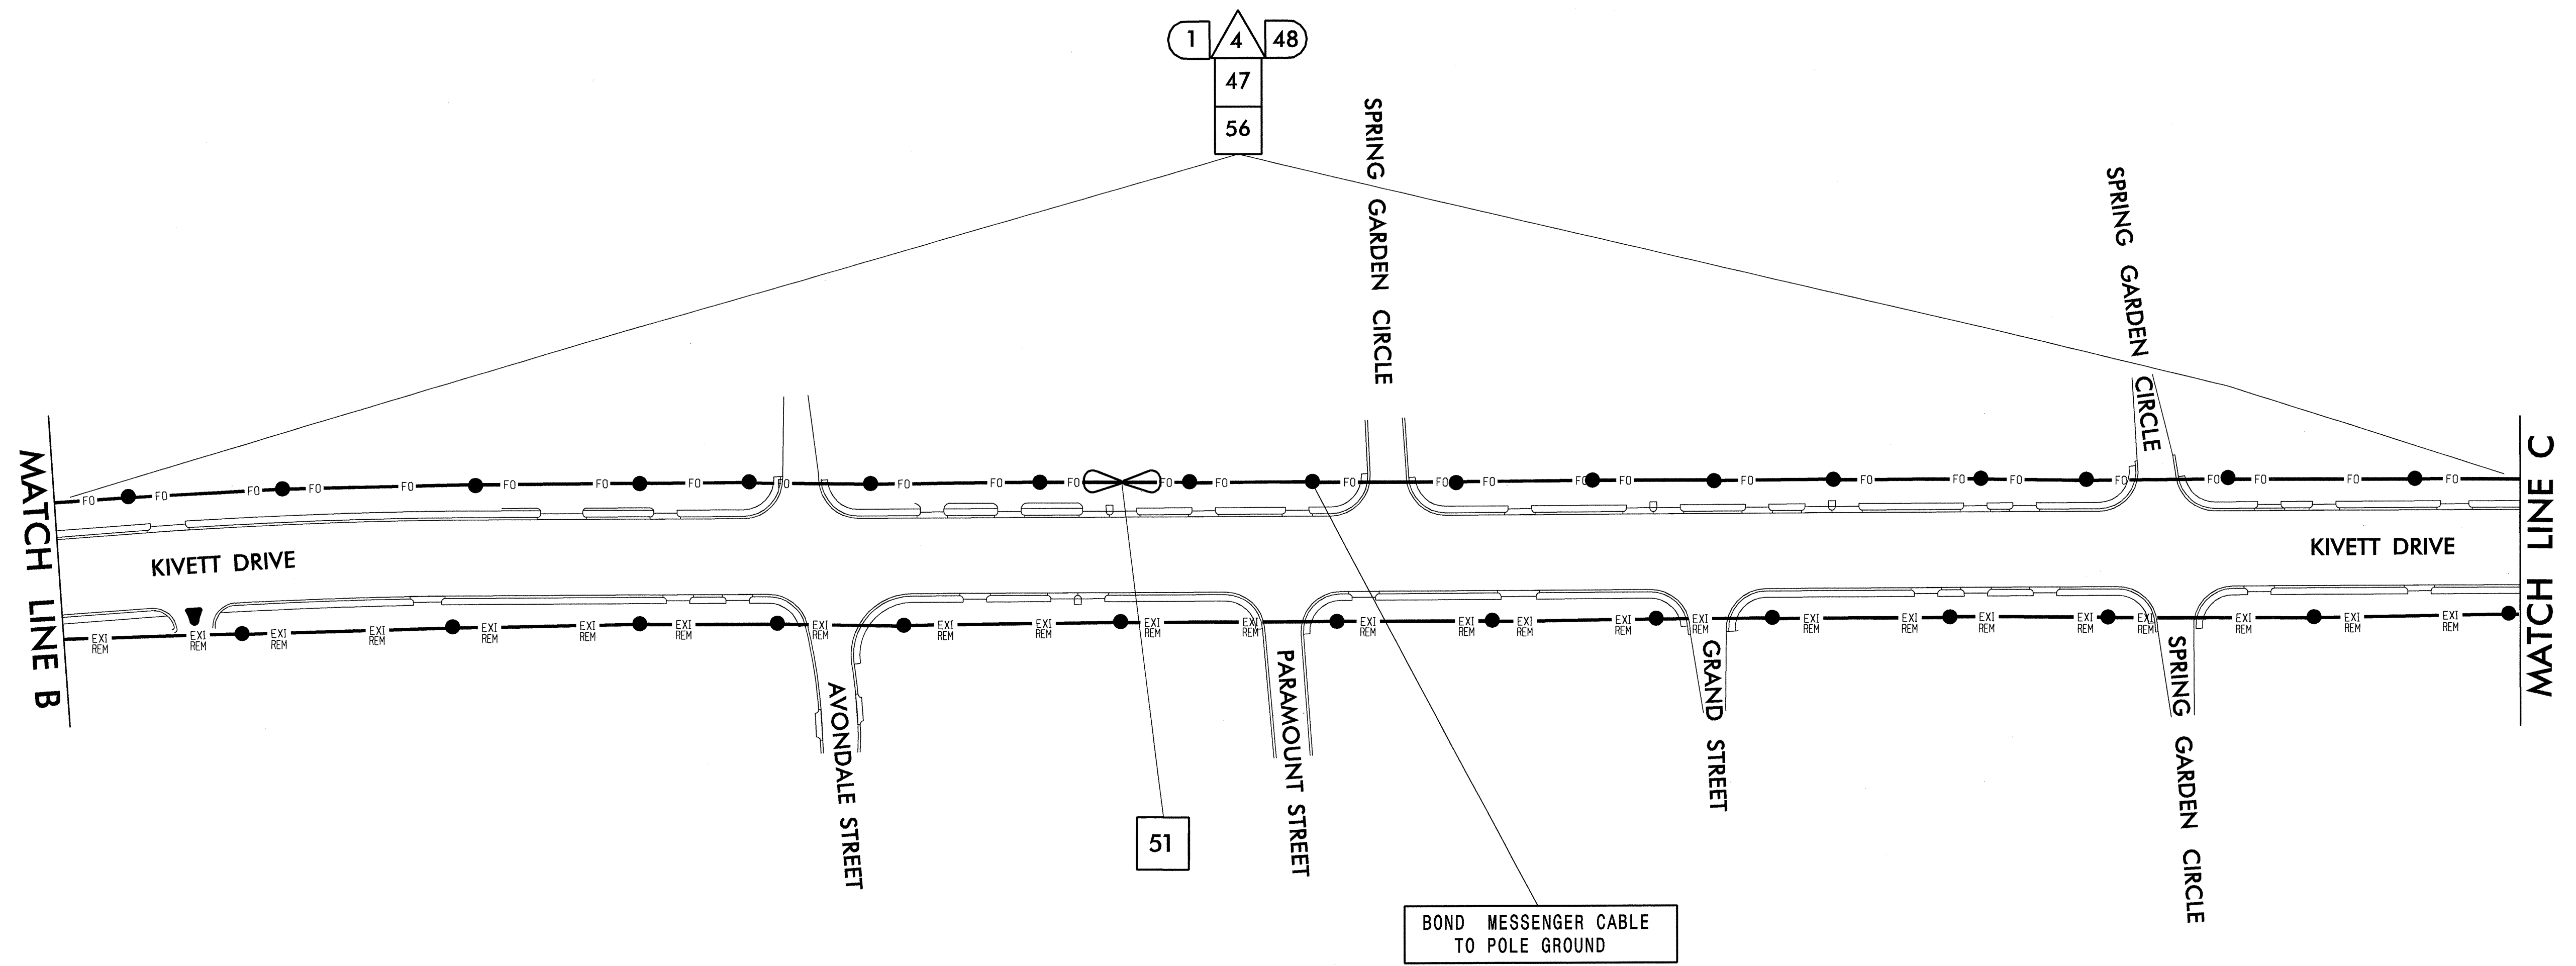

ALL NCDOT COMMUNICATIONS CABLE ATTACHMENT POINTS ARE 1 METER (40 INCHES) BELOW POWER (FRONT SIDE OF POLE) UNLESS OTHERWISE NOTED.

| PLANS PREPARED BY : RUMMEL KLEPPER & KAHL, LLP <i>consulting engineers</i> 5800 FARINGDON PLACE SUITE 105 RALEIGH, NORTH CAROLINA 27609-3960 FOR DIVISION OF HIGHWAYS | Prepared for the Offices of: 122 N. McDowell St., Raleigh, NC 27603 SCALE: | COMMUNICATIONS CABLE AND CONDUIT ROUTING PLANS DIVISION 07 GUILFORD COUNTY HIGH POINT PLAN DATE: 05-15-04 REVIEWED BY: D. W. MORTON PREPARED BY: C. B. HOLDEN R&K&K PROJECT NO. 302-079-SIG5 | SEAL DONALD W. MORTON ENGINEER 7-7-04 DATE | | | | | | |
|---|--|--|--|------|--|--|--|--|--|
| | 0 | REVISIONS <table border="1"> <tr> <th>INIT.</th> <th>DATE</th> </tr> <tr> <td> </td> <td> </td> </tr> <tr> <td> </td> <td> </td> </tr> </table> | INIT. | DATE | | | | | SIGNATURE: DATE: 7-7-04 S.I.C. INVENTORY NO. CABLE04_20040415.SIG5 |
| INIT. | DATE | | | | | | | | |
| | | | | | | | | | |
| | | | | | | | | | |