


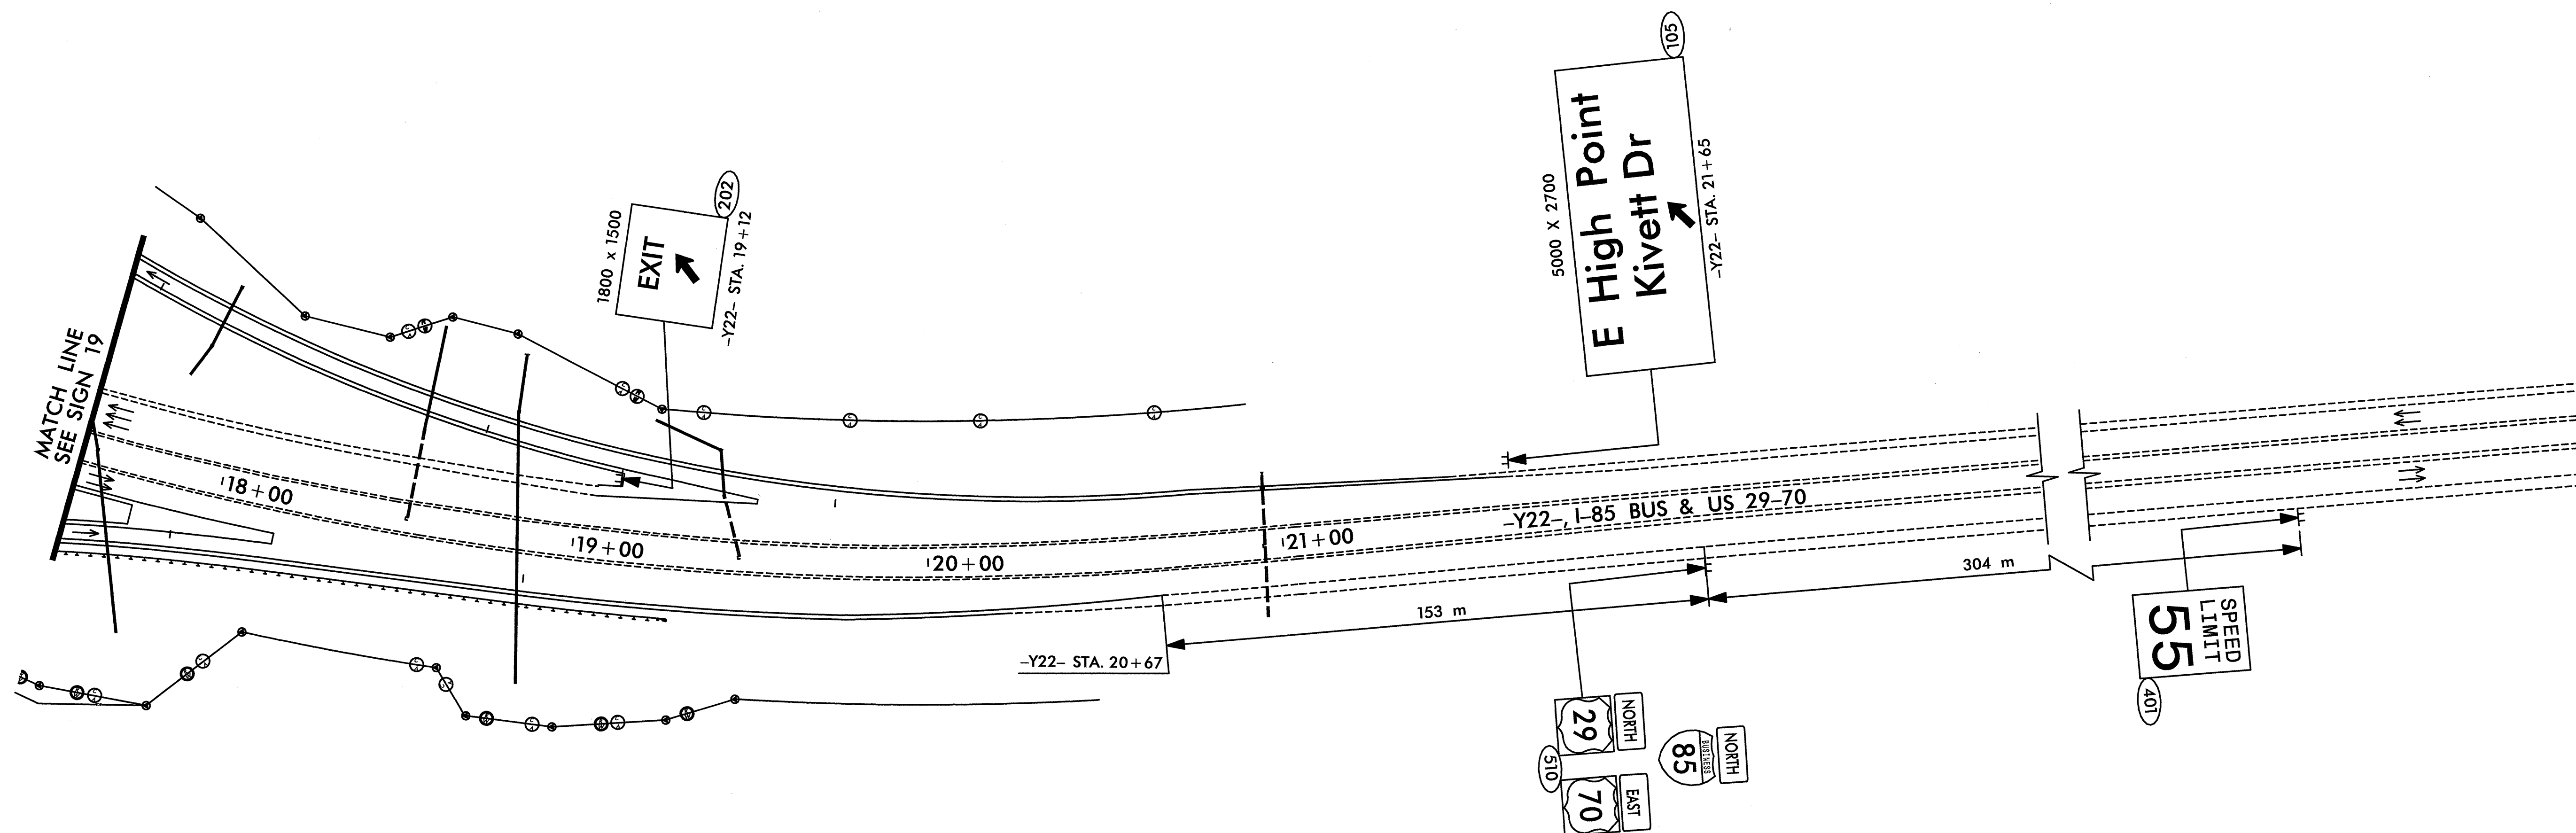


STATE	PROJECT NO.	SHEET NO.	TOTAL SHTS.
N. C.	U-2717	SIGN 21	
F.A. PROJECT NO.		STP-1113(2)	



P:\SIGNING\U-2717\U-2717\U-2717\PLANS\PSDT.dgn  
 05/26/2004 04:56:45 PM

Plans prepared by:  
**KO & ASSOCIATES, P.C.**  
 Consulting Engineers  
 101 SCHAUB DR., SUITE #202  
 RALEIGH, N.C. 27606  
 For Division of Highways

APPROVED: *Mark Acuff* DATE: *06-08-04*

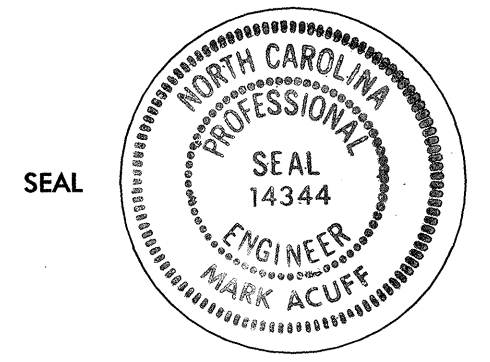

**PROPOSED SIGNS**  
**STA. 17+60 TO STA. 21+65**  
**-Y22-, I-85 BUS AND US 29-70**

SCALE:	NONE	N. C. DEPARTMENT OF TRANSPORTATION  DIVISION OF HIGHWAYS  TRAFFIC ENGINEERING BRANCH	REVISIONS
DATE:	06-08-04		
SIGNING TECHNICIAN:	B.L.M.		
SIGNING PROJ. DESIGN ENG.:	G.E.P.		
SIGNING PROJECT ENG.:	M.S.A.		