


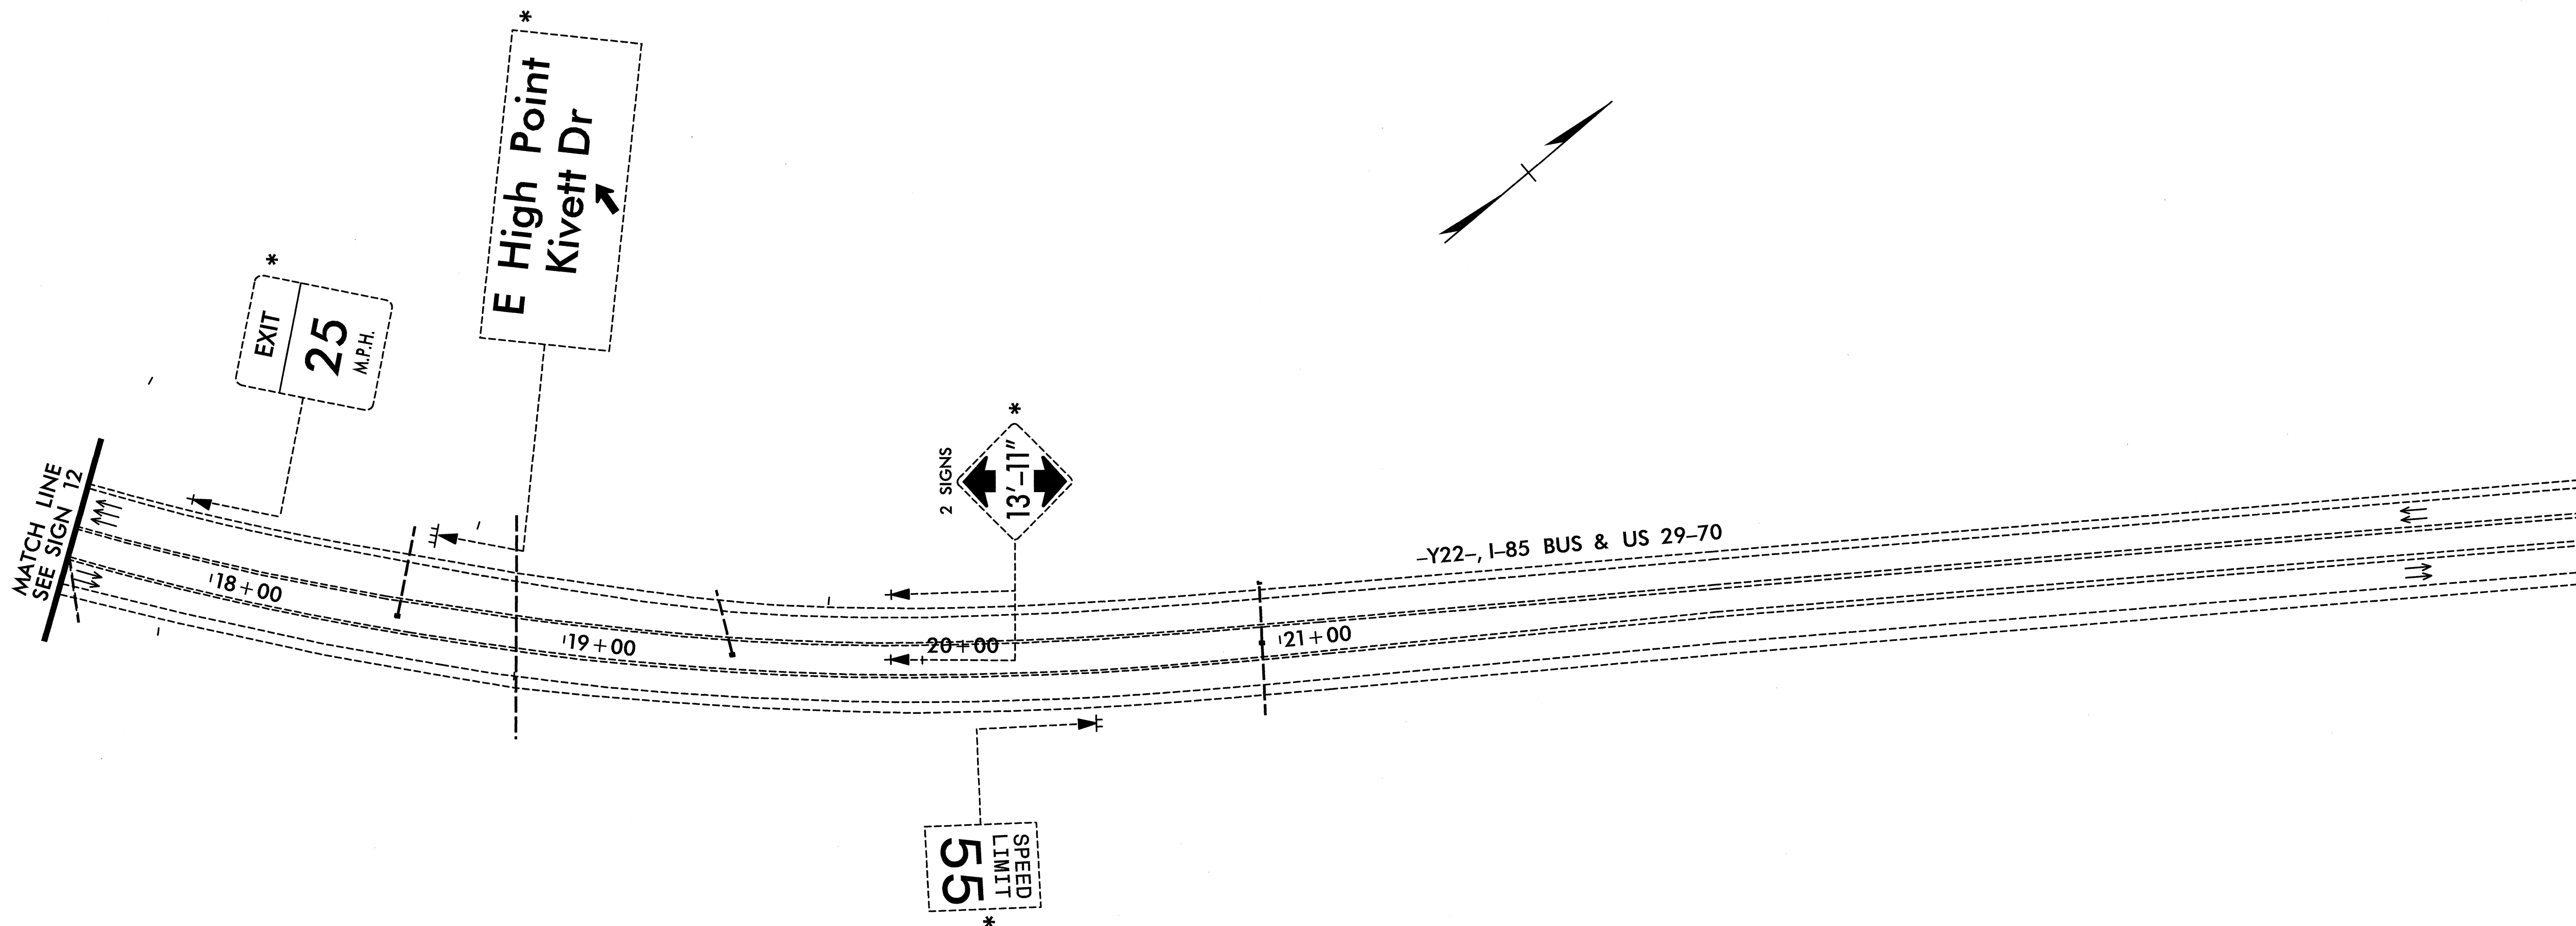

STATE	PROJECT NO.	SHEET NO.	TOTAL SHTS.
N. C.	U-2717	SIGN-14	
F. A. PROJECT NO.			



\* SEE NOTE 3

APPROVED: *Mark Acuff* DATE: 06-08-04

SEAL

**EXISTING SIGNS  
STA. 17+60 TO STA. 21+65  
-Y22-, I-85 BUS AND US 29-70**

SCALE:	NONE	N. C. DEPARTMENT OF TRANSPORTATION  DIVISION OF HIGHWAYS  TRAFFIC ENGINEERING BRANCH	REVISIONS	
DATE:	06-08-04			
SIGNING TECHNICIAN:	B.L.M.			
SIGNING PROJ. DESIGN ENG.:	G.E.P.			
SIGNING PROJECT ENG.:	M.S.A.			

Plans prepared by:  
**KO & ASSOCIATES, P.C.**  
Consulting Engineers  
1011 SCHAUB DR., SUITE #202  
RALEIGH, N.C. 27606  
For Division of Highways