



STATE	PROJECT NO.	SHEET NO.	TOTAL SHTS.
N. C.	U-2717	SIGN-5	
F.A. PROJECT NO.			


401 QUANTITY REQ'D 2



914 X 1219  
R2-1

TWO "U" POSTS PER SIGN


406 QUANTITY REQ'D 3

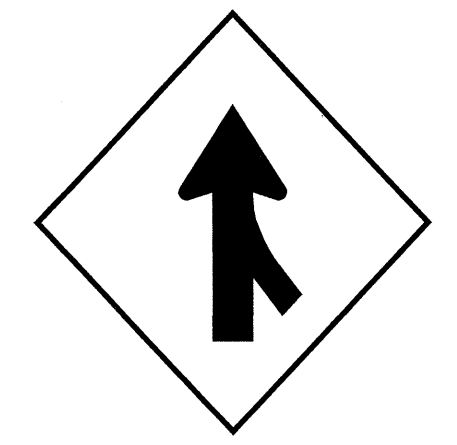

1219 X 1219  
W4-1 (R)

TWO "U" POSTS PER SIGN


411 QUANTITY REQ'D 5

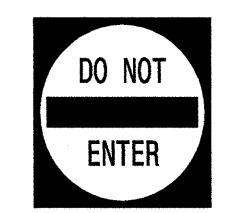

762 X 762  
R5-1

ONE "U" POST PER SIGN

416 QUANTITY REQ'D 2

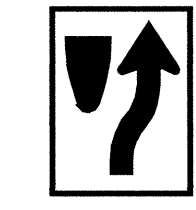

610 X 762  
R4-7

ONE "U" POST PER SIGN

421 QUANTITY REQ'D 6



914 X 914  
S1-1

YELLOW/GREEN REFLECTIVE SHEETING

ONE "U" POSTS PER SIGN

425 QUANTITY REQ'D 1



914 X 914  
M1-80(L)

ONE "U" POST PER SIGN


402 QUANTITY REQ'D 2



914 X 1219  
R2-1

TWO "U" POSTS PER SIGN


407 QUANTITY REQ'D

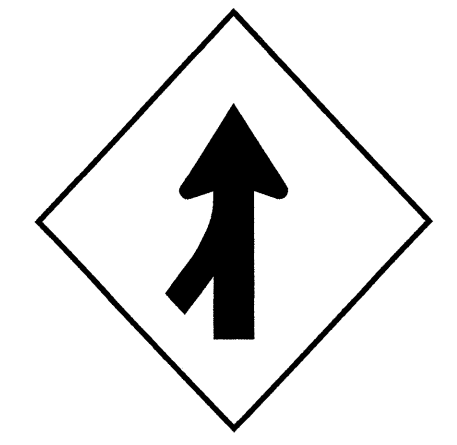

1219 X 1219  
W4-1 (L)

TWO "U" POSTS PER SIGN


412 QUANTITY REQ'D

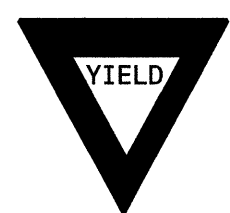

914 X 914 X 914  
R1-2

ONE "U" POST PER SIGN


417 QUANTITY REQ'D 2

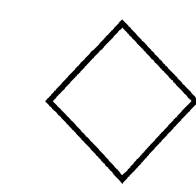

457 X 457  
W23-15

MOUNT BELOW SIGN 416  
IN 2 INSTALLATIONS


422 QUANTITY REQ'D 4

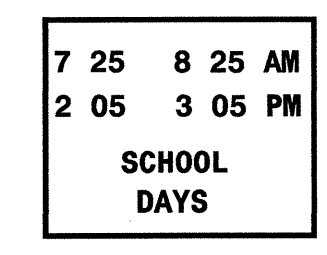

914 X 762  
S2-1

MOUNT BELOW SIGN 402  
IN 2 INSTALLATIONS  
MOUNT BELOW SIGN 453  
IN 2 INSTALLATIONS


426 QUANTITY REQ'D

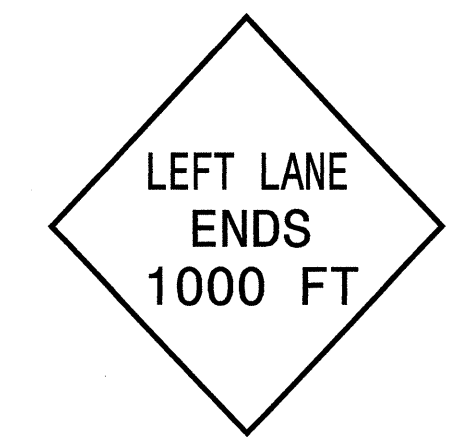

1219 X 1219  
W19-10(L)

TWO "U" POSTS PER SIGN


403 QUANTITY REQ'D 1

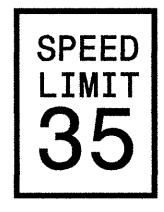

610 X 762  
R2-1

ONE "U" POST PER SIGN

408 QUANTITY REQ'D 19

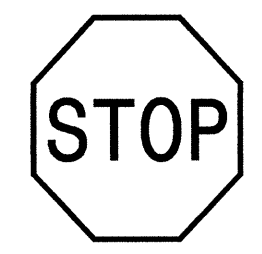

762 X 762  
R1-1

ONE "U" POST PER SIGN


413 QUANTITY REQ'D 3



1372 X 457  
R6-1 (R)

TWO "U" POSTS PER SIGN

418 QUANTITY REQ'D 1

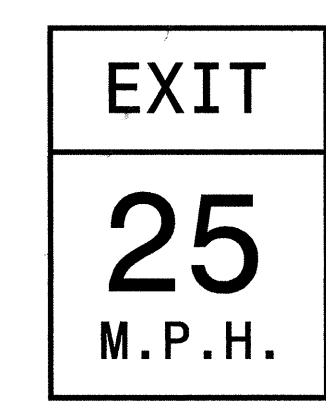

610 X 762  
W13-2

ONE "U" POSTS PER SIGN


423 QUANTITY REQ'D 2



610 X 762  
S5-2

MOUNT ABOVE SIGN 404  
IN 2 INSTALLATIONS


427 QUANTITY REQ'D

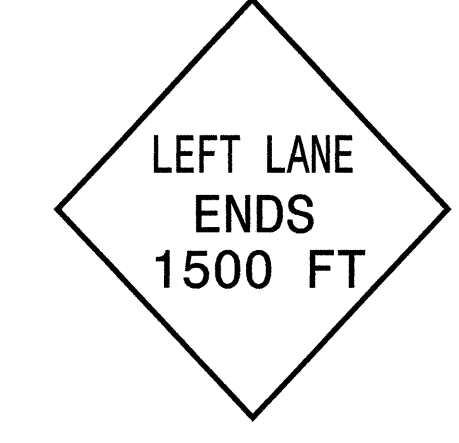

1219 X 1219  
W19-10(L)

TWO "U" POSTS PER SIGN


429 QUANTITY REQ'D

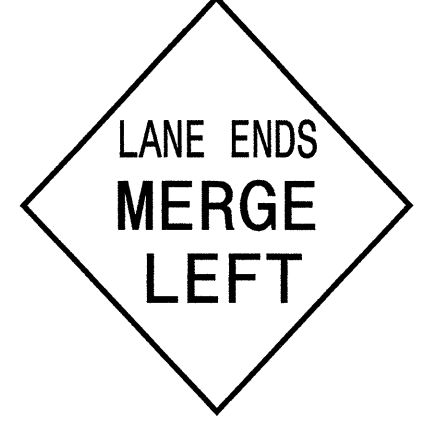

1219 X 1219  
W9-2(L)

TWO "U" POSTS PER SIGN


404 QUANTITY REQ'D 12

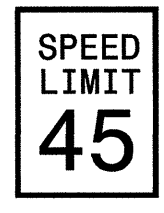

610 X 762  
R2-1

ONE "U" POST PER SIGN

409 QUANTITY REQ'D

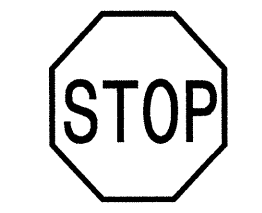

914 X 914  
R1-1

ONE "U" POST PER SIGN


414 QUANTITY REQ'D 2



1372 X 457  
R6-1 (L)

MOUNT BACK TO BACK WITH SIGN 413  
IN 2 INSTALLATIONS

419 QUANTITY REQ'D 4

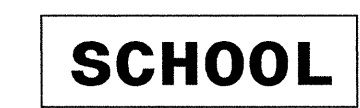

914 X 305  
S4-3

MOUNT ABOVE SIGN 402  
IN 2 INSTALLATIONS  
MOUNT ABOVE SIGN 453  
IN 2 INSTALLATIONS


424 QUANTITY REQ'D 1



914 X 914  
M1-80(R)

ONE "U" POST PER SIGN


428 QUANTITY REQ'D

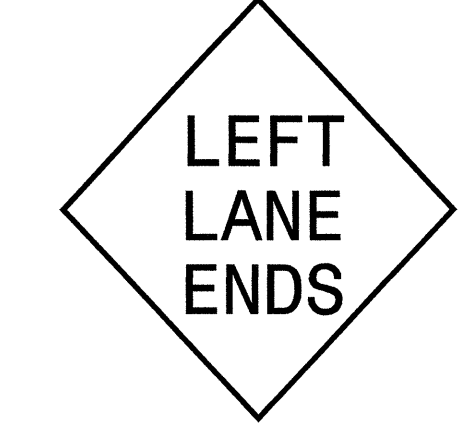

1219 X 1219  
W9-1(L)

TWO "U" POSTS PER SIGN


430 QUANTITY REQ'D

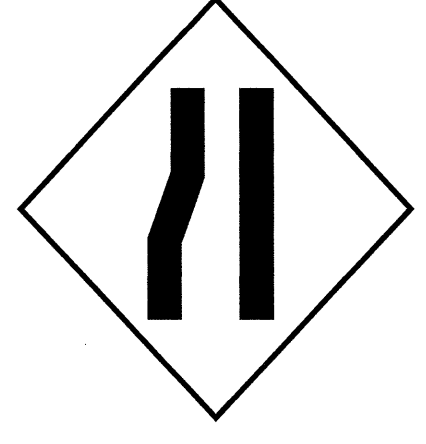

1219 X 1219  
W19-10(L)

TWO "U" POSTS PER SIGN


405 QUANTITY REQ'D

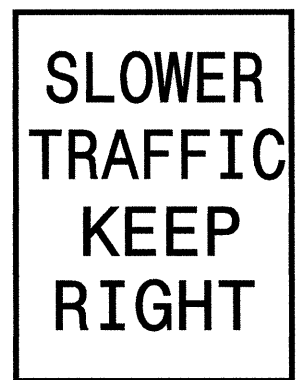

1219 X 1524  
R4-3

TWO "U" POSTS PER SIGN


410 QUANTITY REQ'D 6

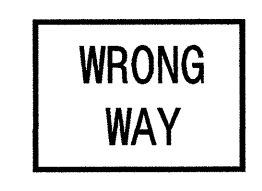

914 X 610  
R5-1a

ONE "U" POST PER SIGN


415 QUANTITY REQ'D

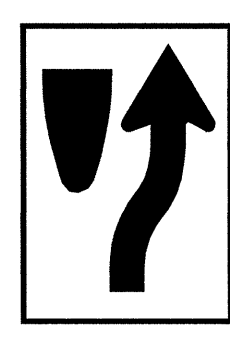

914 X 1219

TWO "U" POSTS PER SIGN

420 QUANTITY REQ'D 4

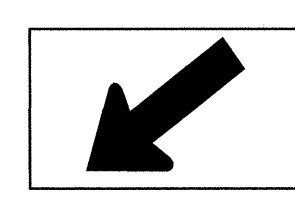

762 X 475  
W16-7


MOUNT BELOW SIGN 421  
IN 4 INSTALLATIONS

YELLOW/GREEN REFLECTIVE SHEETING

NOTE: THIS DRAWING IS DIMENSIONED  
IN MILLIMETERS UNLESS OTHERWISE  
DEPICTED WITHIN THE DRAWING.

Plans prepared by:  
**KO & ASSOCIATES, P.C.**  
Consulting Engineers  
1011 SCHAUB DR., SUITE #202  
RALEIGH, N.C. 27606  
For Division of Highways

APPROVED: *Mark Acuff* DATE: 06-08-04

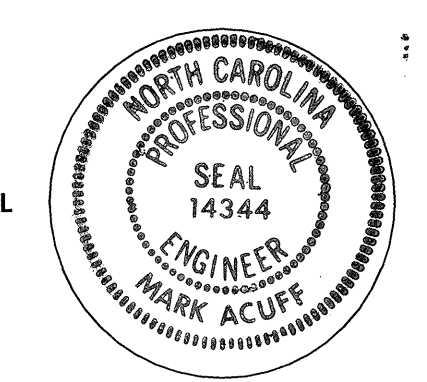

# TYPE "E" SIGNS

SCALE:	NONE	N. C. DEPARTMENT OF TRANSPORTATION	REVISIONS
DATE:	06-08-04	DIVISION OF HIGHWAYS	
SIGNING TECHNICIAN:	B.L.M.	TRAFFIC ENGINEERING BRANCH	
SIGNING PROJ. DESIGN ENG.:	G.E.P.		
SIGNING PROJECT ENG.:	M.S.A.		

P:\SIGNING\U-2717\002\PLANS\VE SIGNS.dgn  
05/26/2004 03:04:35 PM