


UTILITIES BY OTHERS

NOTE:
ALL PROPOSED UTILITY WORK
SHOWN ON THIS SHEET WILL
BE DONE BY OTHERS

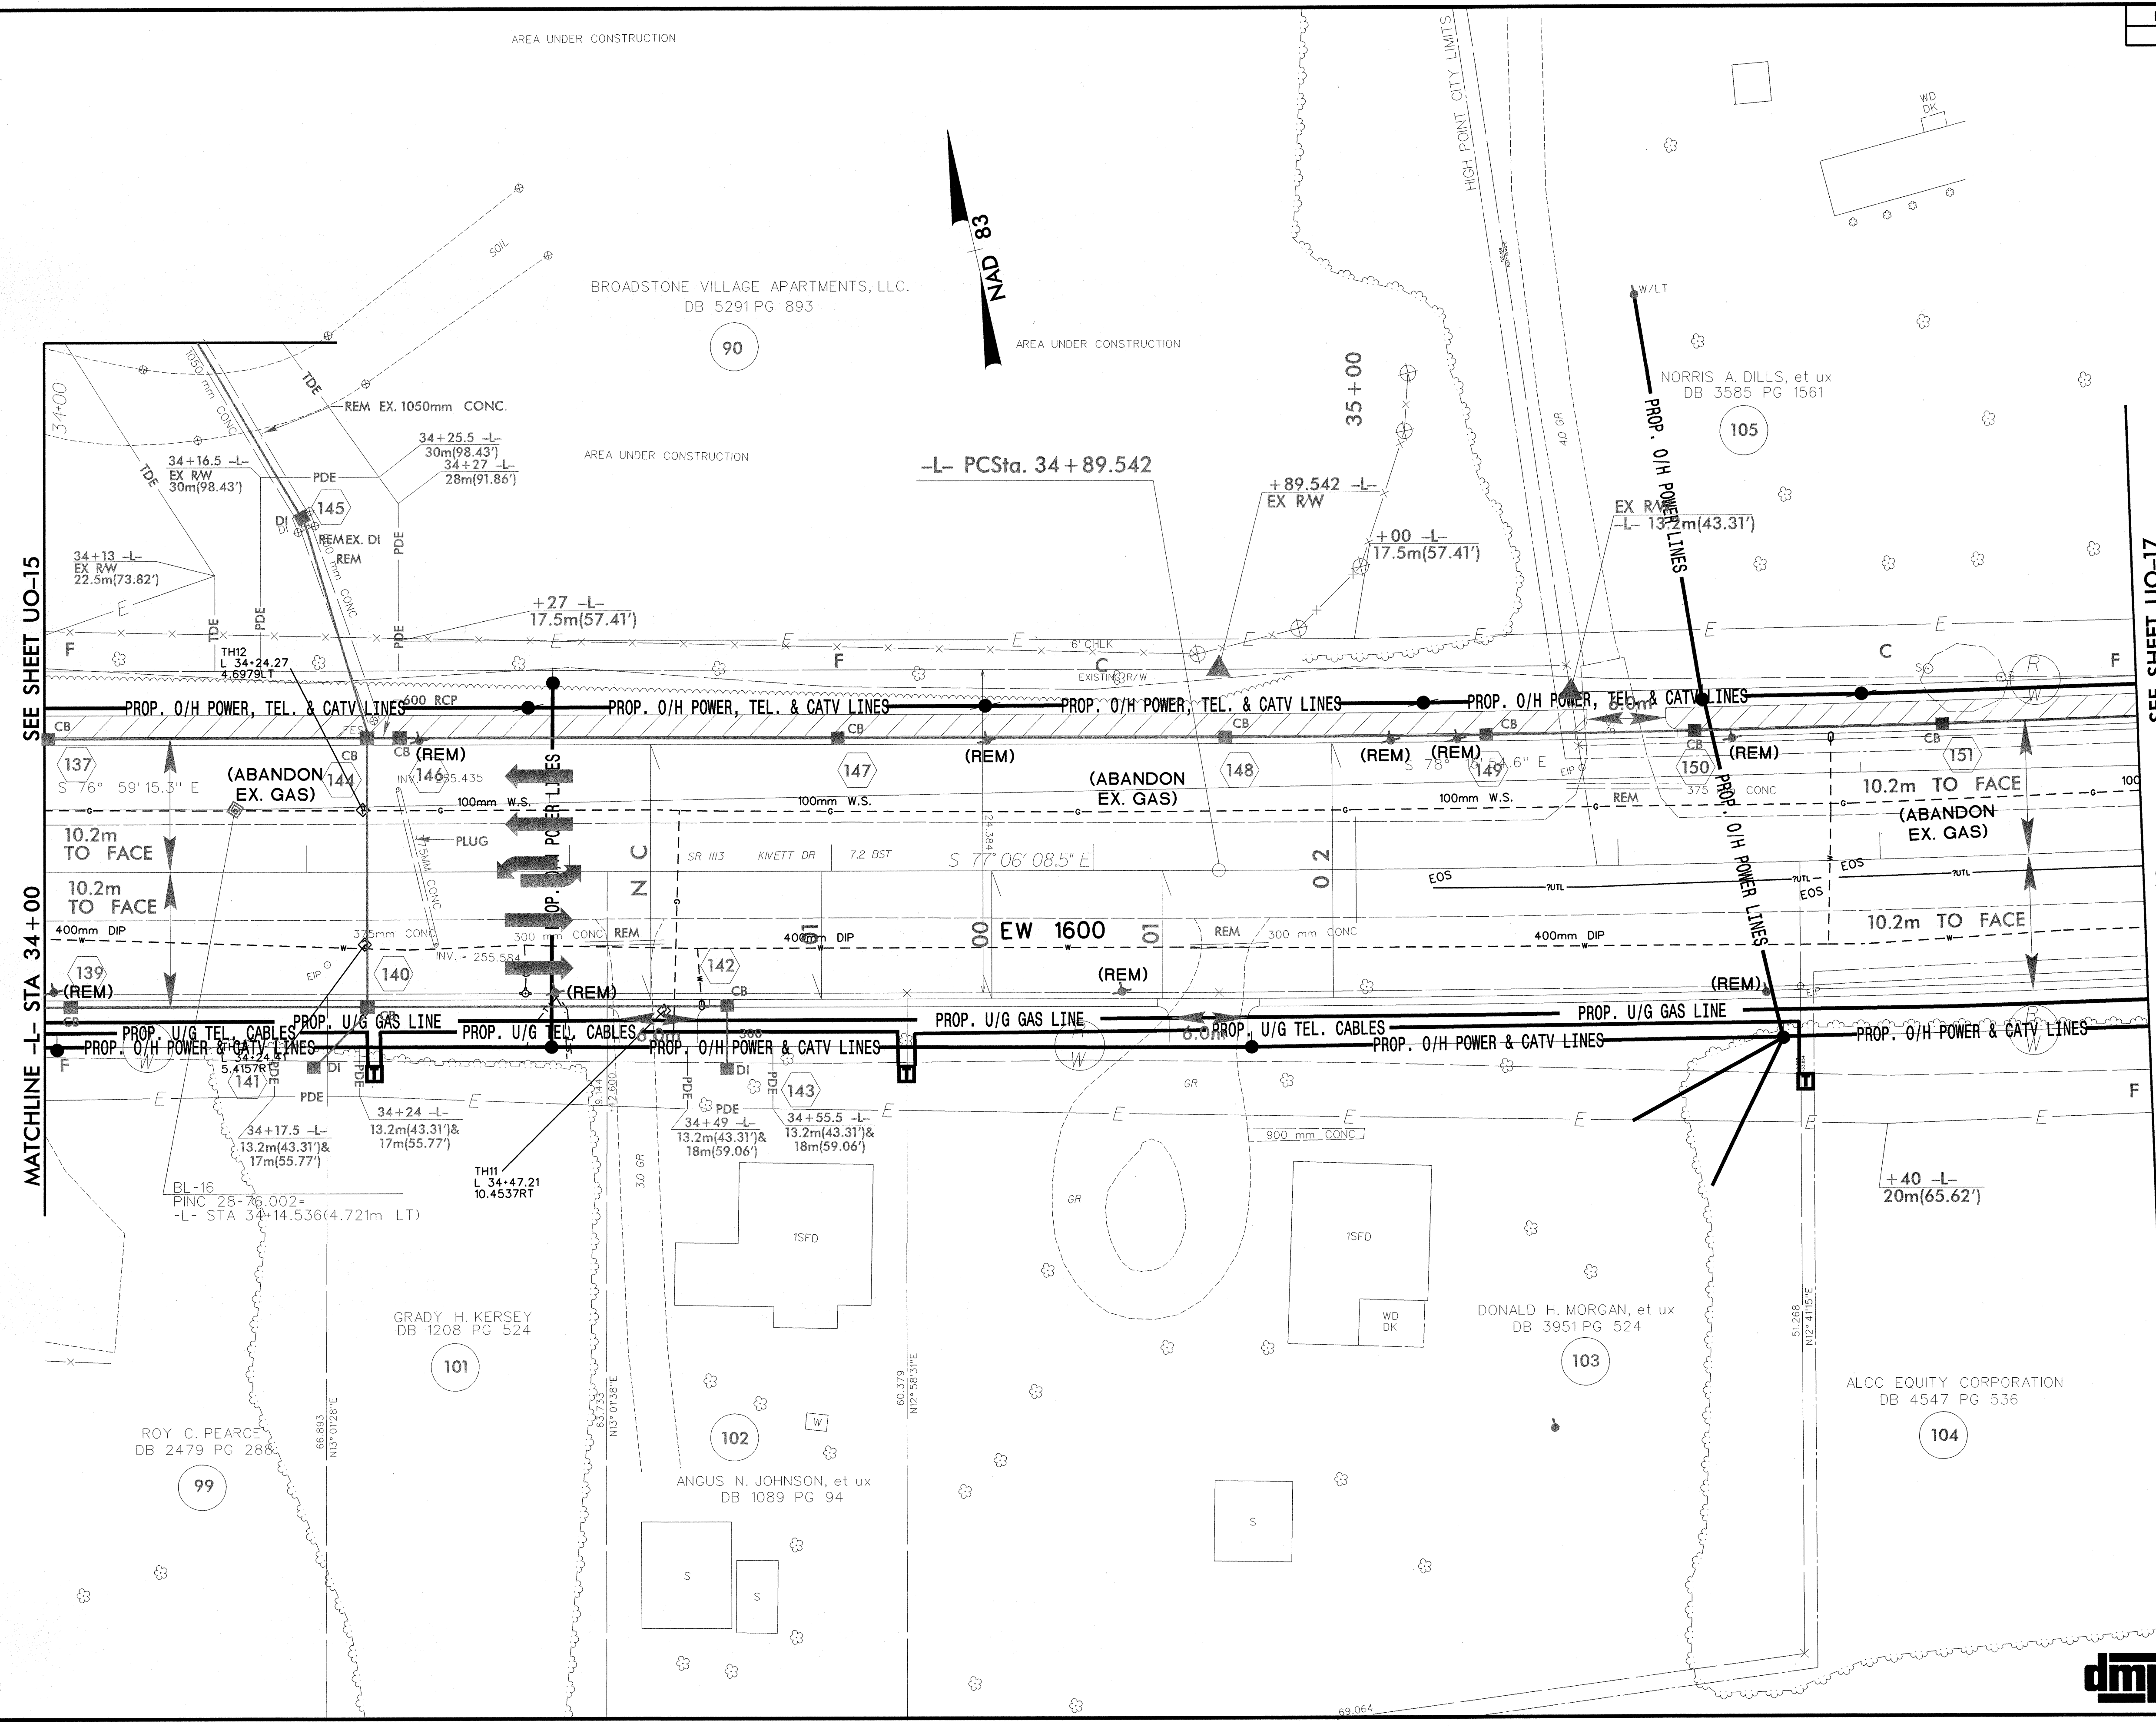

SEE SHEET UO-15

MATCHLINE -L- STA 34+00

SEE SHEET UO-17

MATCHLINE -L- STA 35+60

SYSTEMS
 ENGINEERING
 CONSULTANTS
 INC.