


**UTILITIES BY OTHERS**

NOTE:  
ALL PROPOSED UTILITY WORK  
SHOWN ON THIS SHEET WILL  
BE DONE BY OTHERS

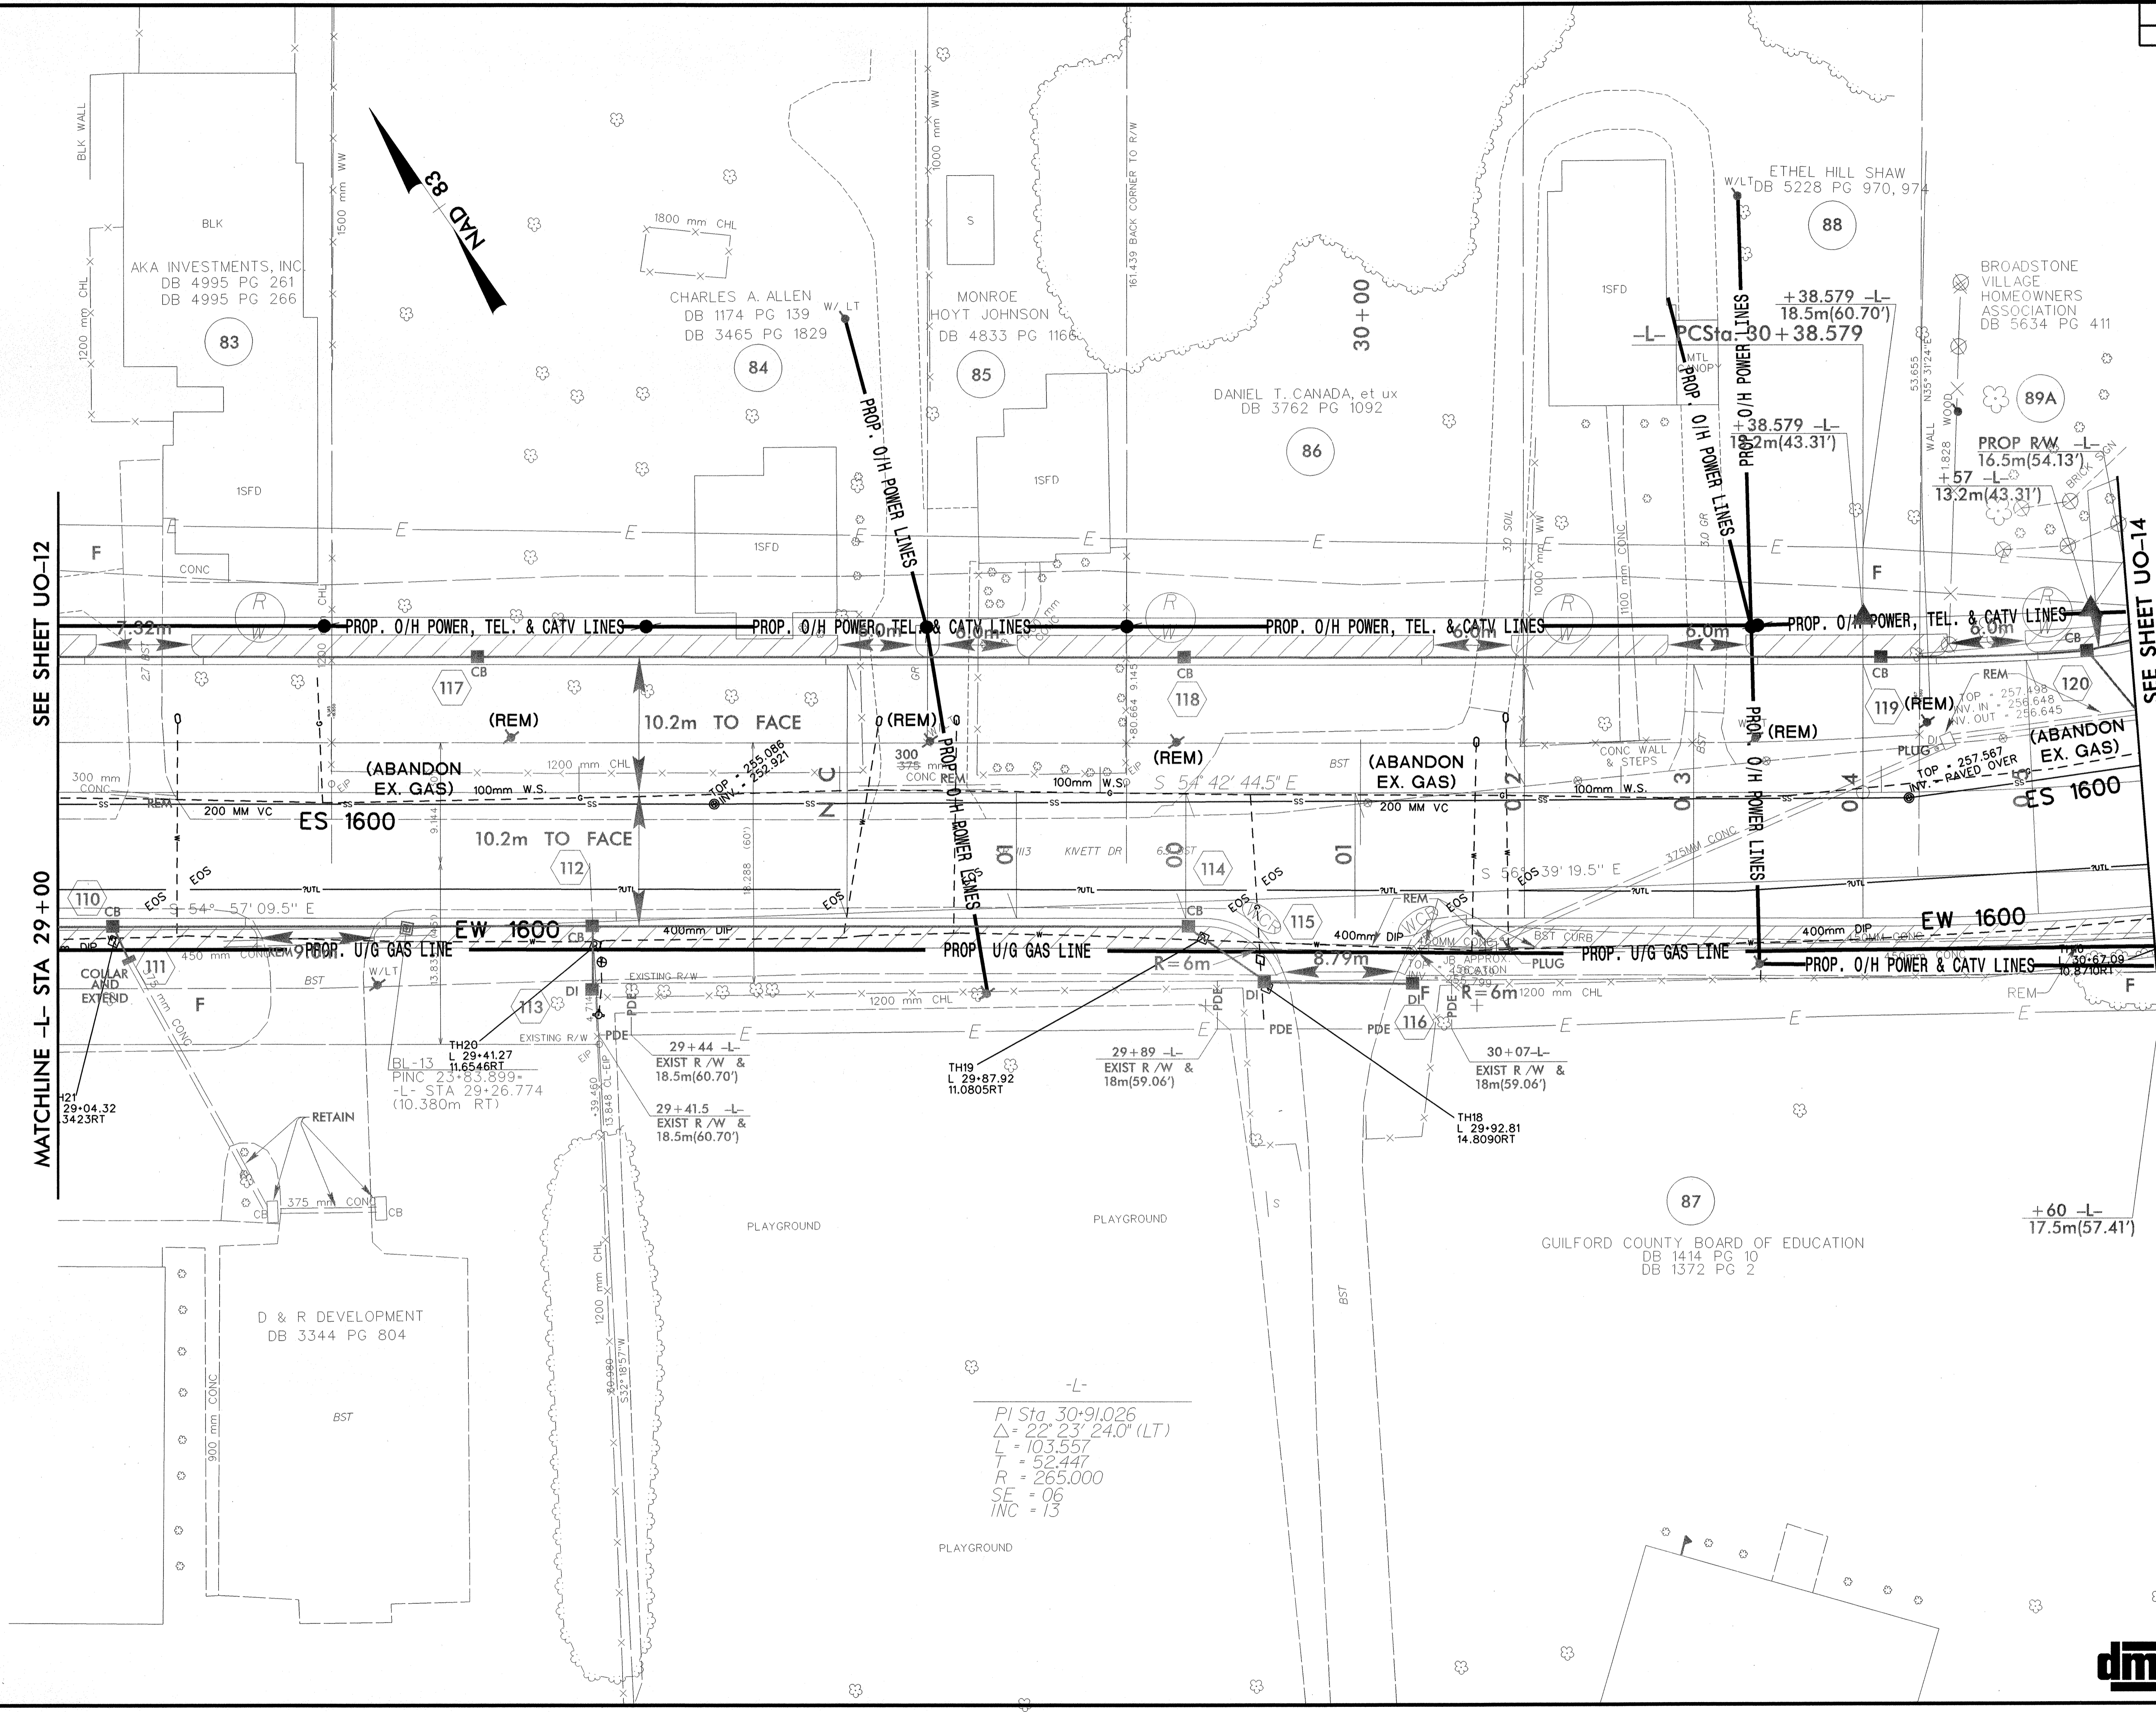

SEE SHEET UO-12

MATCHLINE -L- STA 29+00

SEE SHEET UO-14

MATCHLINE -L- STA 30+60

-L-  
PI Sta 30+91.026  
Δ = 22° 23' 24.0" (LT)  
L = 103.557  
T = 52.447  
R = 265.000  
SE = 06  
INC = 13