


### UTILITIES BY OTHERS

NOTE:  
ALL PROPOSED UTILITY WORK  
SHOWN ON THIS SHEET WILL  
BE DONE BY OTHERS

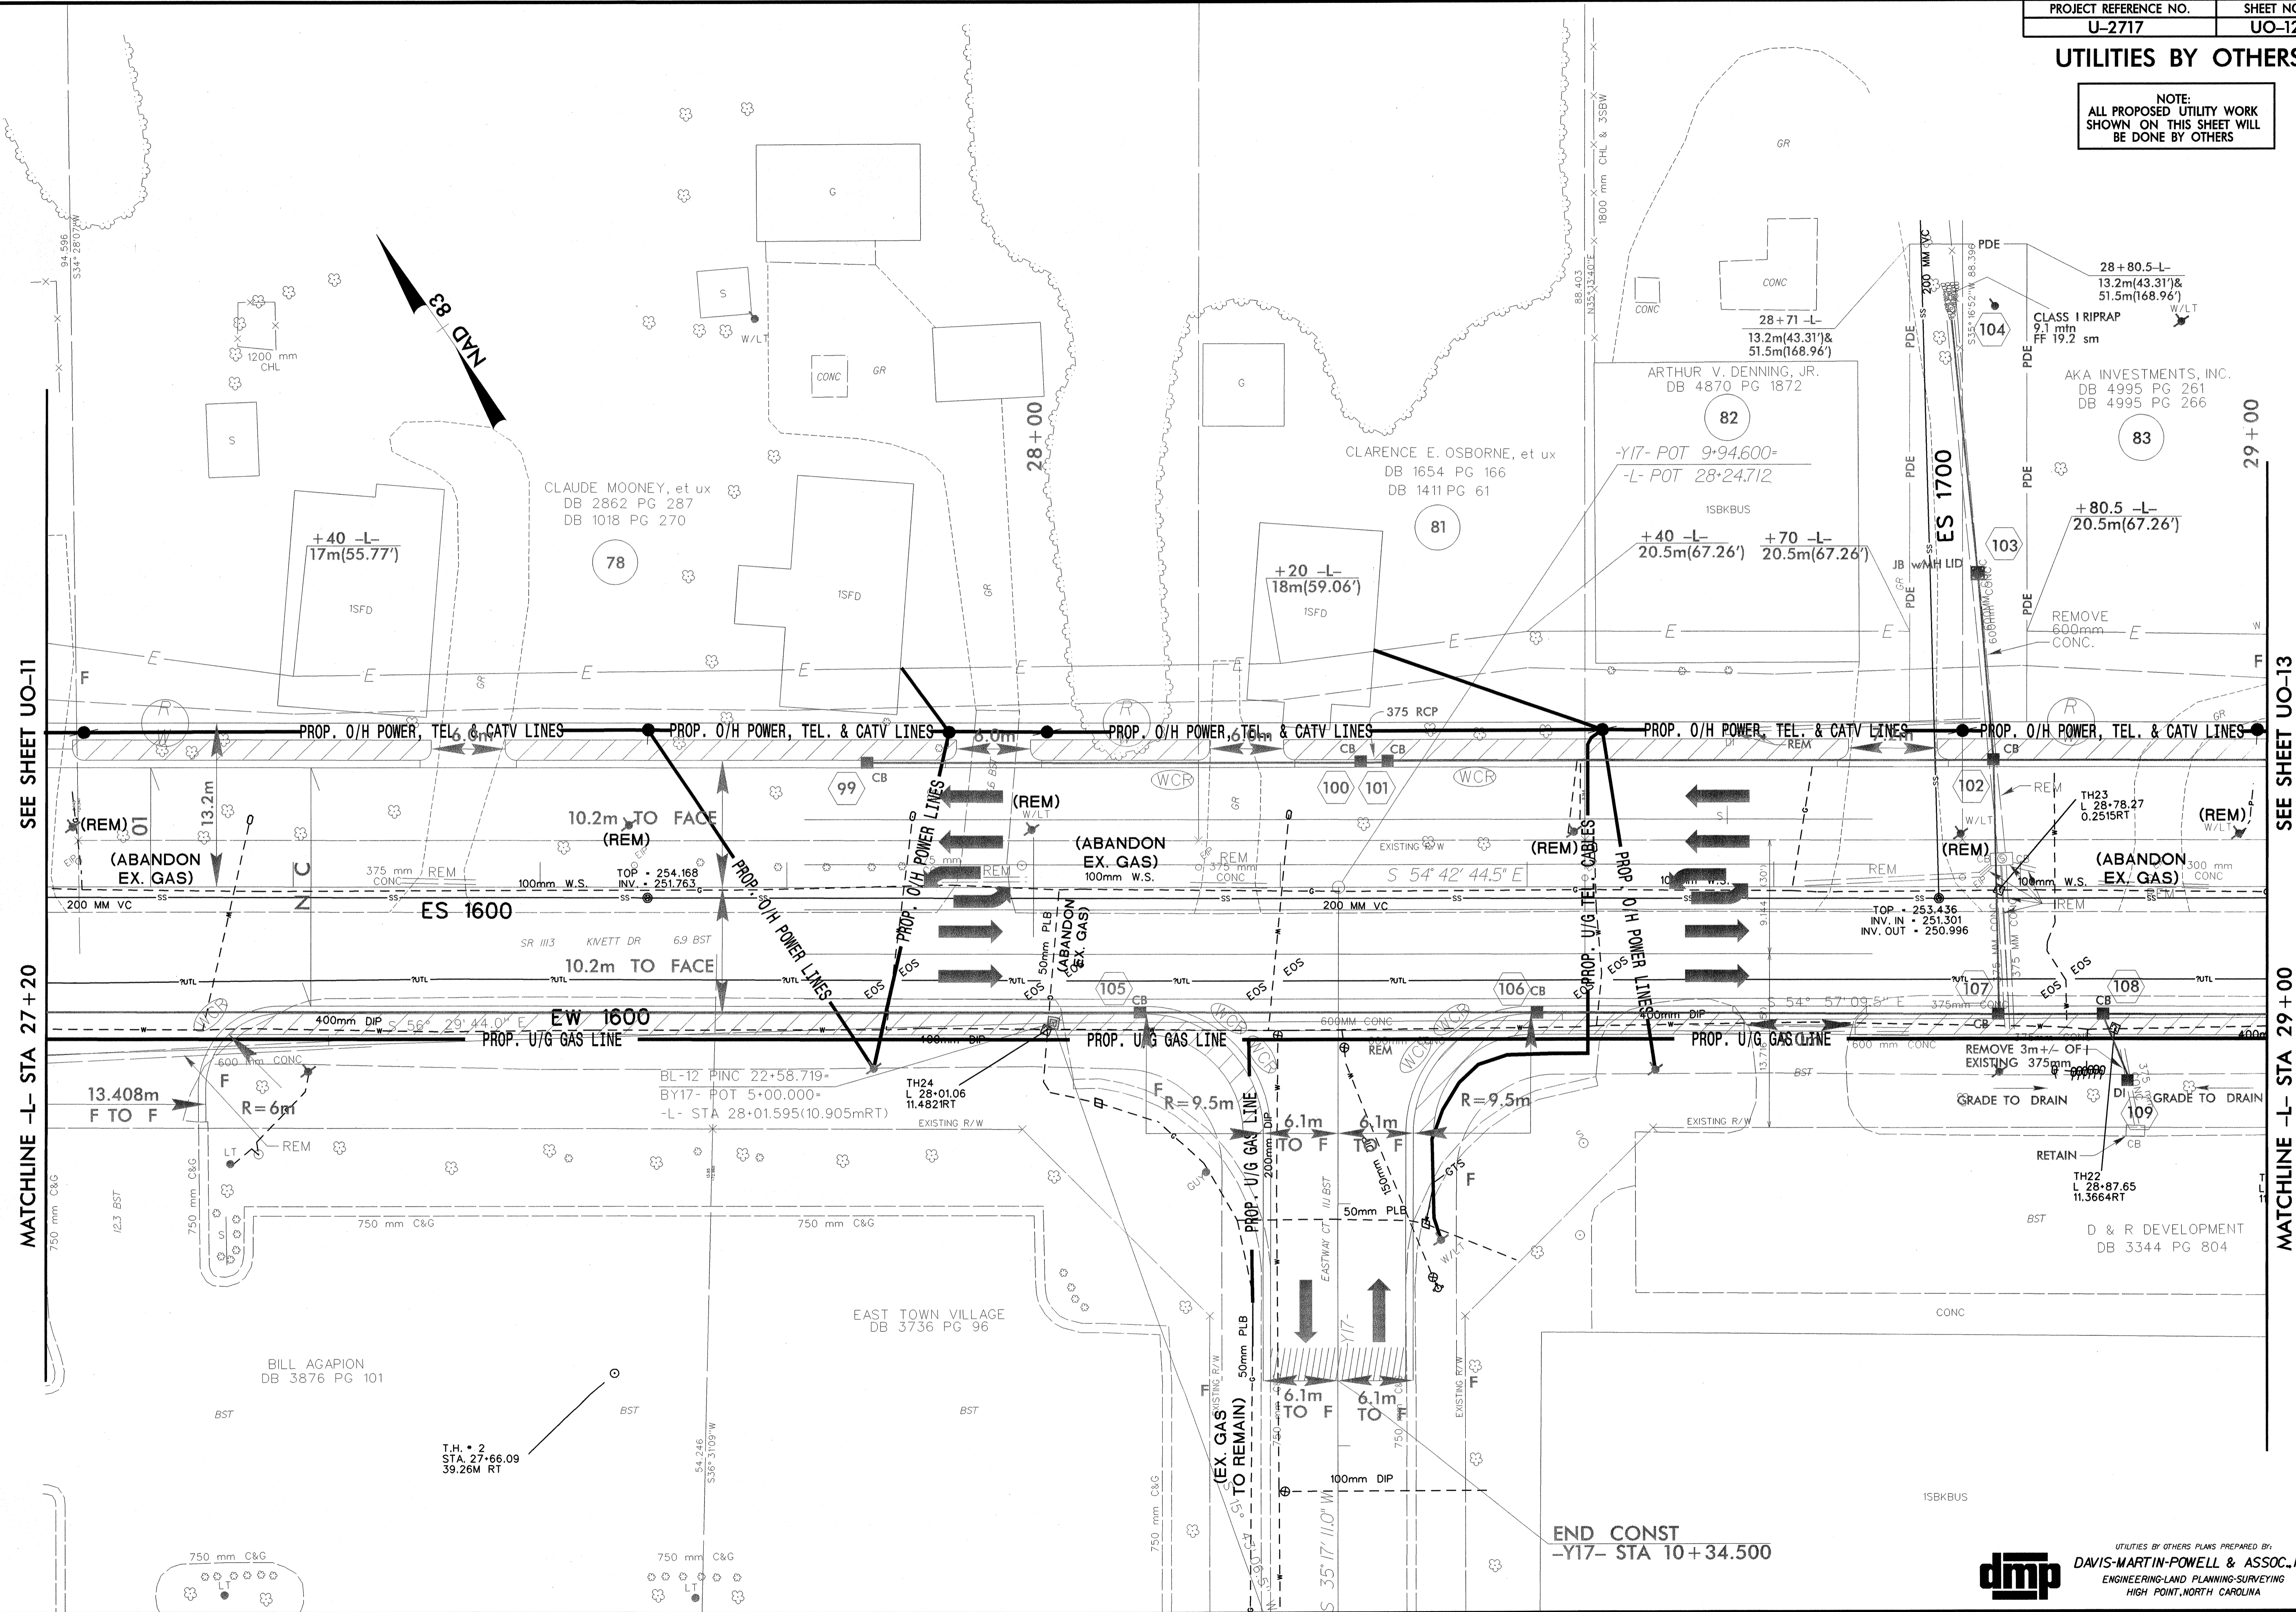

SEE SHEET UO-11

MATCHLINE -L- STA 27+20

SEE SHEET UO-13

MATCHLINE -L- STA 29+00

END CONST  
-Y17- STA 10+34.500