


UTILITIES BY OTHERS

NOTE:
ALL PROPOSED UTILITY WORK
SHOWN ON THIS SHEET WILL
BE DONE BY OTHERS

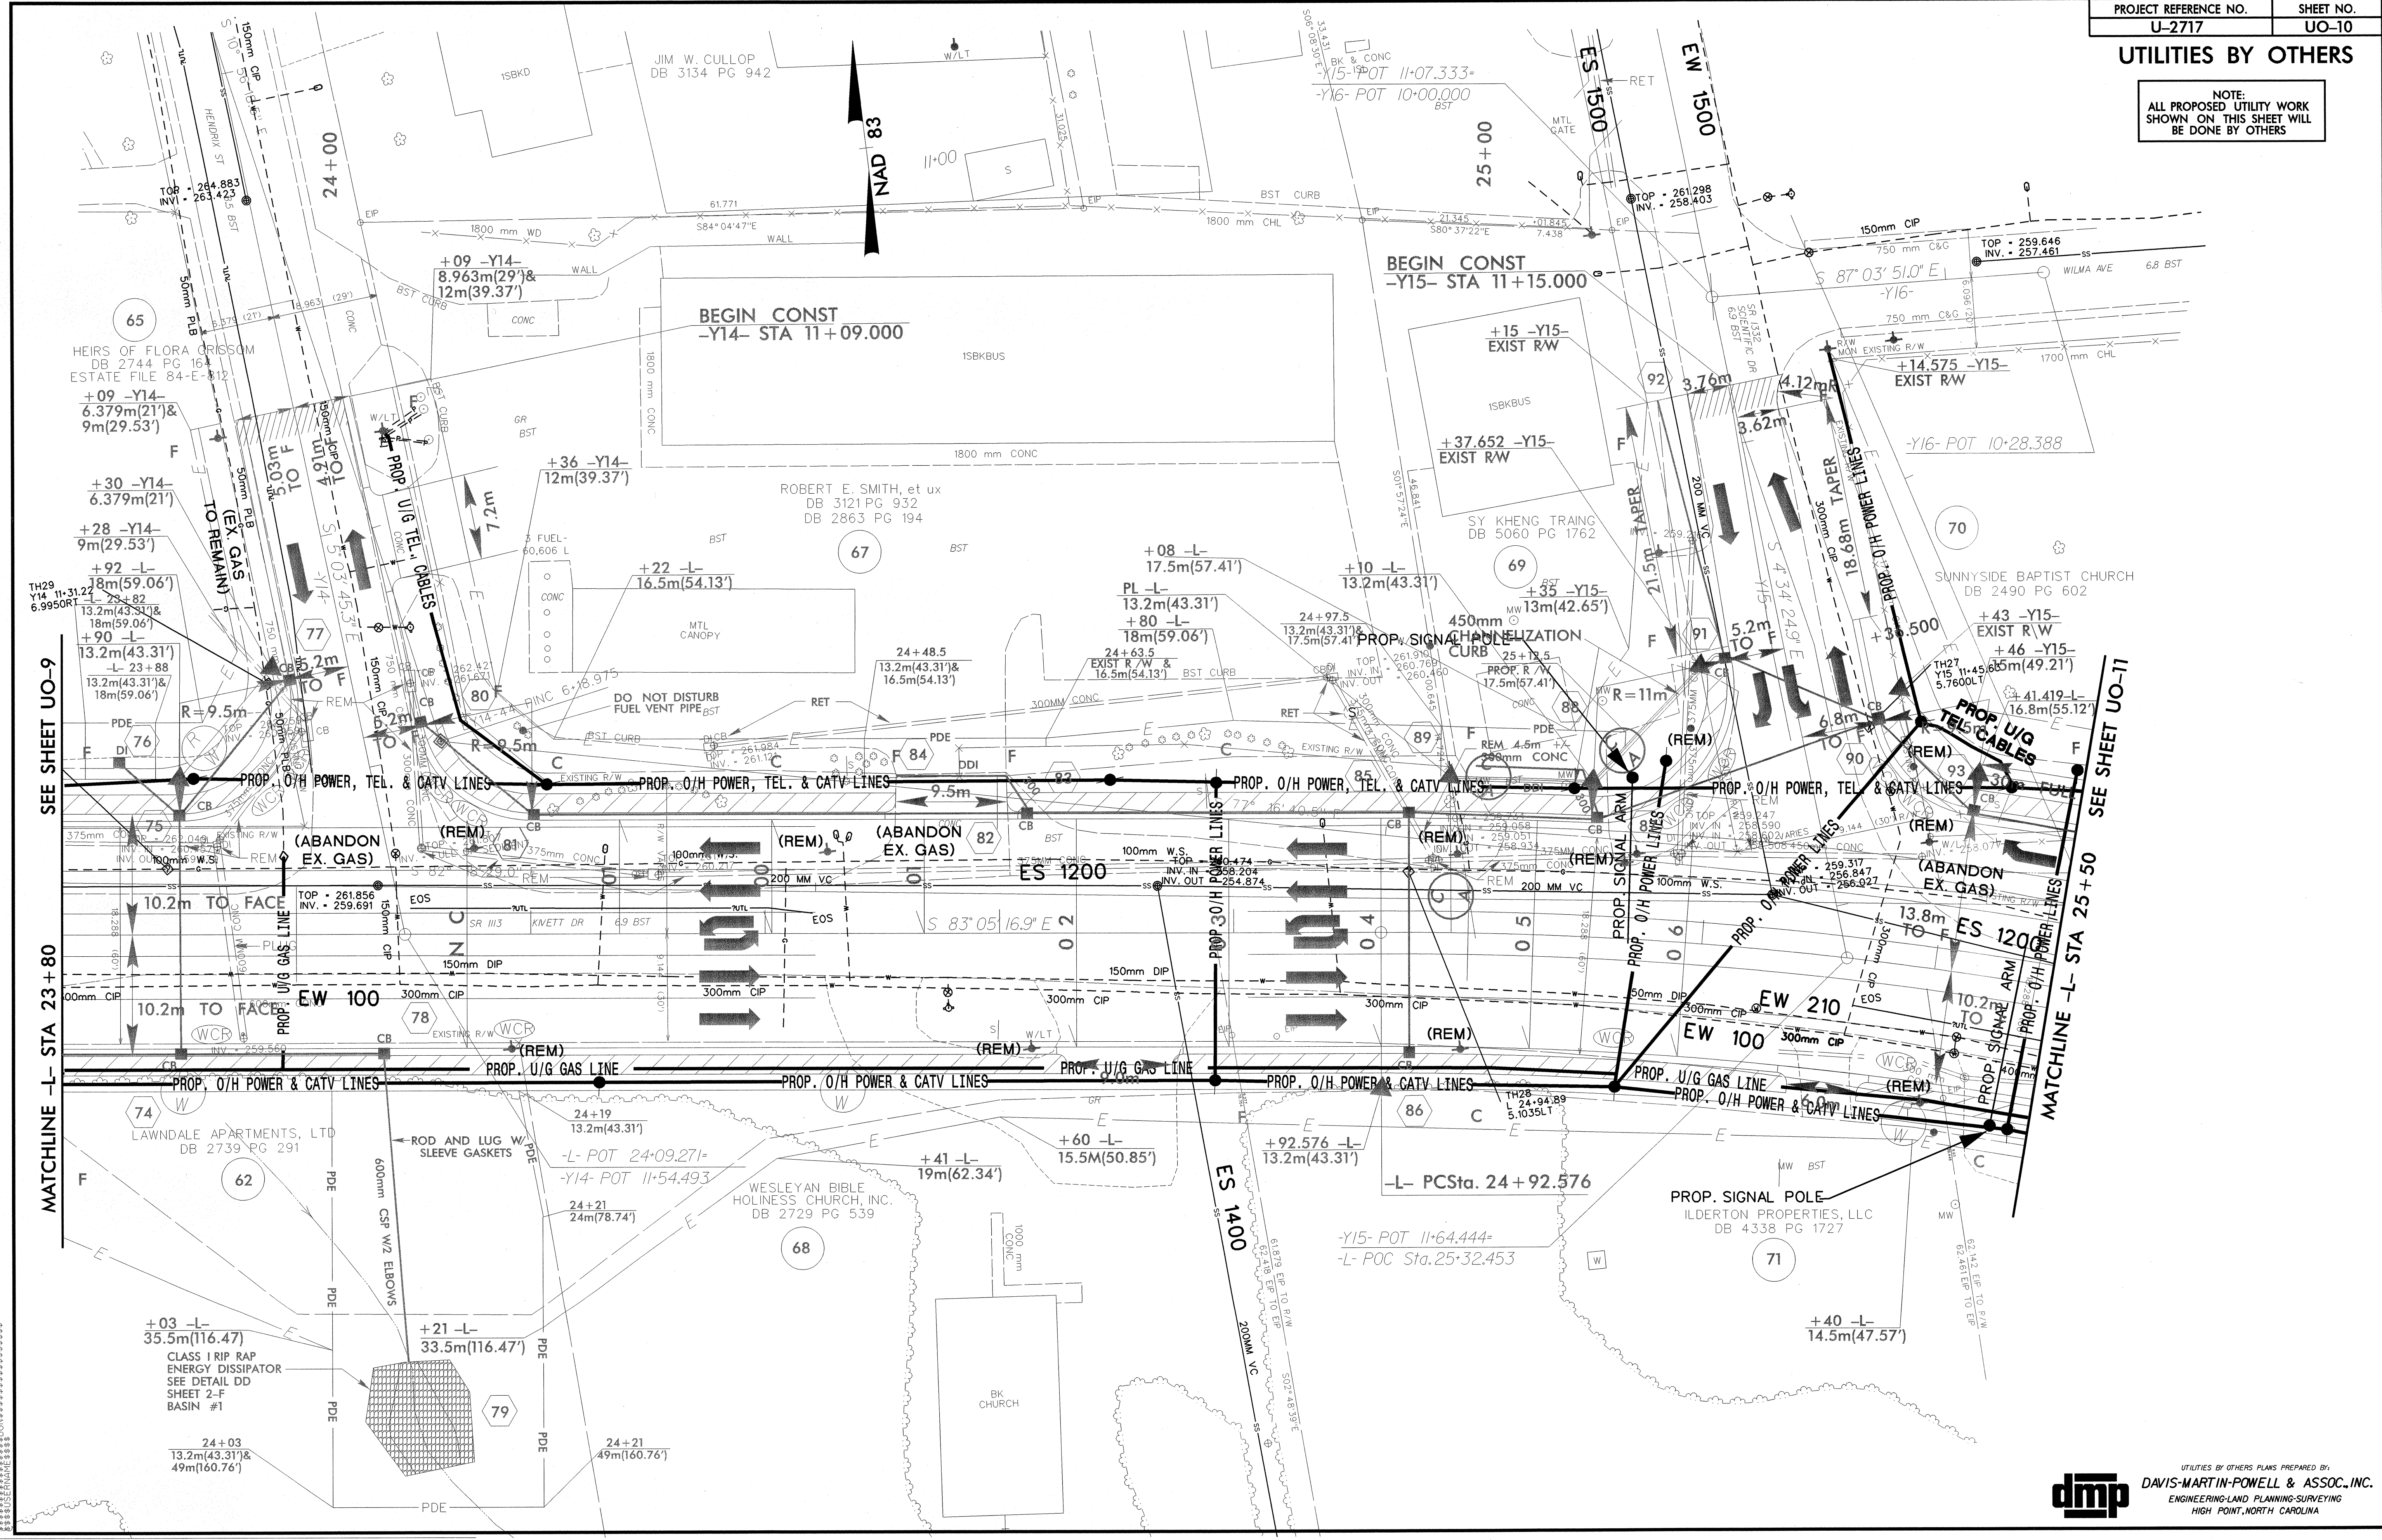

SEE SHEET UO-9

MATCHLINE -L- STA 23+80

SEE SHEET UO-11

MATCHLINE -L- STA 25+50