



PROJECT REFERENCE NO.	U-2717	SHEET NO.	UC-22
DESIGNED BY:	DMP		
DRAWN BY:	DMP		
CHECKED BY:	DMP		
APPROVED BY:			
REVISED:		NORTH CAROLINA DEPARTMENT OF TRANSPORTATION	
DESIGN SERVICES UNIT		UTILITY CONSTRUCTION	
PHONE: (919) 250-4128		PLANS ONLY	
FAX: (919) 250-4119			

**UTILITY CONSTRUCTION**

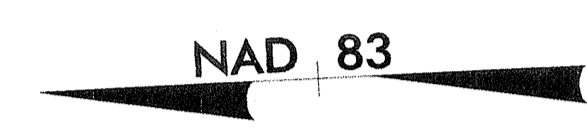

SEE SHEET UC-07

MATCHLINE-Y8- STA 10+60

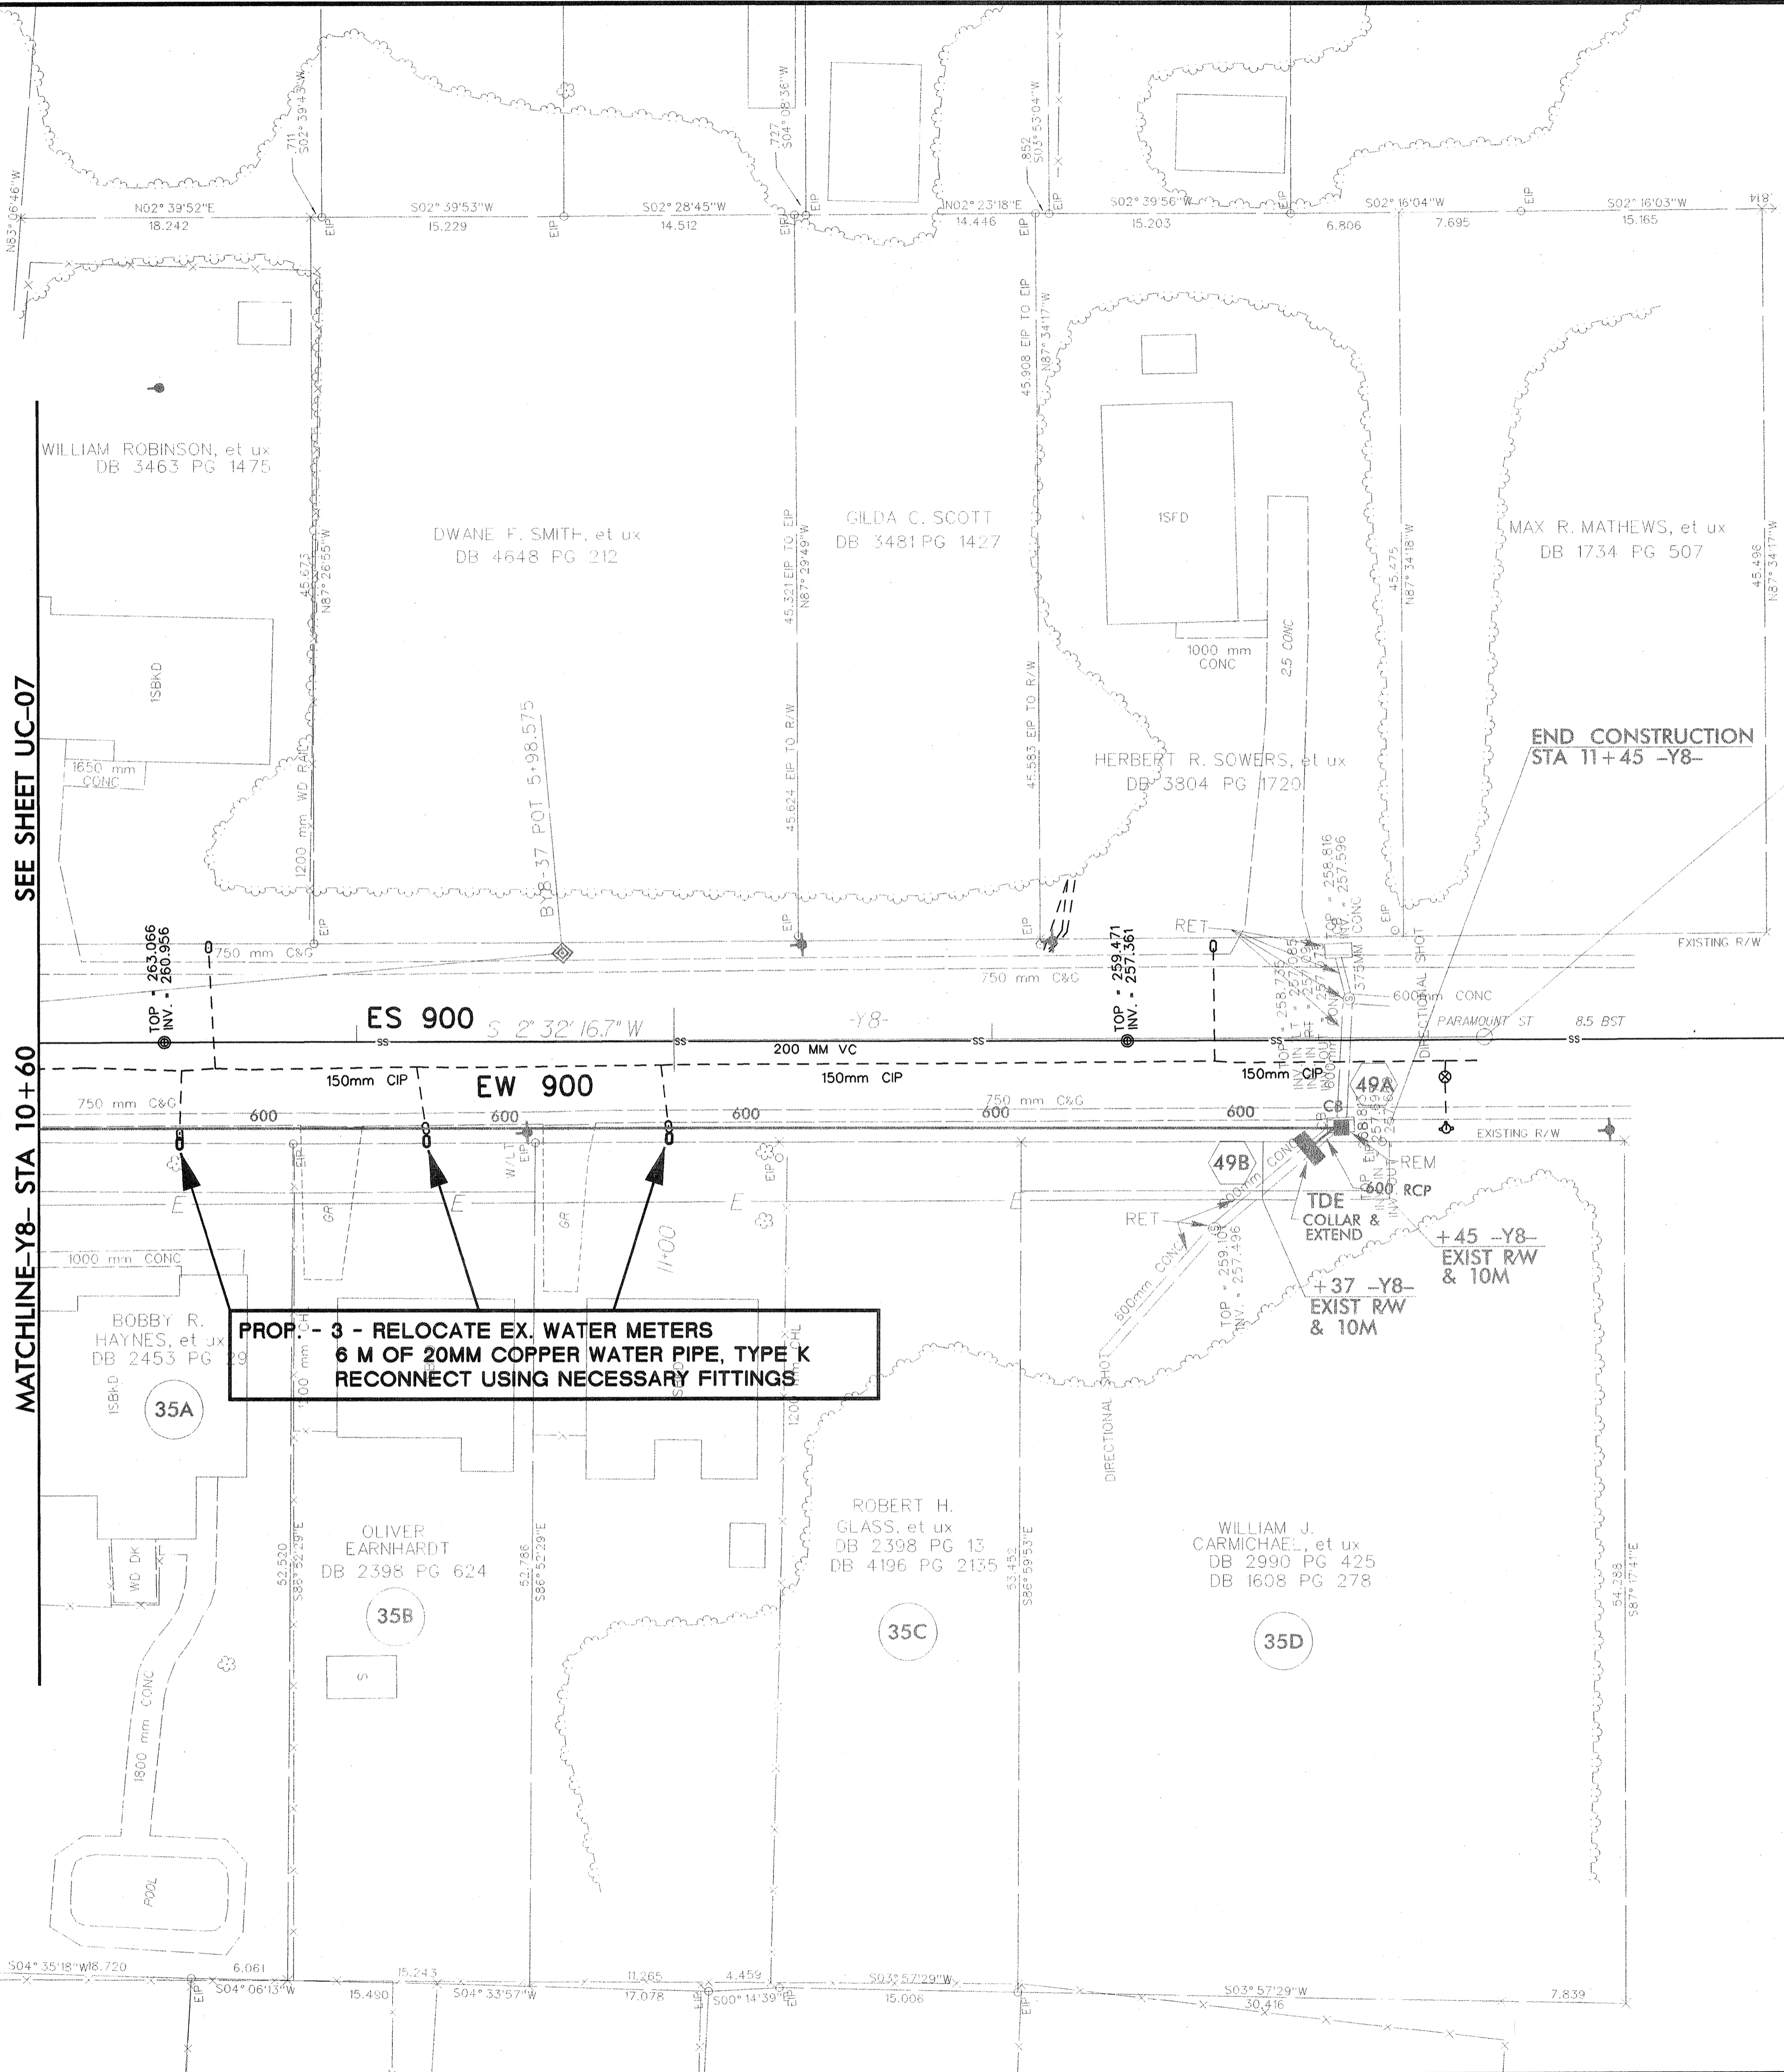

**PROP. - 3 - RELOCATE EX. WATER METERS  
6 M OF 20MM COPPER WATER PIPE, TYPE K  
RECONNECT USING NECESSARY FITTINGS**

END CONSTRUCTION STA 11+45 -Y8- POT Sta. 11+51.006