
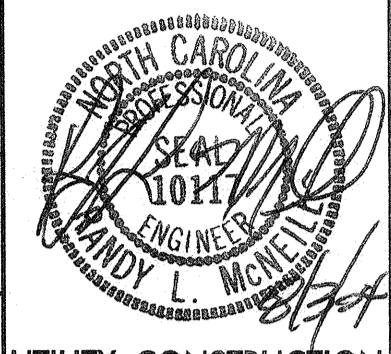
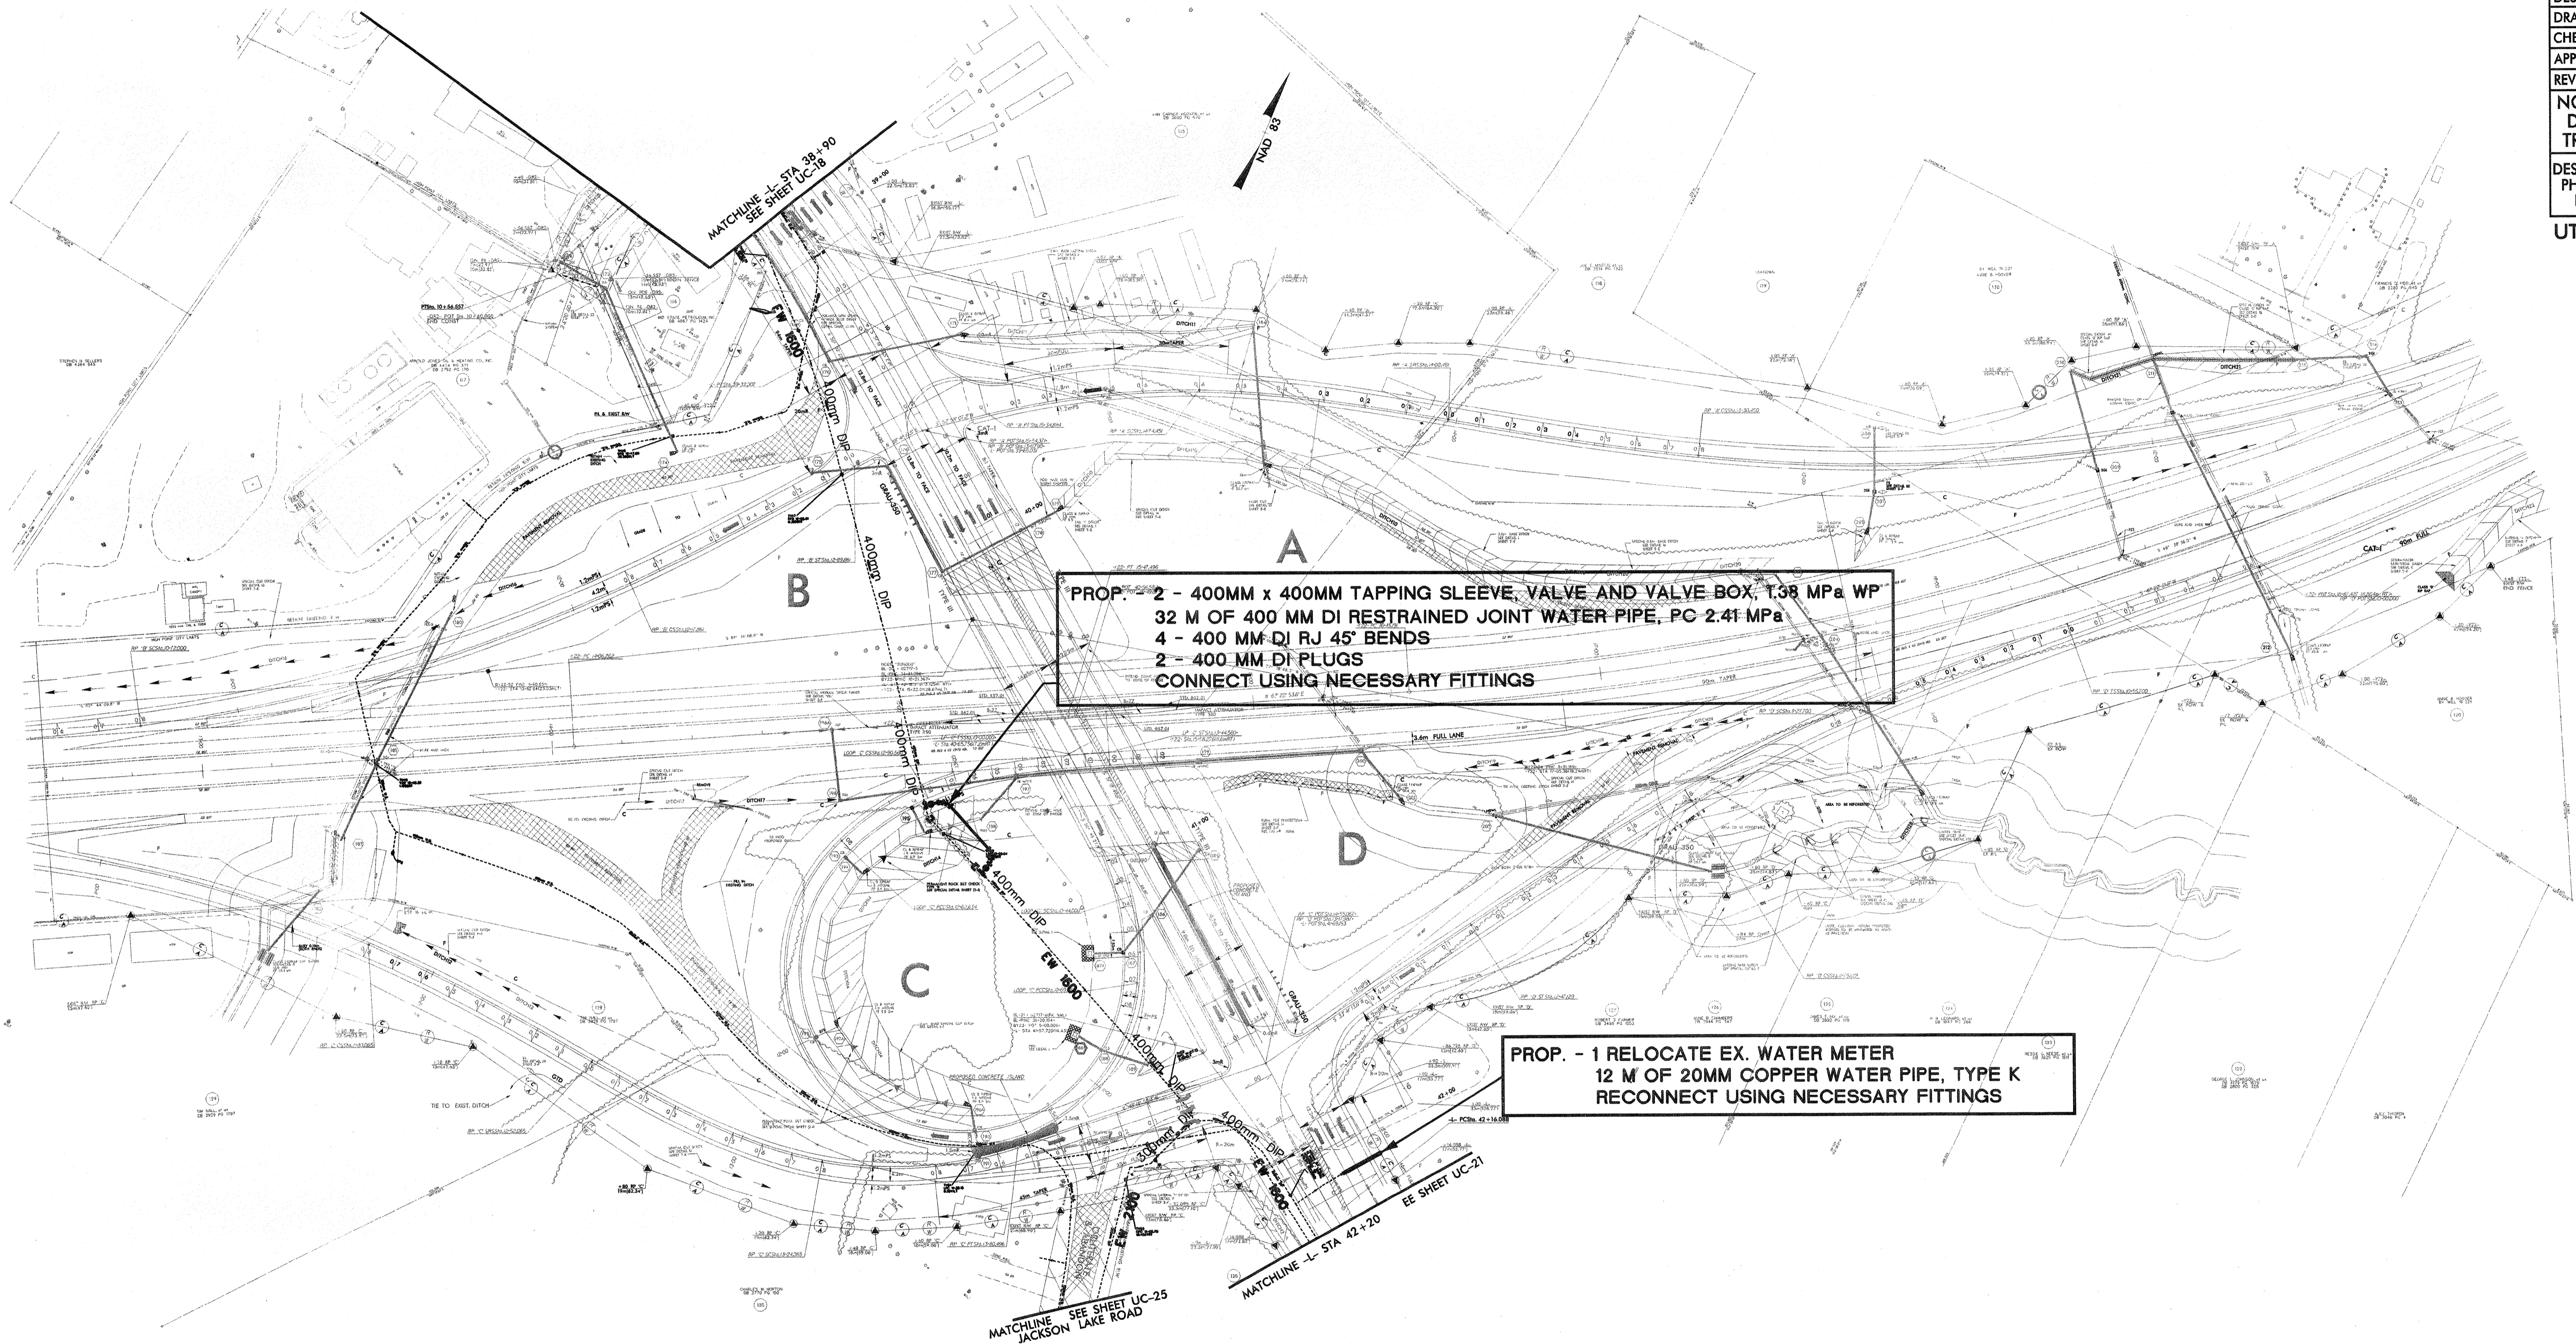


PROJECT REFERENCE NO.	SHEET NO.
U-2717	UC-20
DESIGNED BY: DMP	
DRAWN BY: DMP	
CHECKED BY:	
APPROVED BY:	
REVIS:	
NORTH CAROLINA DEPARTMENT OF TRANSPORTATION	
DESIGN SERVICES UNIT PHONE: (919) 250-4128 FAX: (919) 250-4119	
UTILITY CONSTRUCTION PLANS ONLY	

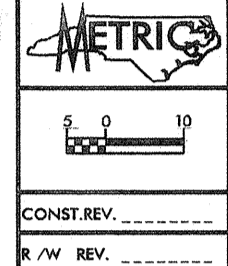

PROP. - 2 - 400MM x 400MM TAPPING SLEEVE, VALVE AND VALVE BOX, T.38 MPa WP
 32 M OF 400 MM DI RESTRAINED JOINT WATER PIPE, PC 2.41 MPa
 4 - 400 MM DI RJ 45° BENDS
 2 - 400 MM DI PLUGS
 CONNECT USING NECESSARY FITTINGS

PROP. - 1 RELOCATE EX. WATER METER
 12 M OF 20MM COPPER WATER PIPE, TYPE K
 RECONNECT USING NECESSARY FITTINGS