


PROJECT REFERENCE NO.	U-2717	SHEET NO.	UC-13
DESIGNED BY:	DMP		
DRAWN BY:	DMP		
CHECKED BY:	DMP		
APPROVED BY:			
REVISED:			
NORTH CAROLINA DEPARTMENT OF TRANSPORTATION		UTILITY CONSTRUCTION PLANS ONLY	
DESIGN SERVICES UNIT PHONE: (919) 250-4128 FAX: (919) 250-4119			

UTILITY CONSTRUCTION

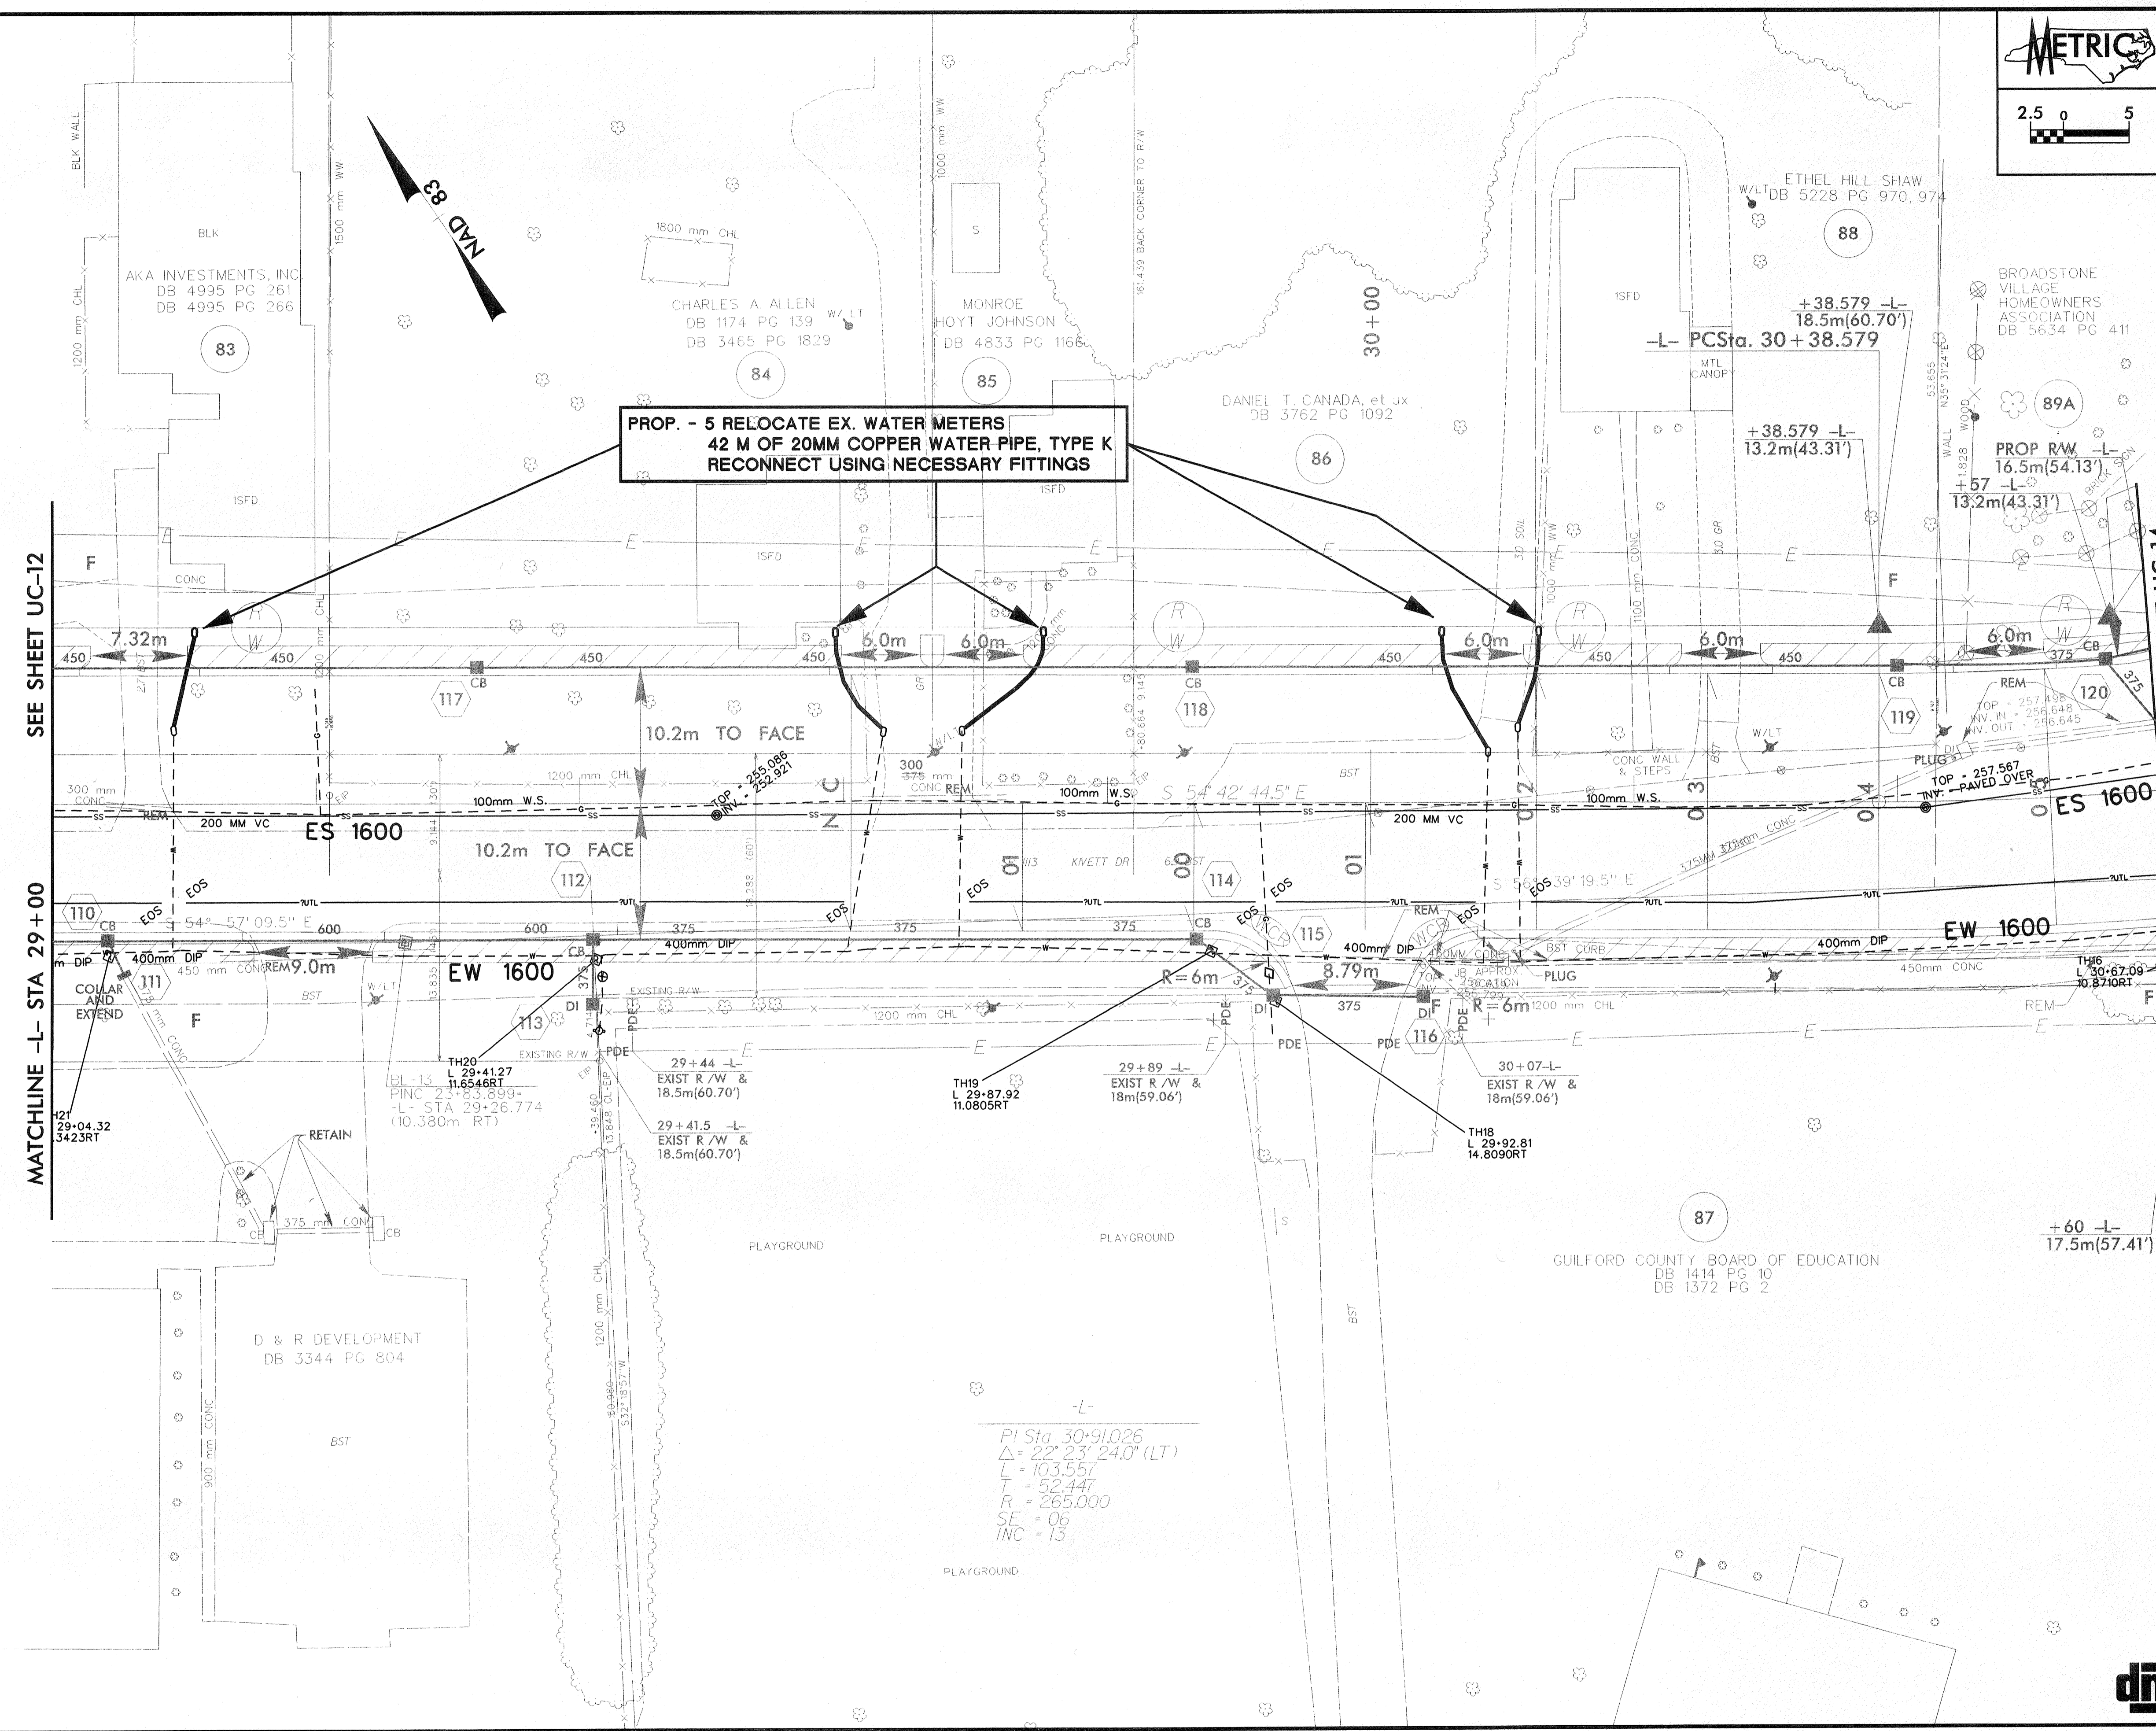

**PROP. - 5 RELOCATE EX. WATER METERS
42 M OF 20MM COPPER WATER PIPE, TYPE K
RECONNECT USING NECESSARY FITTINGS**

-L-
 P1 Sta 30+91.026
 $\Delta = 22' 23" 24.0" (LT)$
 $L = 103.557$
 $T = 52.447$
 $R = 265.000$
 $SE = 06$
 $INC = 15$