





INCOMPLETE PLANS
 DO NOT USE FOR ACQUISITION
 PRELIMINARY PLANS
 DO NOT USE FOR CONSTRUCTION

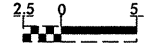


CONST. REV. _____
 R/W REV. _____

RAMP 'C'

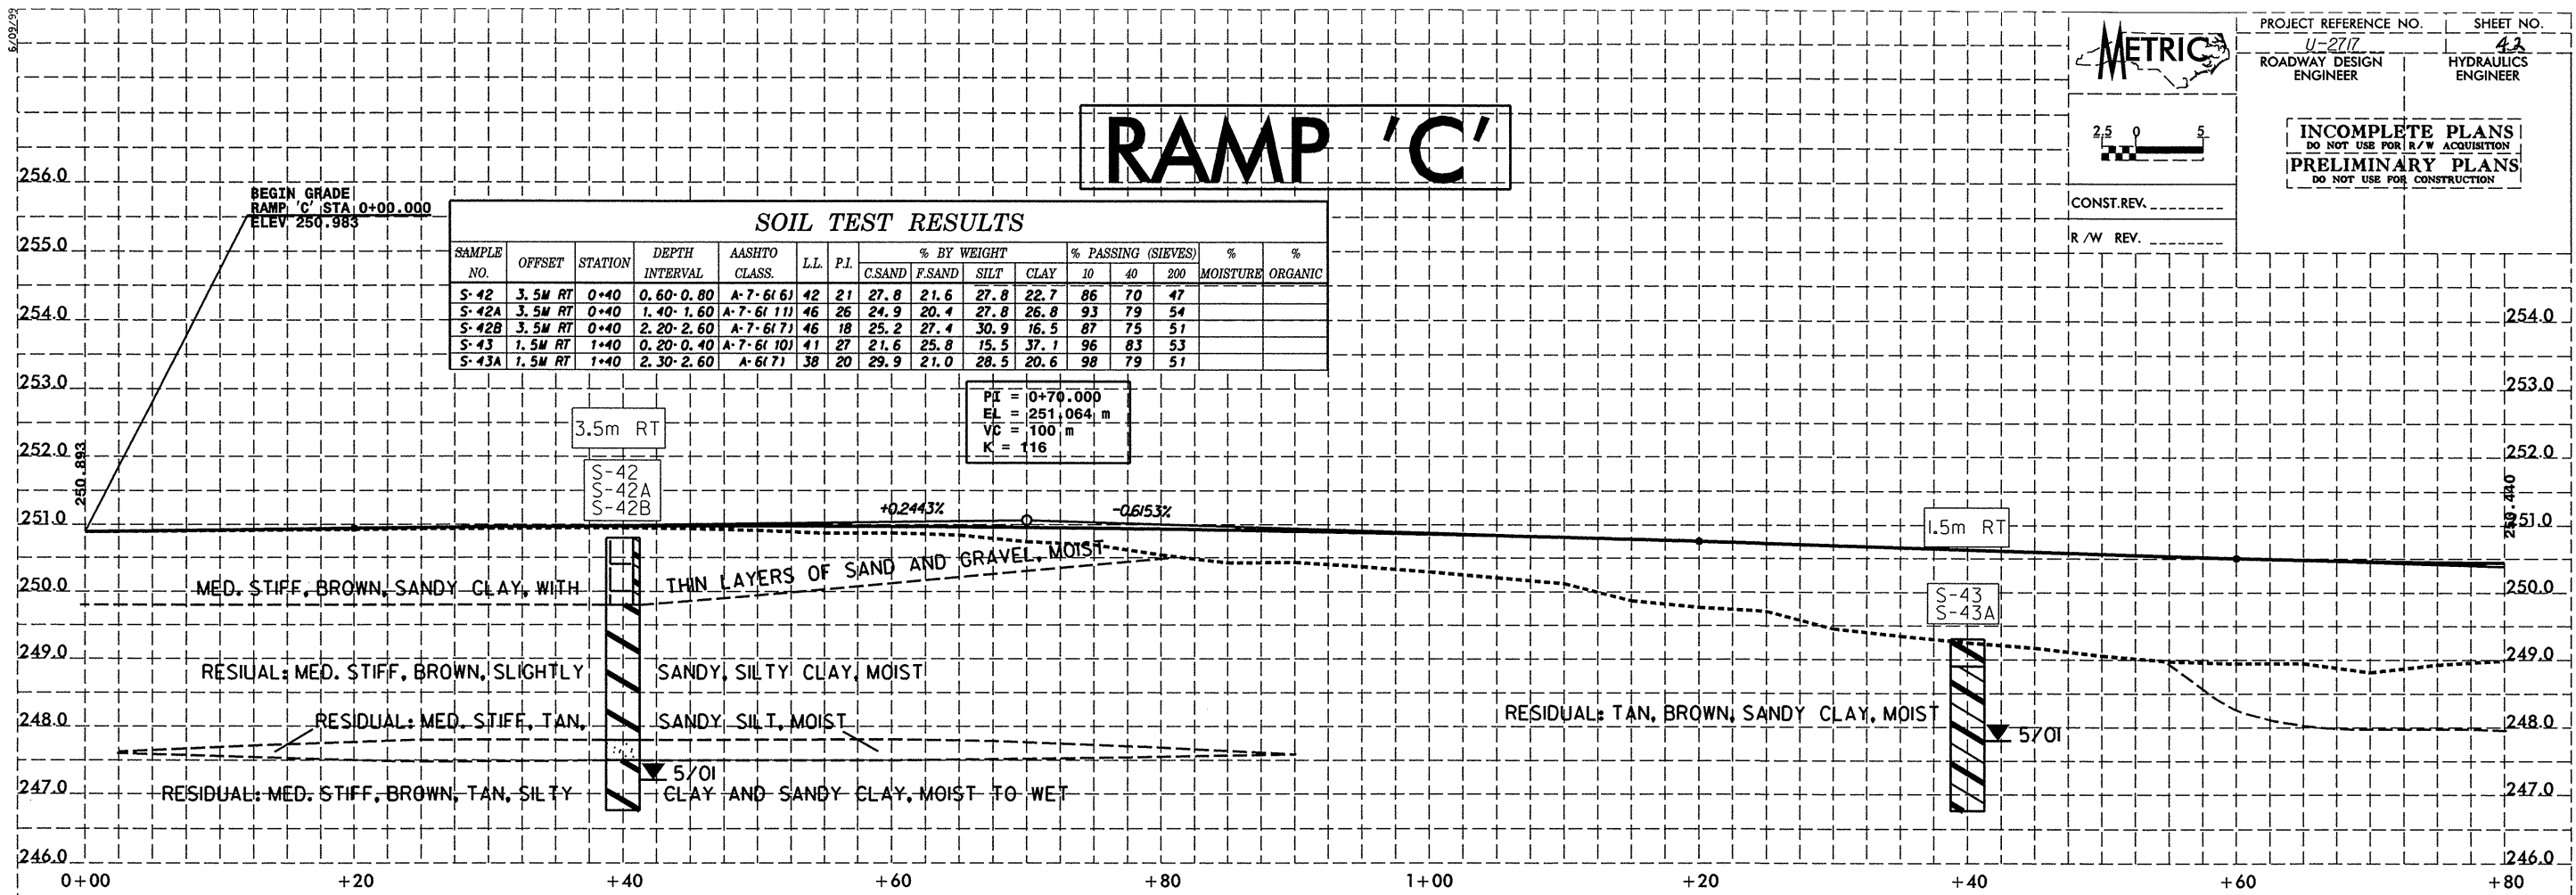

RAMP 'C'

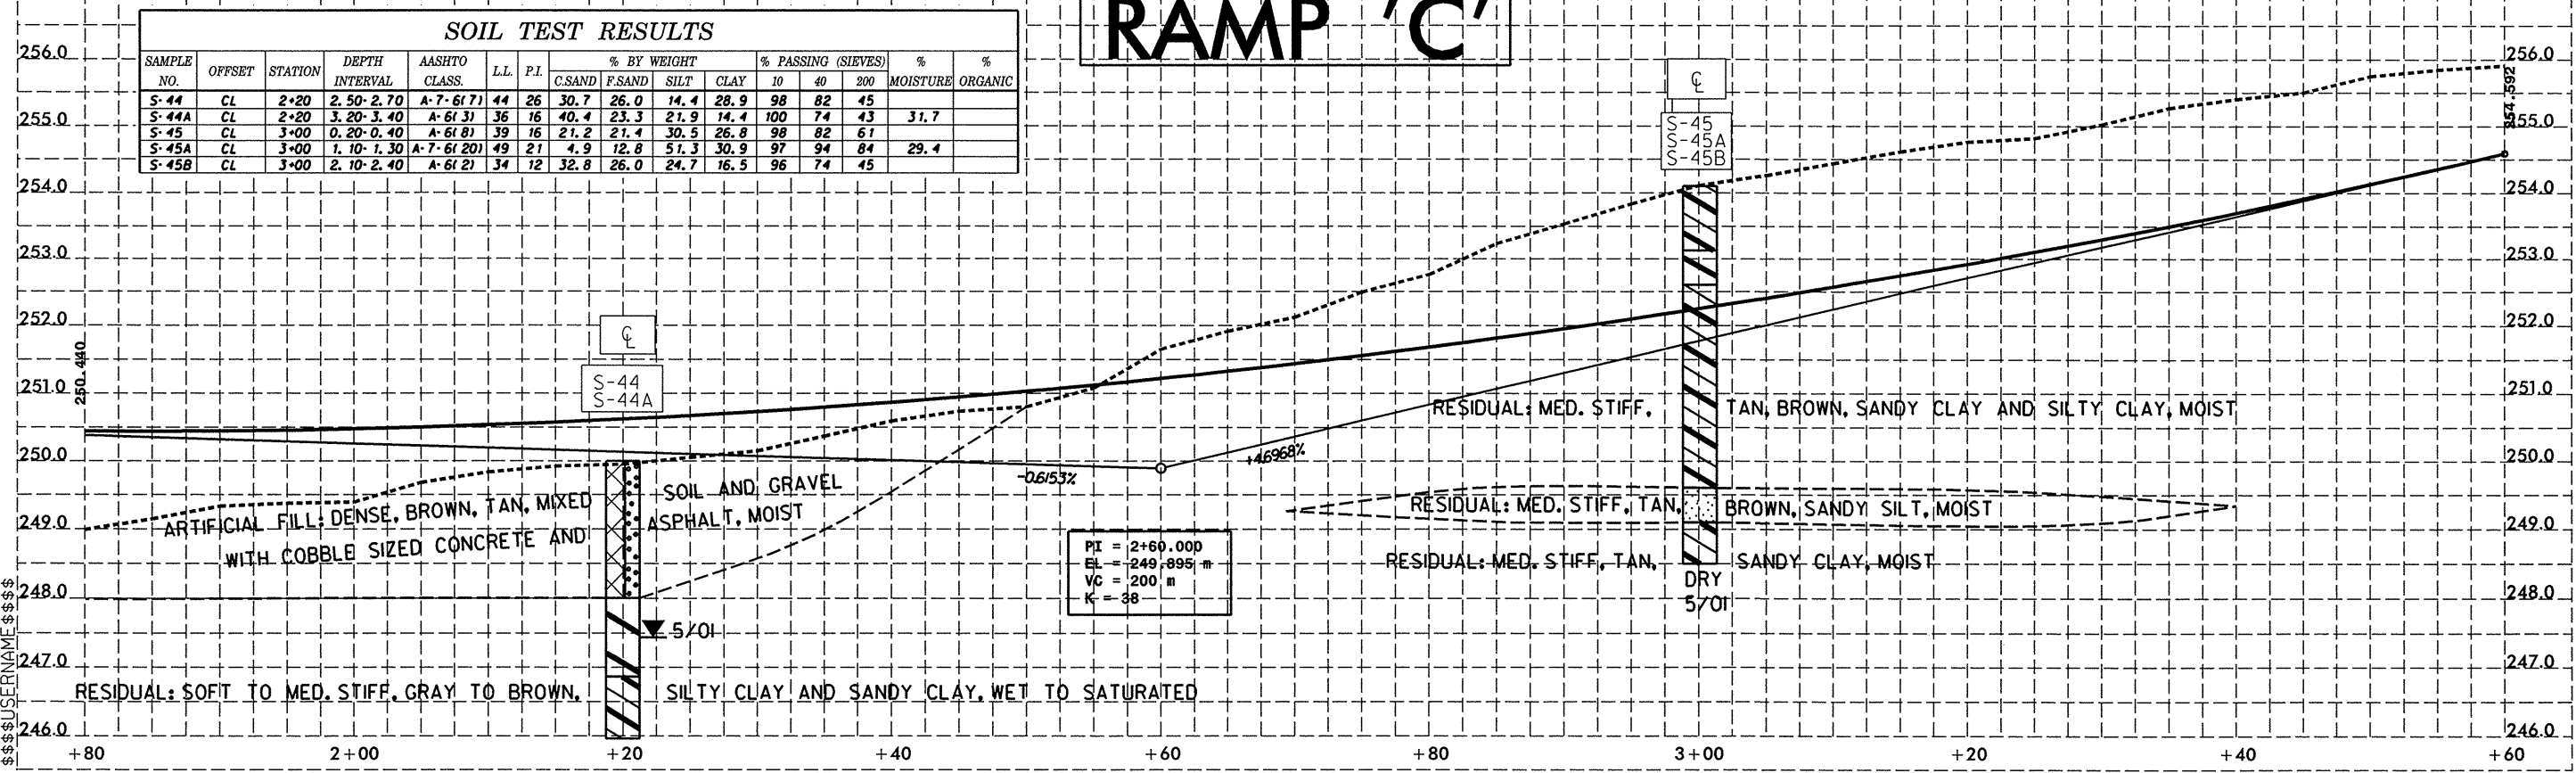

\$\$\$SYTIME\$\$\$\$\$
 \$\$\$DON\$\$\$\$\$
 \$\$\$SAL\$\$\$\$\$
 \$\$\$SU\$\$\$\$\$
 \$\$\$SL\$\$\$\$\$