





**INCOMPLETE PLANS**  
 DO NOT USE FOR R/W ACQUISITION  
**PRELIMINARY PLANS**  
 DO NOT USE FOR CONSTRUCTION

SOIL TEST RESULTS															
SAMPLE NO.	OFFSET	STATION	DEPTH INTERVAL	AASHTO CLASS.	LL	P.I.	% BY WEIGHT				% PASSING (SIEVES)			% MOISTURE	% ORGANIC
							C.SAND	F.SAND	SILT	CLAY	10	40	200		
S-27	5.5M RT	43+80	0.60-0.70	A-7-6(12)	49	25	21.6	18.3	19.8	40.3	94	82	59		

PI = 43+15.296  
 EL = 256.462 m  
 VC = 135 m  
 K = 64



CONST. REV. \_\_\_\_\_  
 R/W REV. \_\_\_\_\_

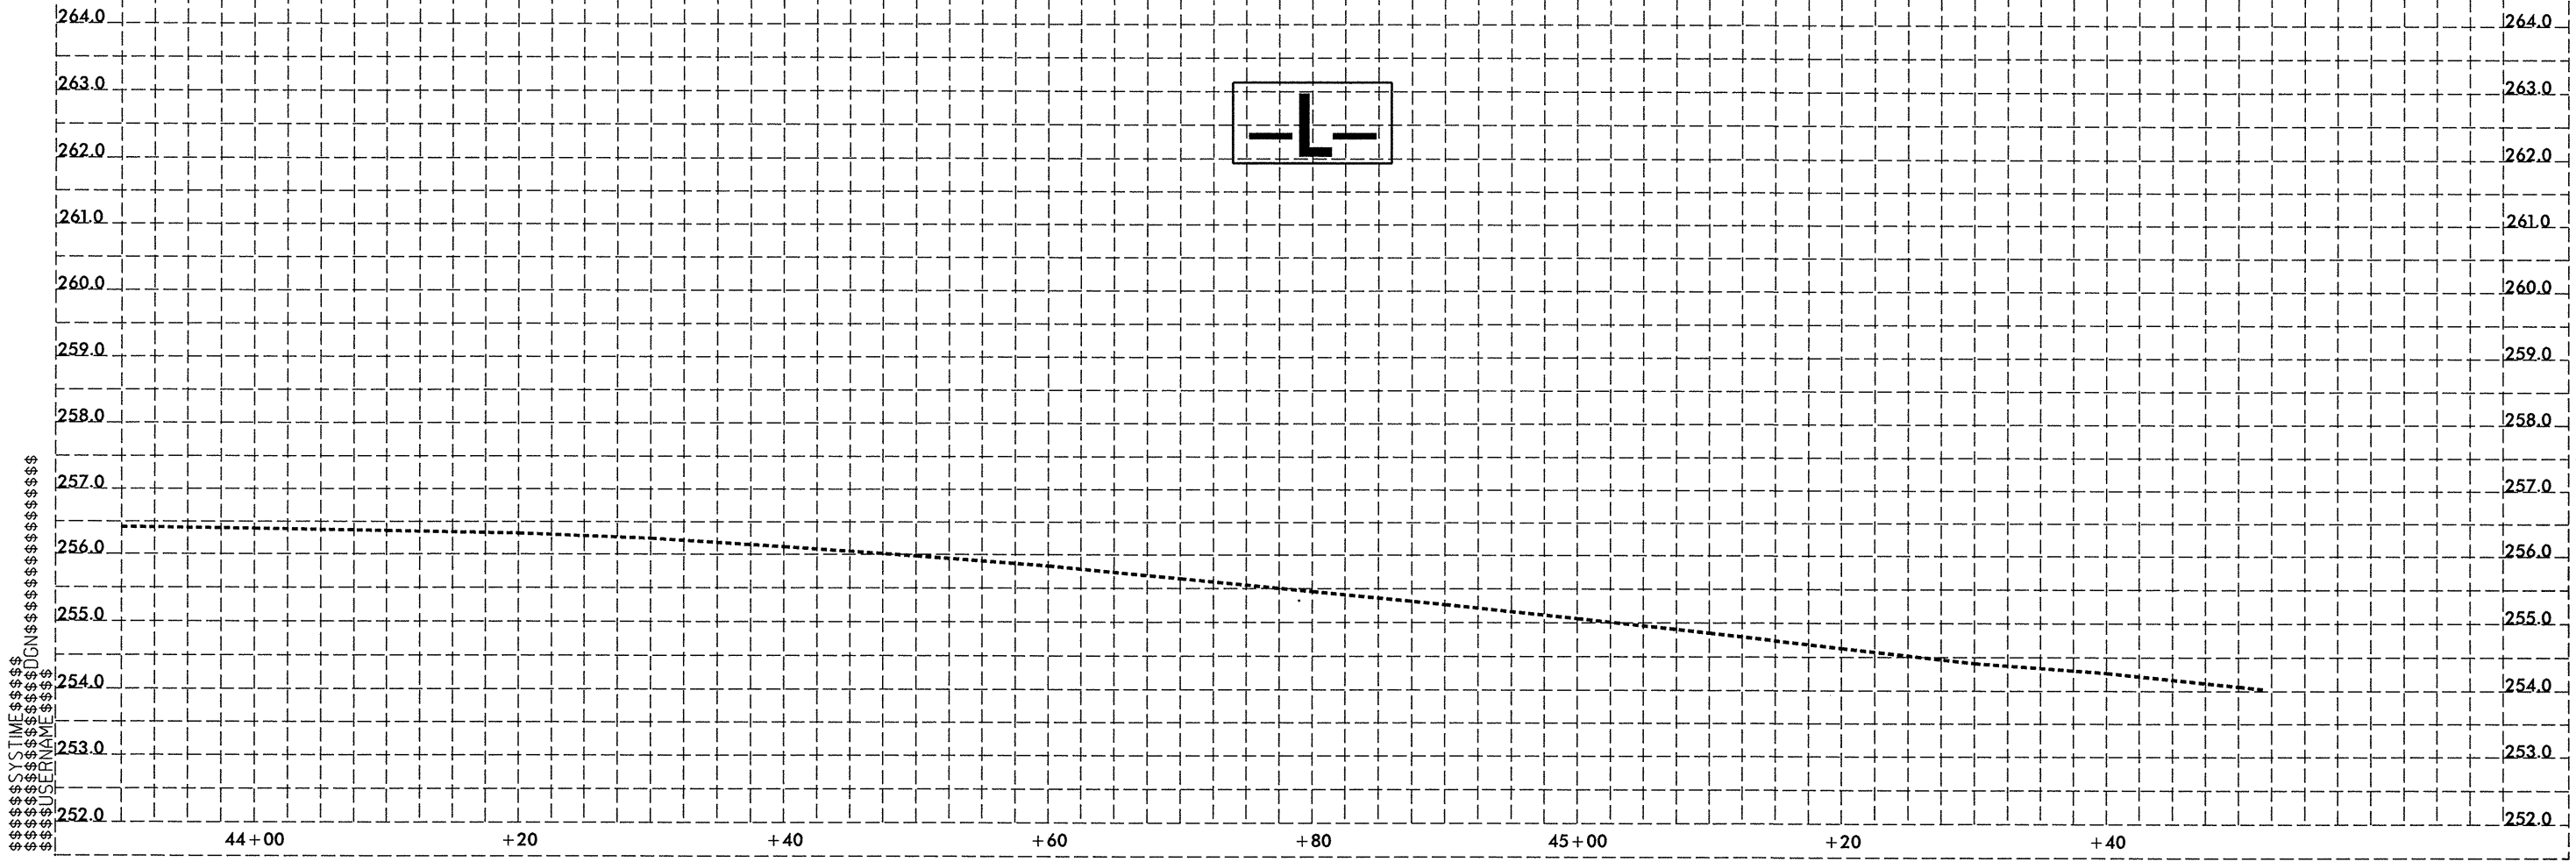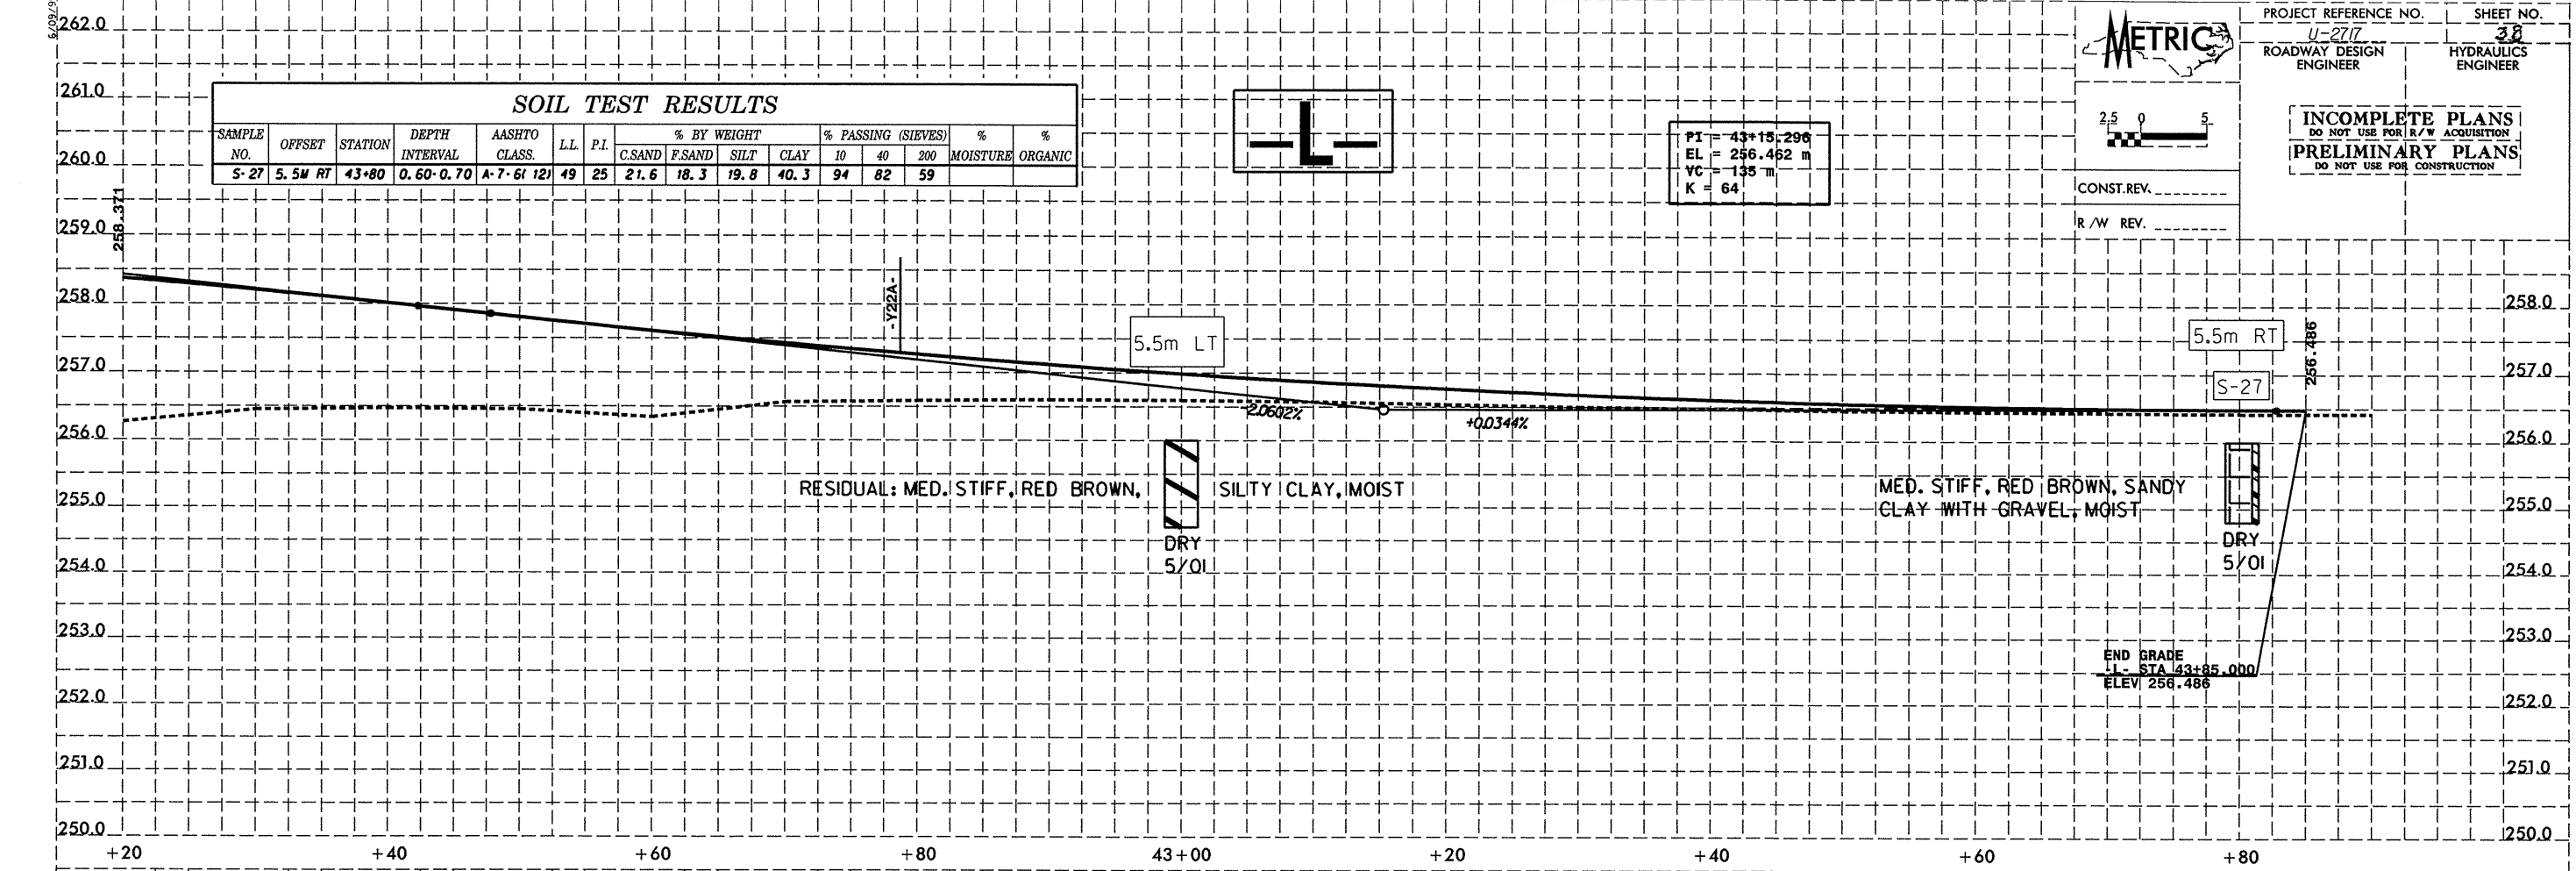

\$\$\$\$\$SYTIME\$\$\$\$\$  
 \$\$\$DDGN\$\$\$\$\$  
 \$\$\$USERNAME\$\$\$