



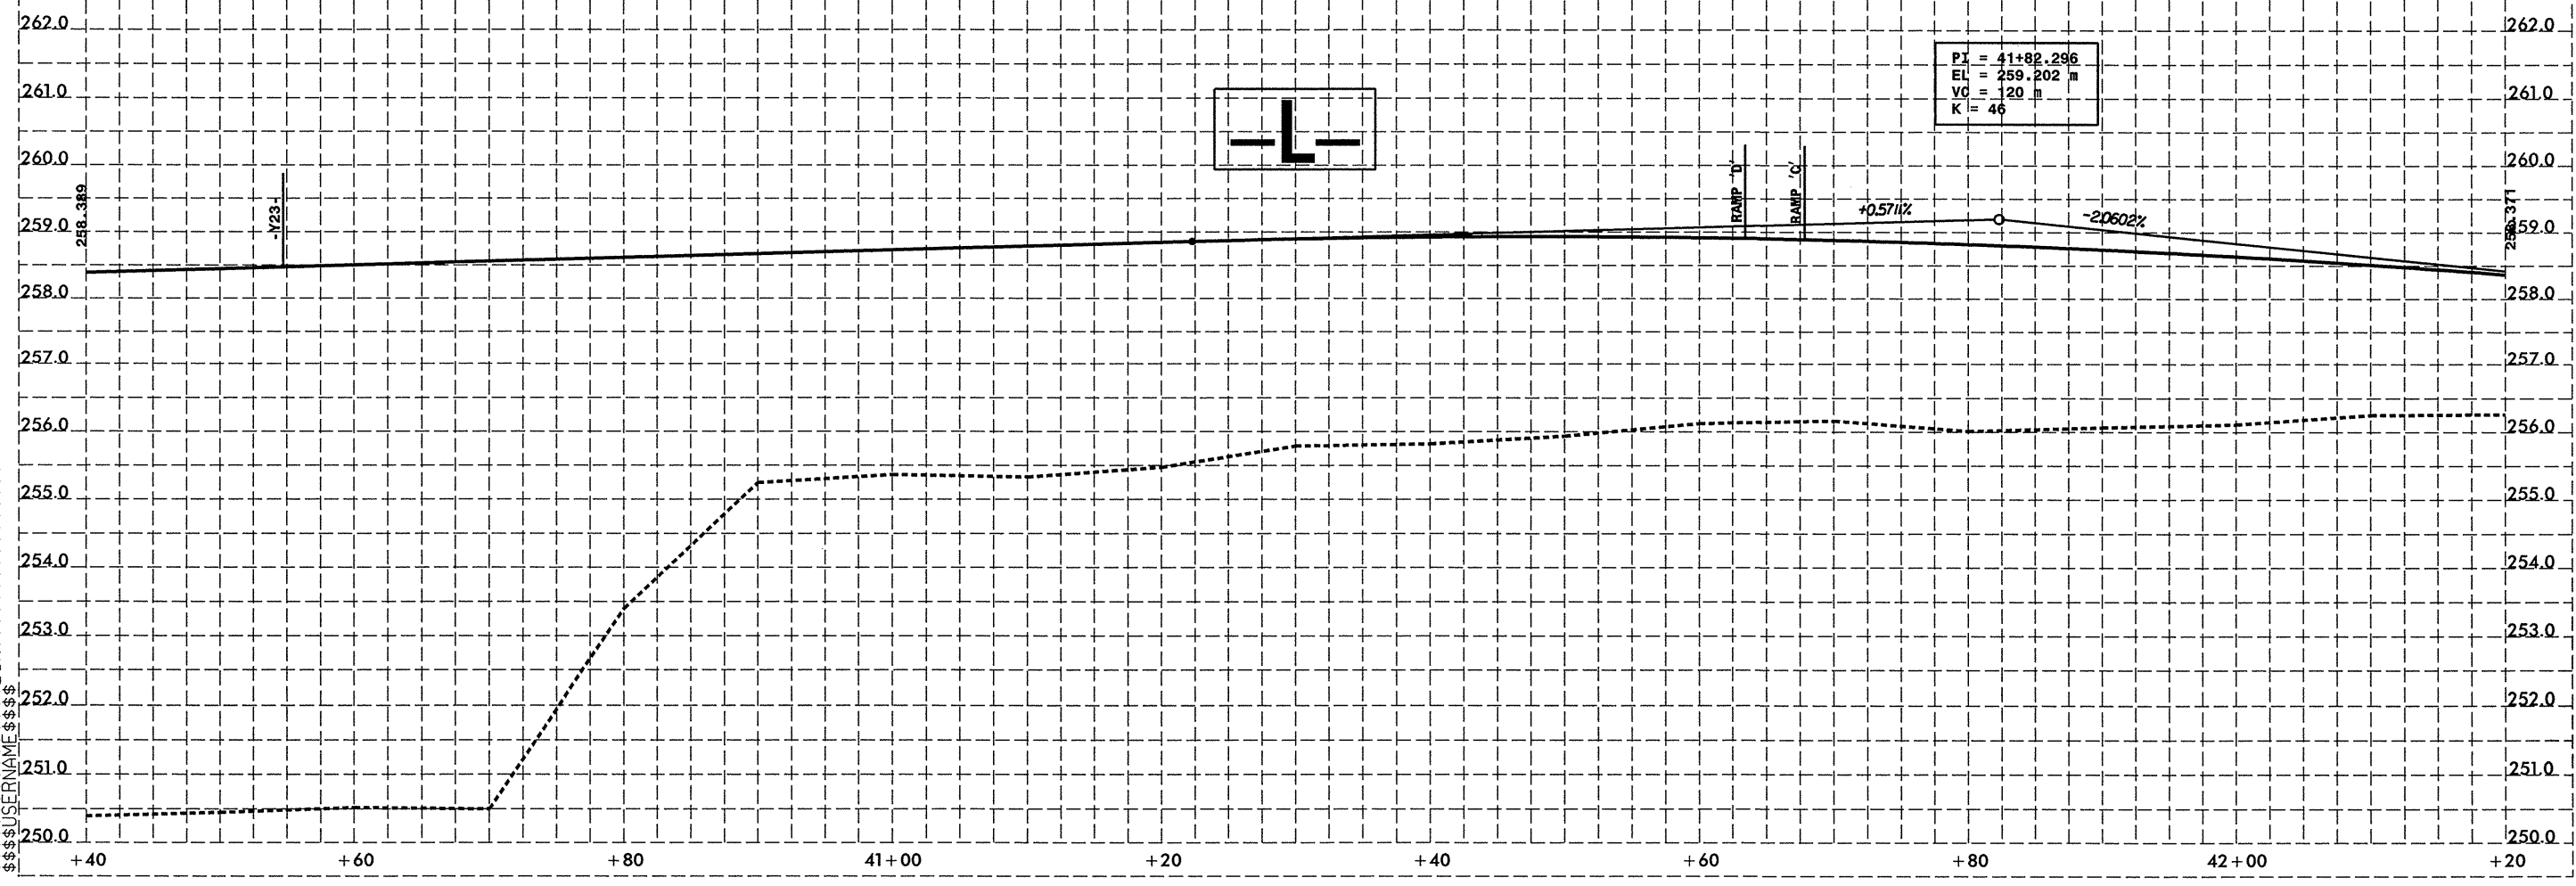

INCOMPLETE PLANS
DO NOT USE FOR R/W ACQUISITION
PRELIMINARY PLANS
DO NOT USE FOR CONSTRUCTION

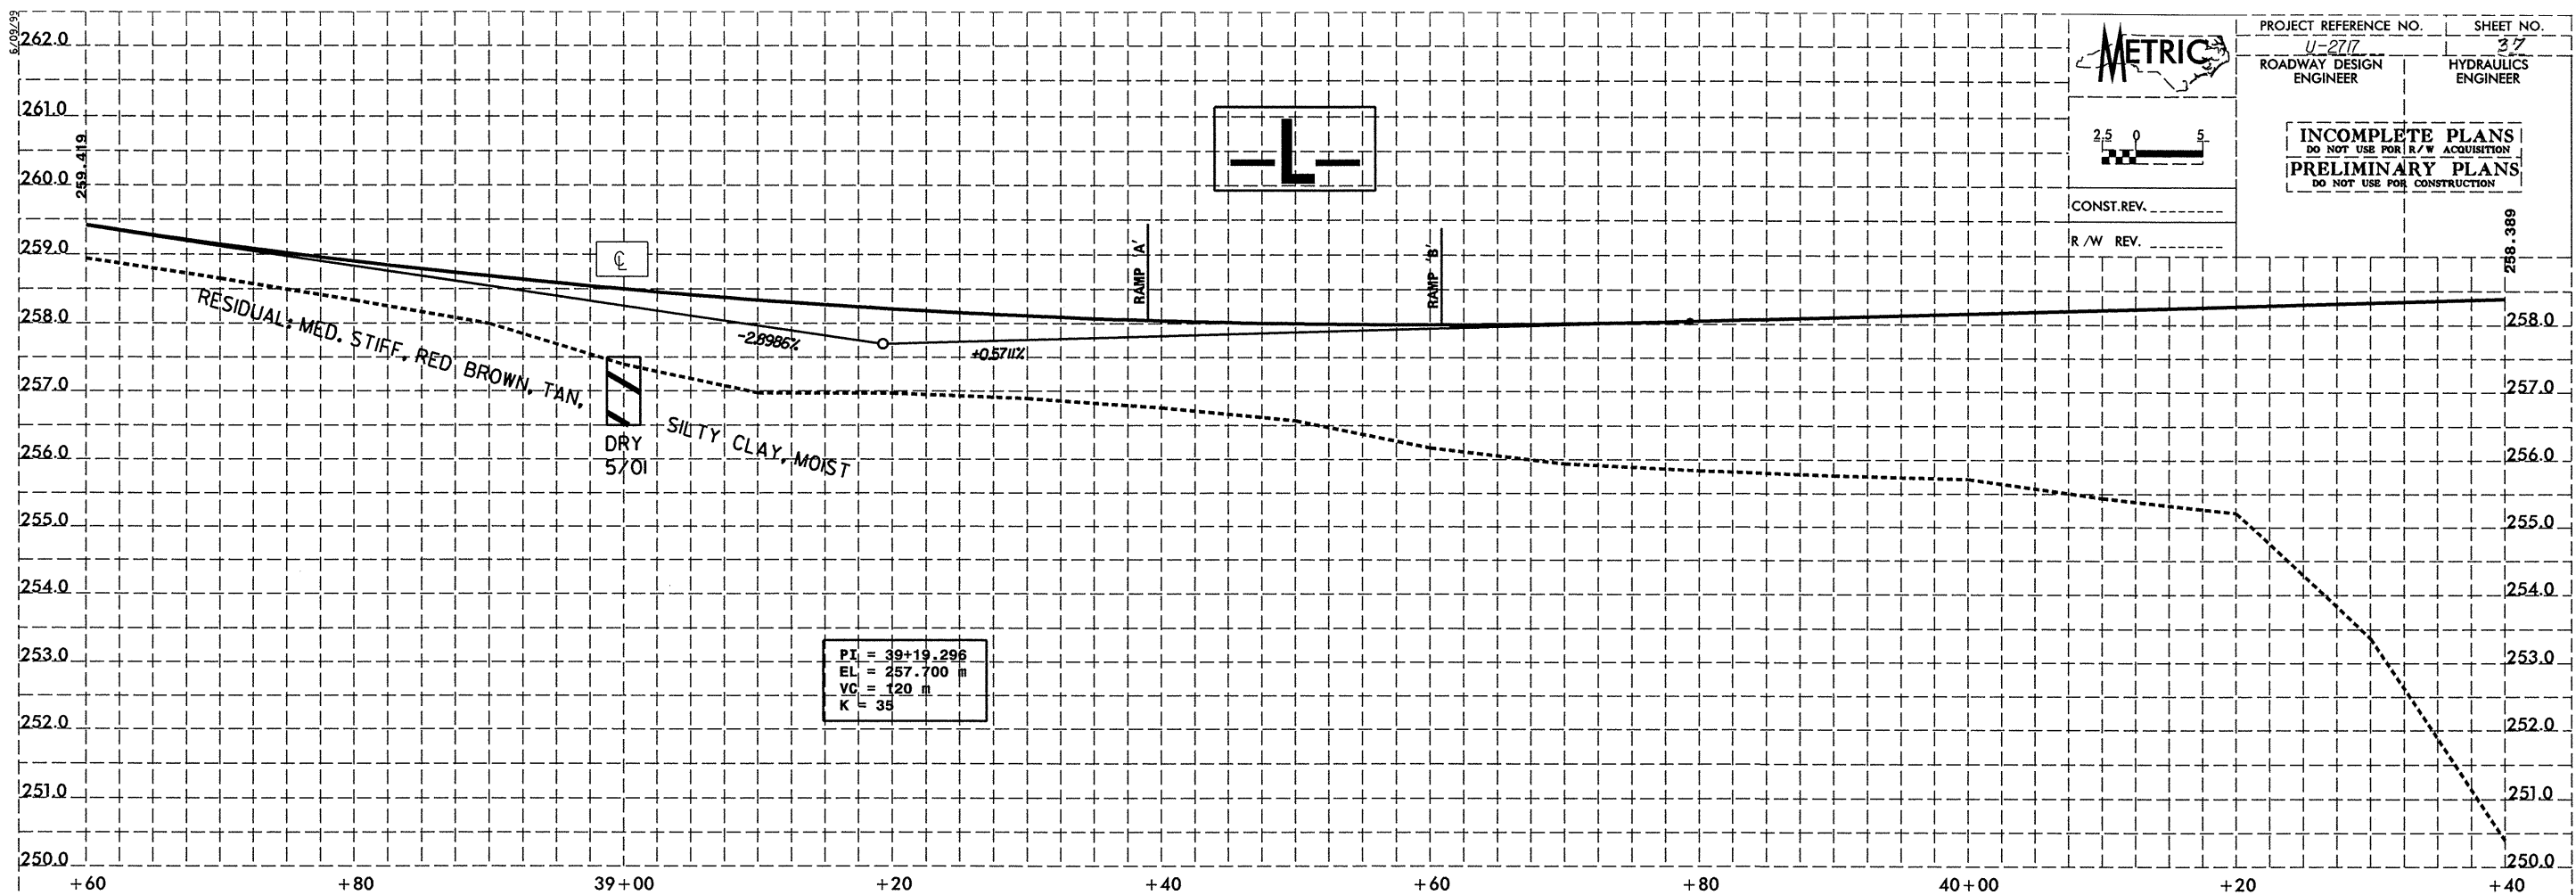

CONST. REV. _____
R/W REV. _____



\$\$\$SYTIME\$\$\$\$
\$\$\$CON\$\$\$\$
\$\$\$PLAN\$\$\$\$
\$\$\$ELEV\$\$\$\$
\$\$\$SECTION\$\$\$\$
\$\$\$DATE\$\$\$\$
\$\$\$BY\$\$\$\$
\$\$\$CHECKED\$\$\$\$
\$\$\$APPROVED\$\$\$\$