


PLAN

△ MECHANICAL BUTT SPLICE, SEE NOTES.

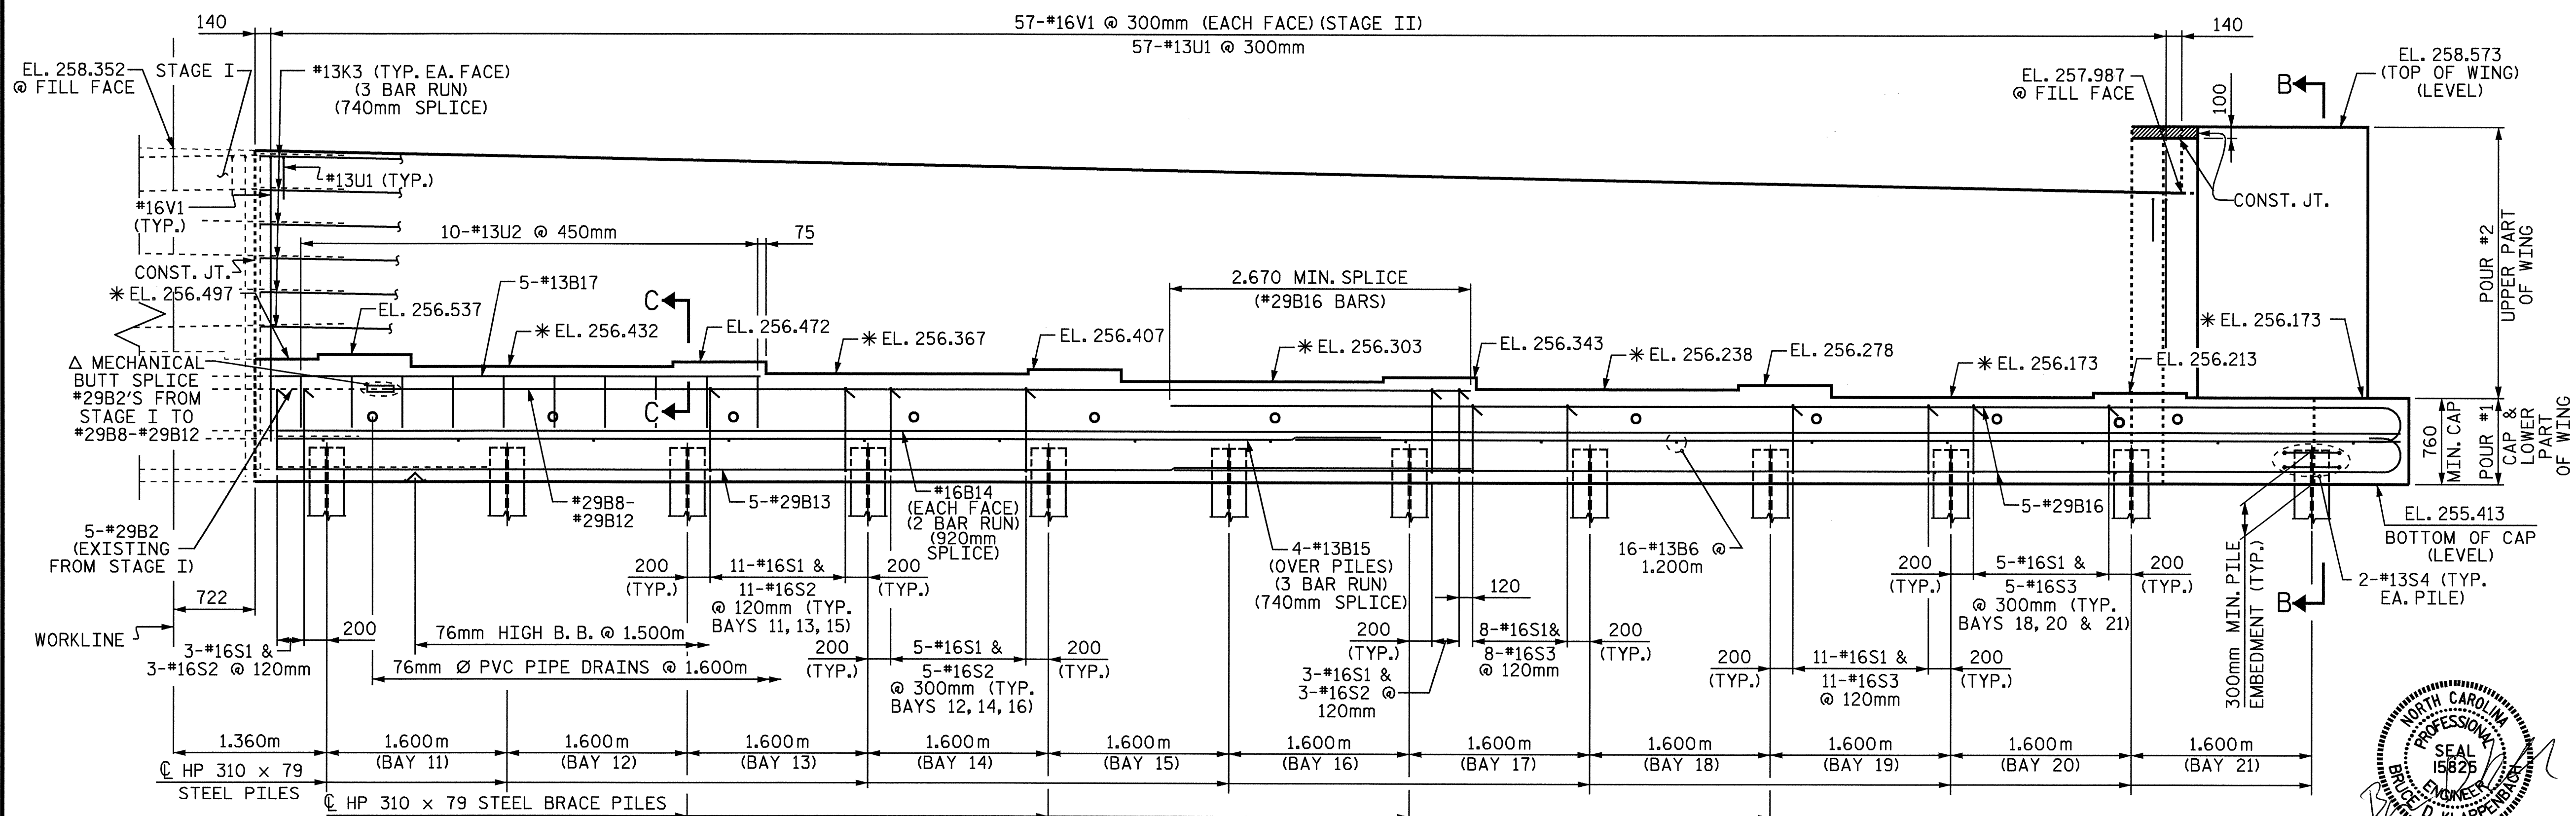

ELEVATION

PROJECT NO. U-2717
 GUILFORD COUNTY
 STATION: 40+56.584-L-

SHEET 2 OF 4

STATE OF NORTH CAROLINA
 DEPARTMENT OF TRANSPORTATION
 RALEIGH

SUBSTRUCTURE
 END BENT #2
 (STAGE II)



DRAWN BY: H. T. BARBOUR DATE: 8-24-04
 CHECKED BY: S. P. LAM DATE: 8-30-04

09-SEP-2004 11:46
 W:\squad\U2717\tbarbour\Microstation\U-2717.sd.E*.01.dgn
 tbarbour

REVISIONS						SHEET NO.	
NO.	BY:	DATE:	NO.	BY:	DATE:	S-39	
1			3			TOTAL SHEETS 47	
2			4				

NCBDS