

EXP.
E8,P1

FIX.
PB1,M1

EXP.
E8,P1

SPAN A


SPAN B

PLAN

PROJECT NO. U-2717
GUILFORD COUNTY
 STATION: 40+56.584 -L-

STATE OF NORTH CAROLINA
 DEPARTMENT OF TRANSPORTATION
 RALEIGH

**SUPERSTRUCTURE
 FRAMING PLAN**

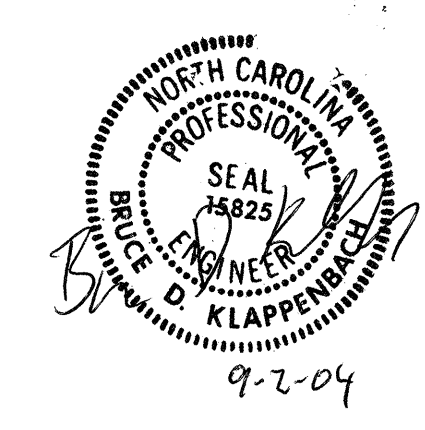

DRAWN BY: M. G. SHAIKH DATE: 7-17-04
 CHECKED BY: D. A. GLADDEN DATE: 08-04

31-AUG-2004 08:58
 W:\squad\U2717\mshaikh\Microstation\U-2717.sd_FP_01.dgn
 mshaikh

REVISIONS						SHEET NO.	
NO.	BY:	DATE:	NO.	BY:	DATE:	5-13	
1			3			TOTAL SHEETS	
2			4			47	

STR #1