



10/26/99

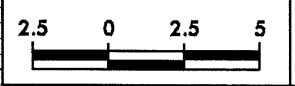

PROJECT REFERENCE NO.	SHEET NO.
U-2717	X-79

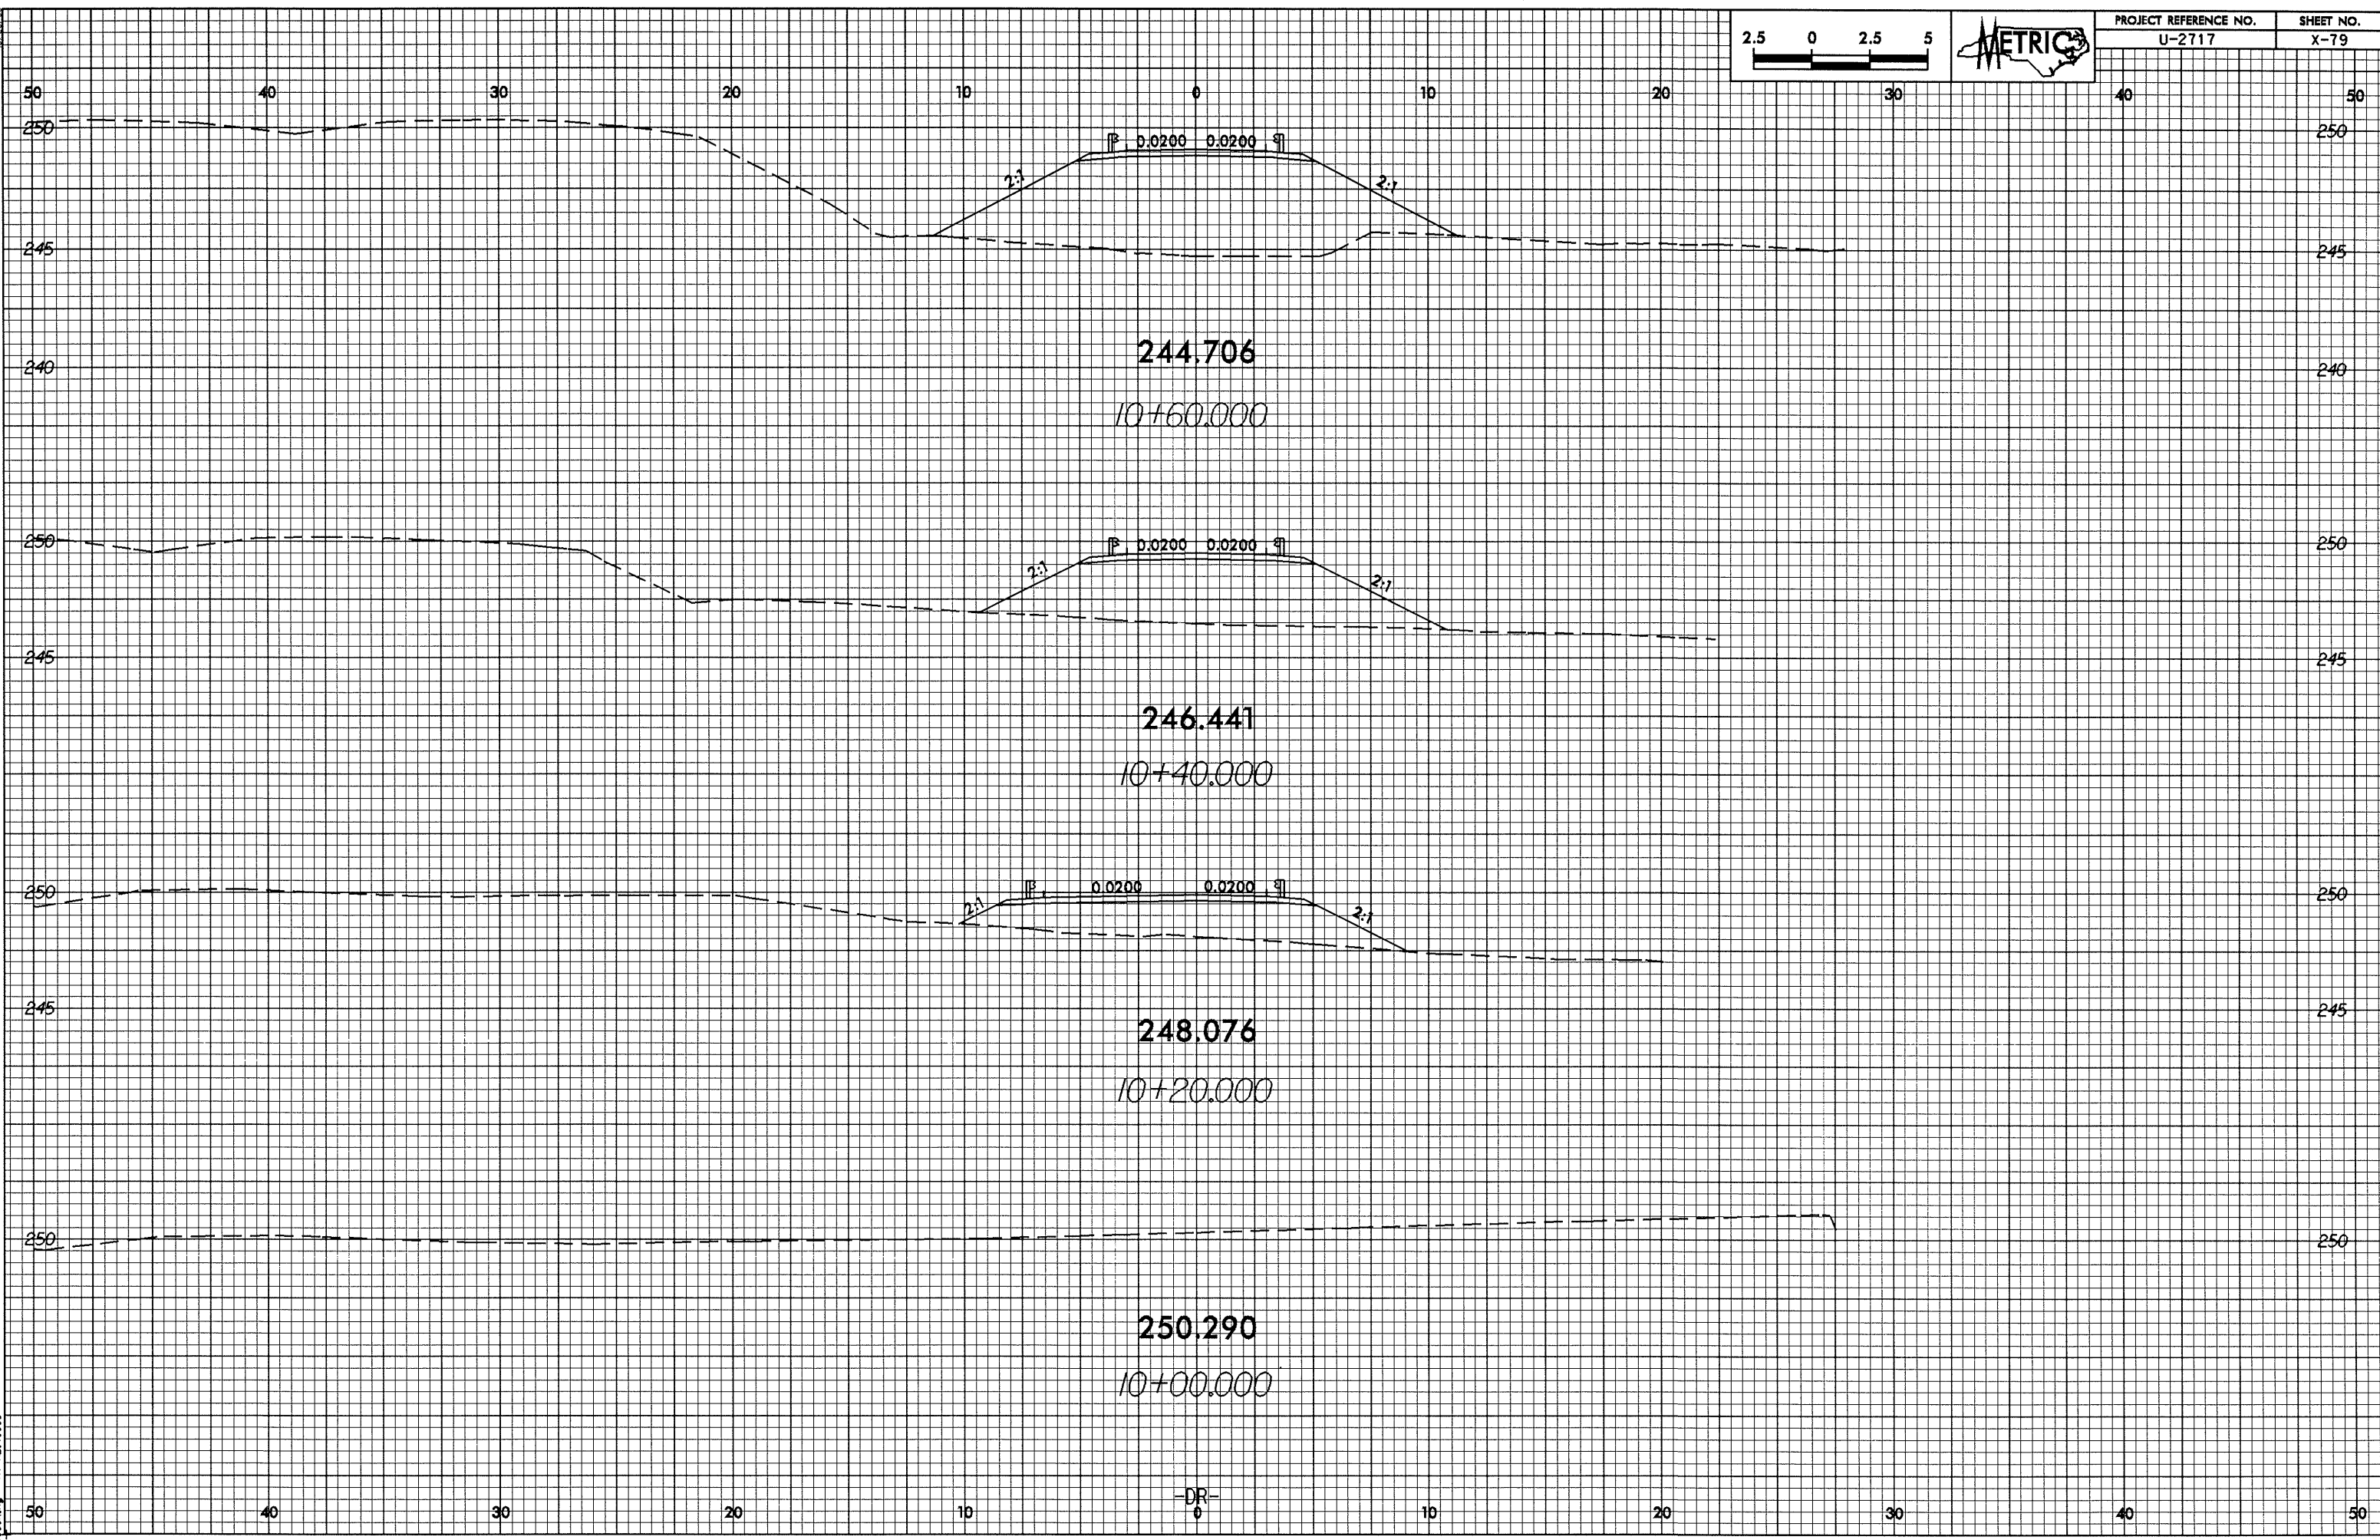

13-JUL-2004 07:43  
B:\p\proj\at\101833\101833.dwg

-DR-  
0