



13-JUL-2009 07:11
RPD
10/25/08

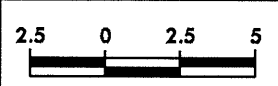

PROJECT REFERENCE NO.	SHEET NO.
U-2717	X-74

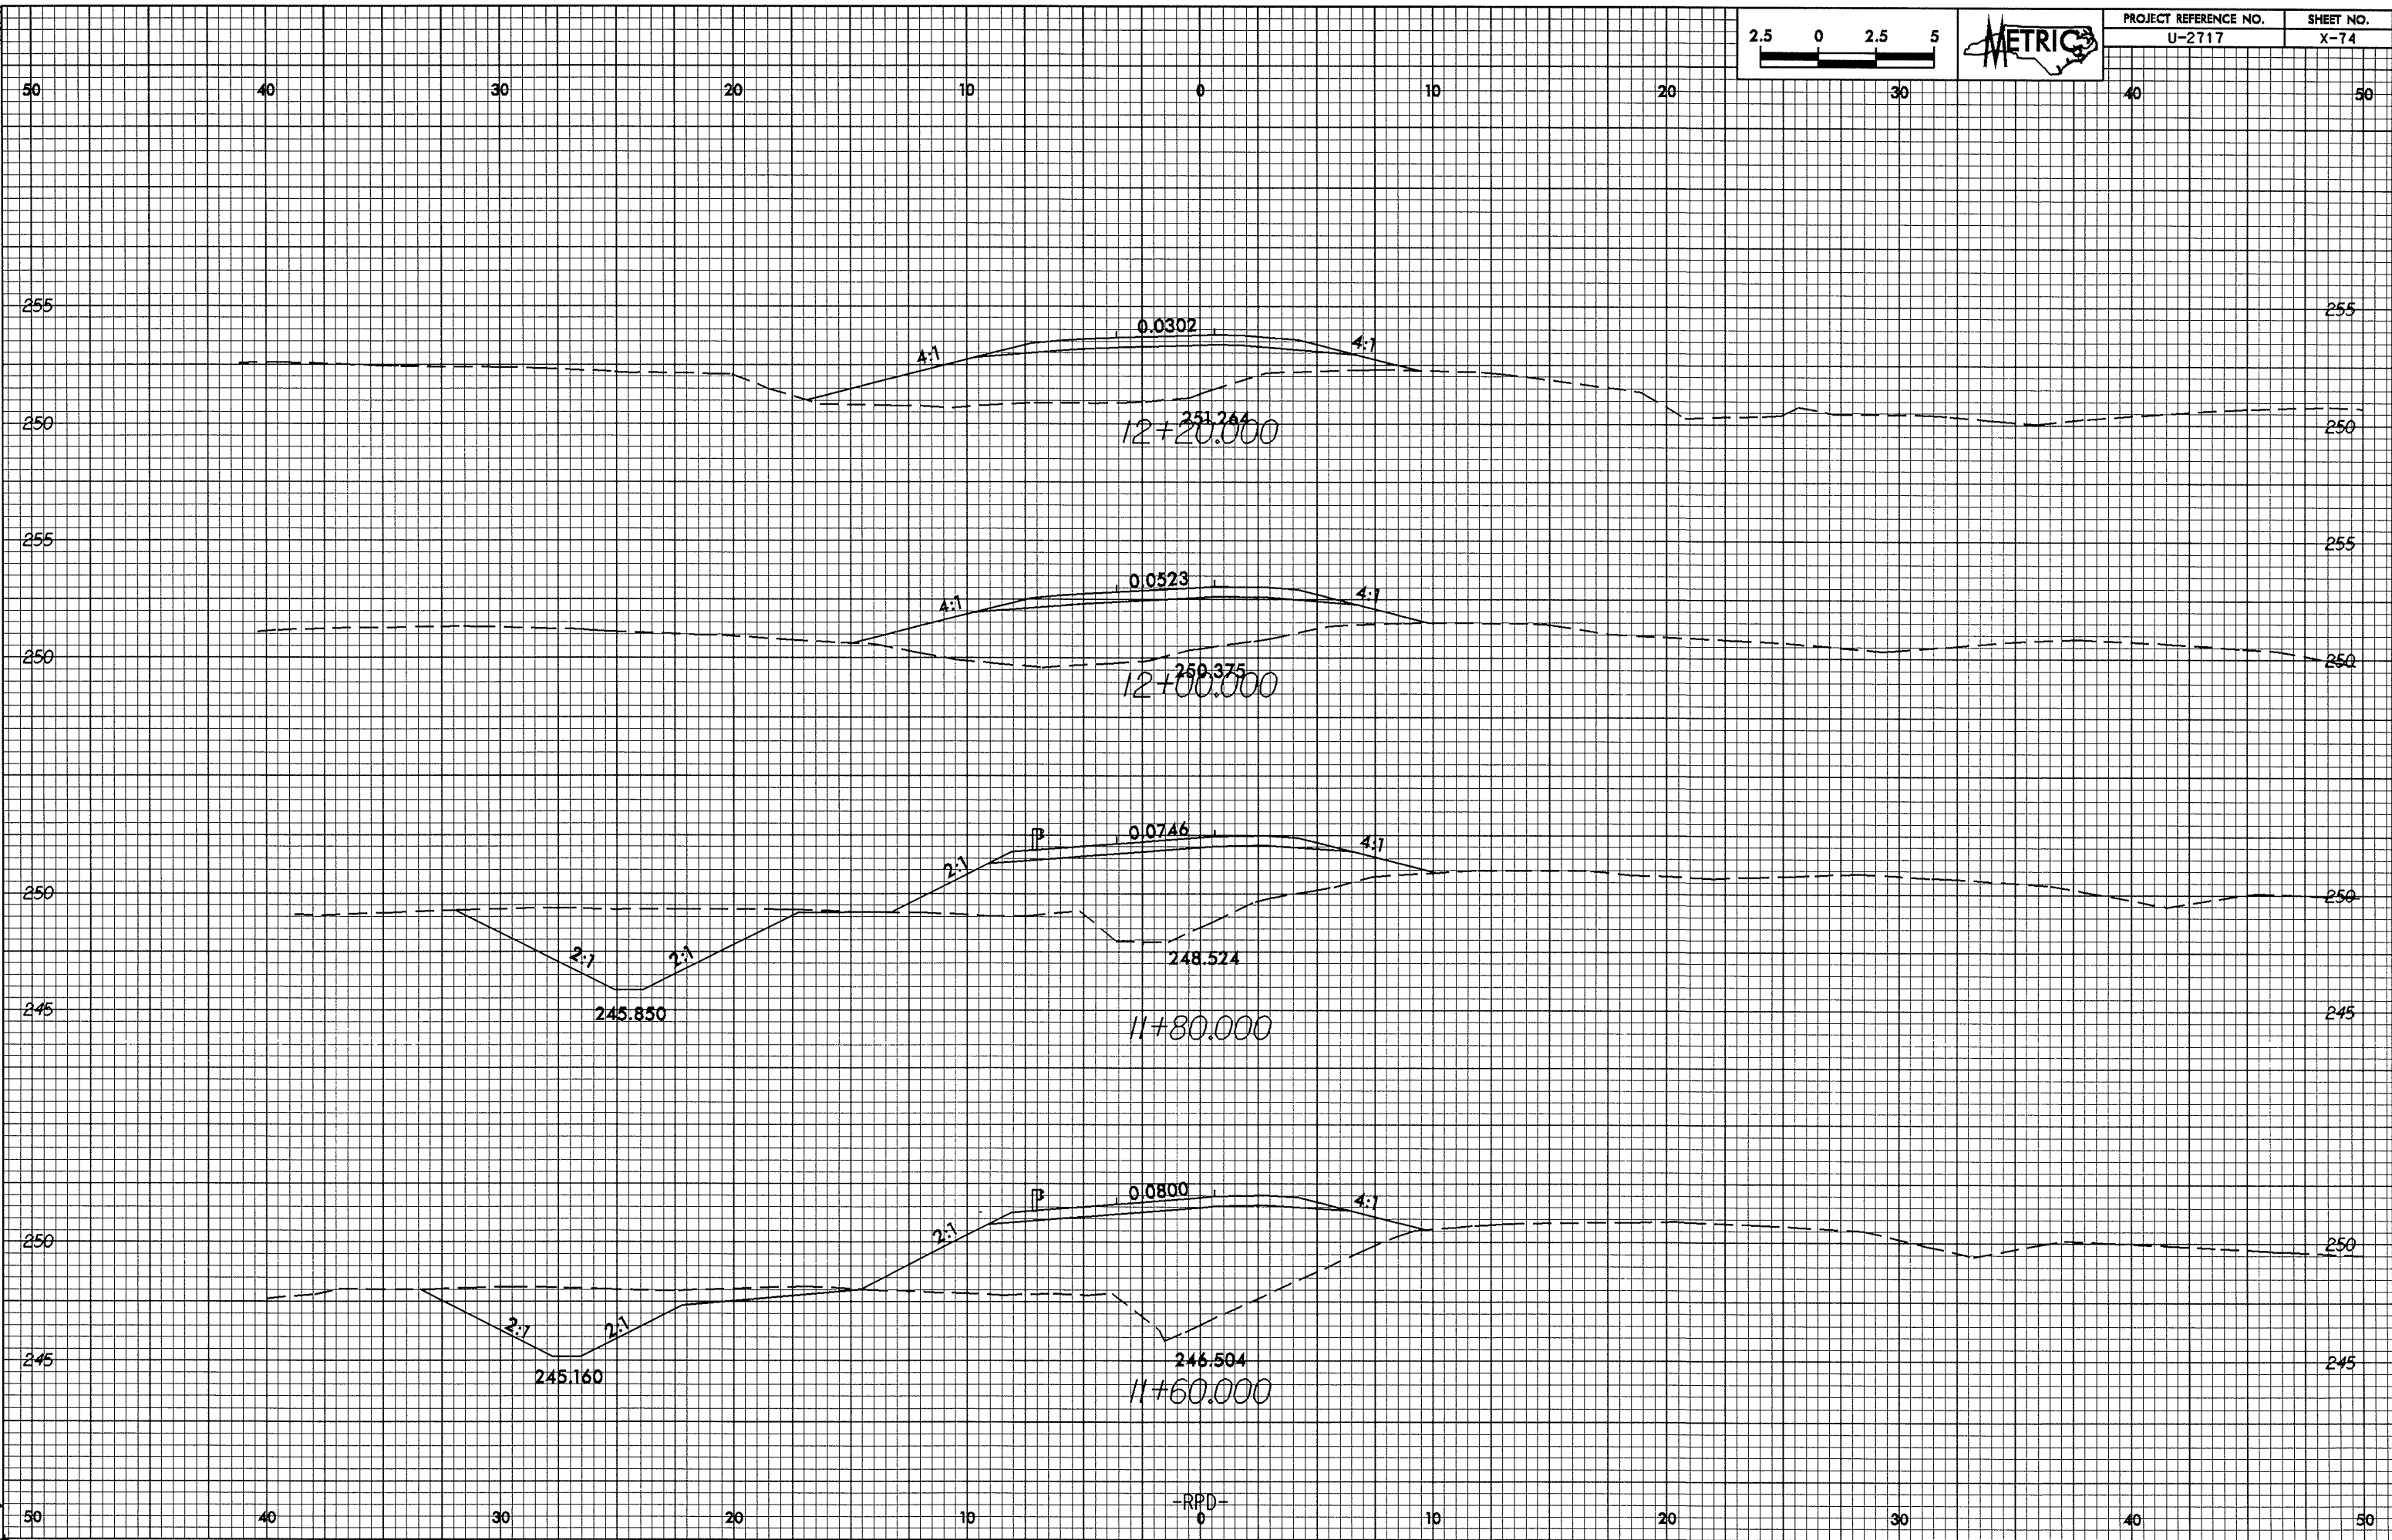

-RPD-