
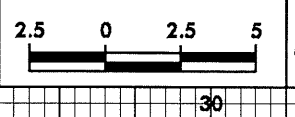


13-JUL-2006 07:32
Breaking At 20/25/28

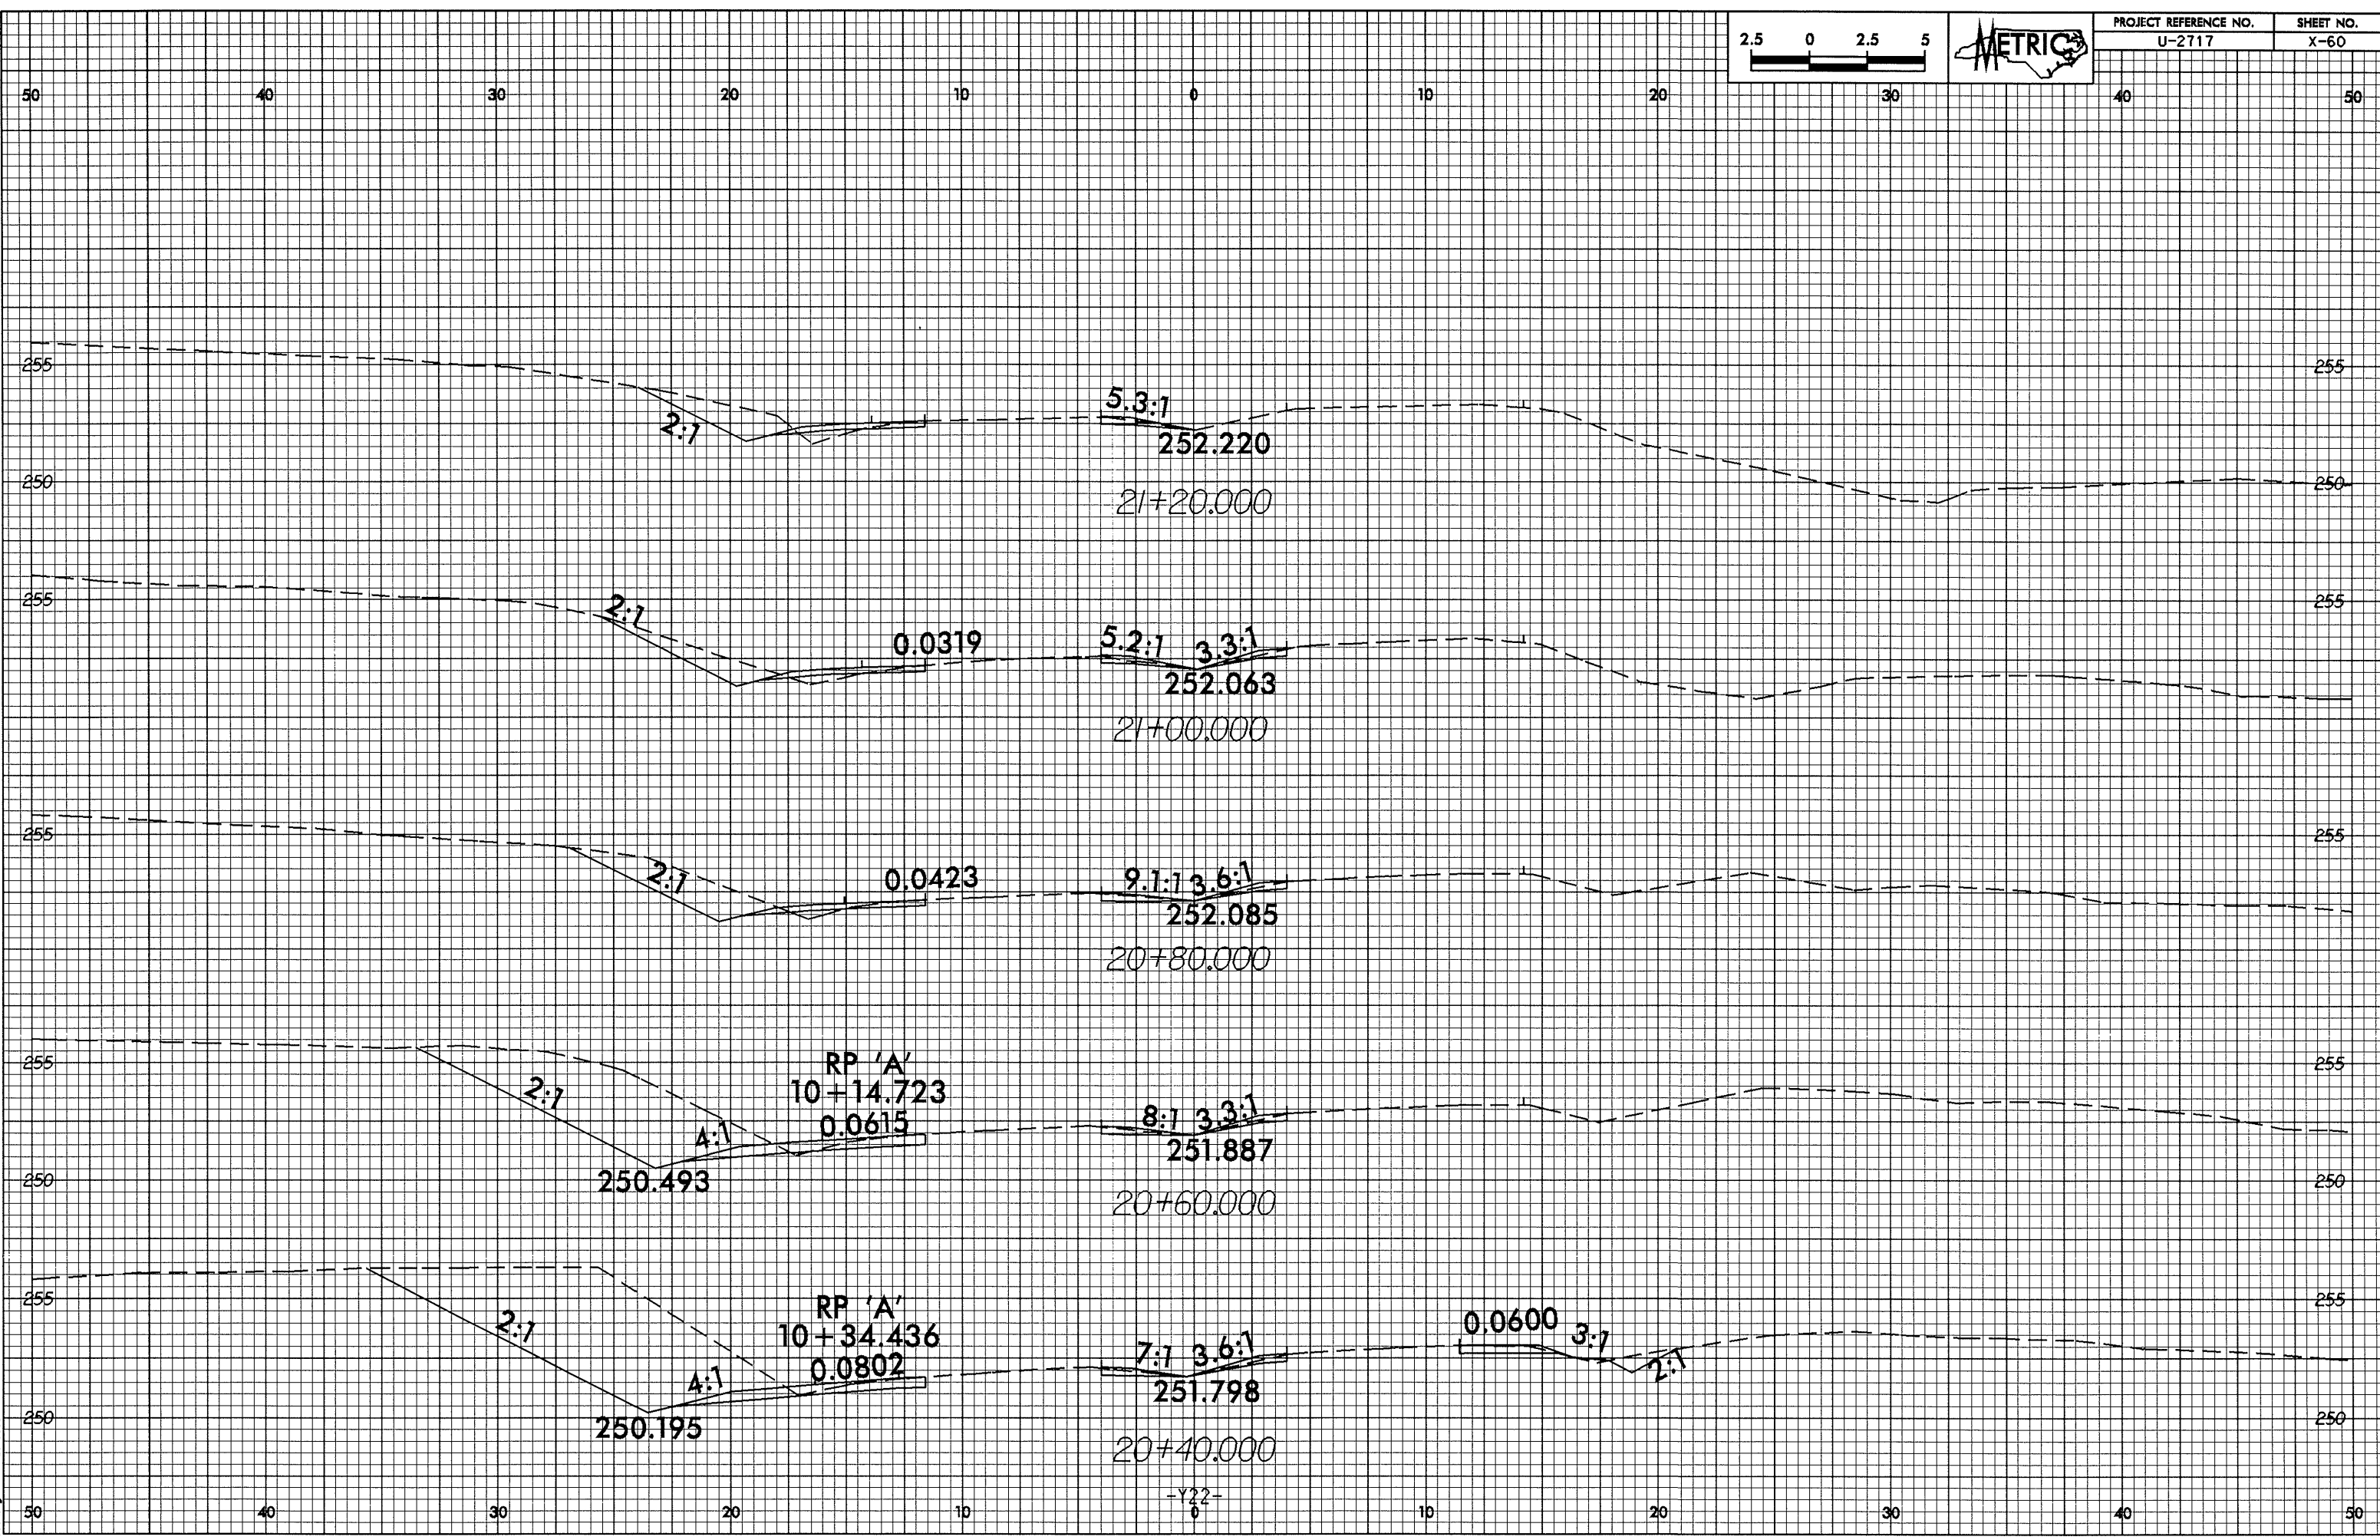

PROJECT REFERENCE NO. U-2717 SHEET NO. X-60