


PROJECT REFERENCE NO. U-2717  
SHEET NO. X-59

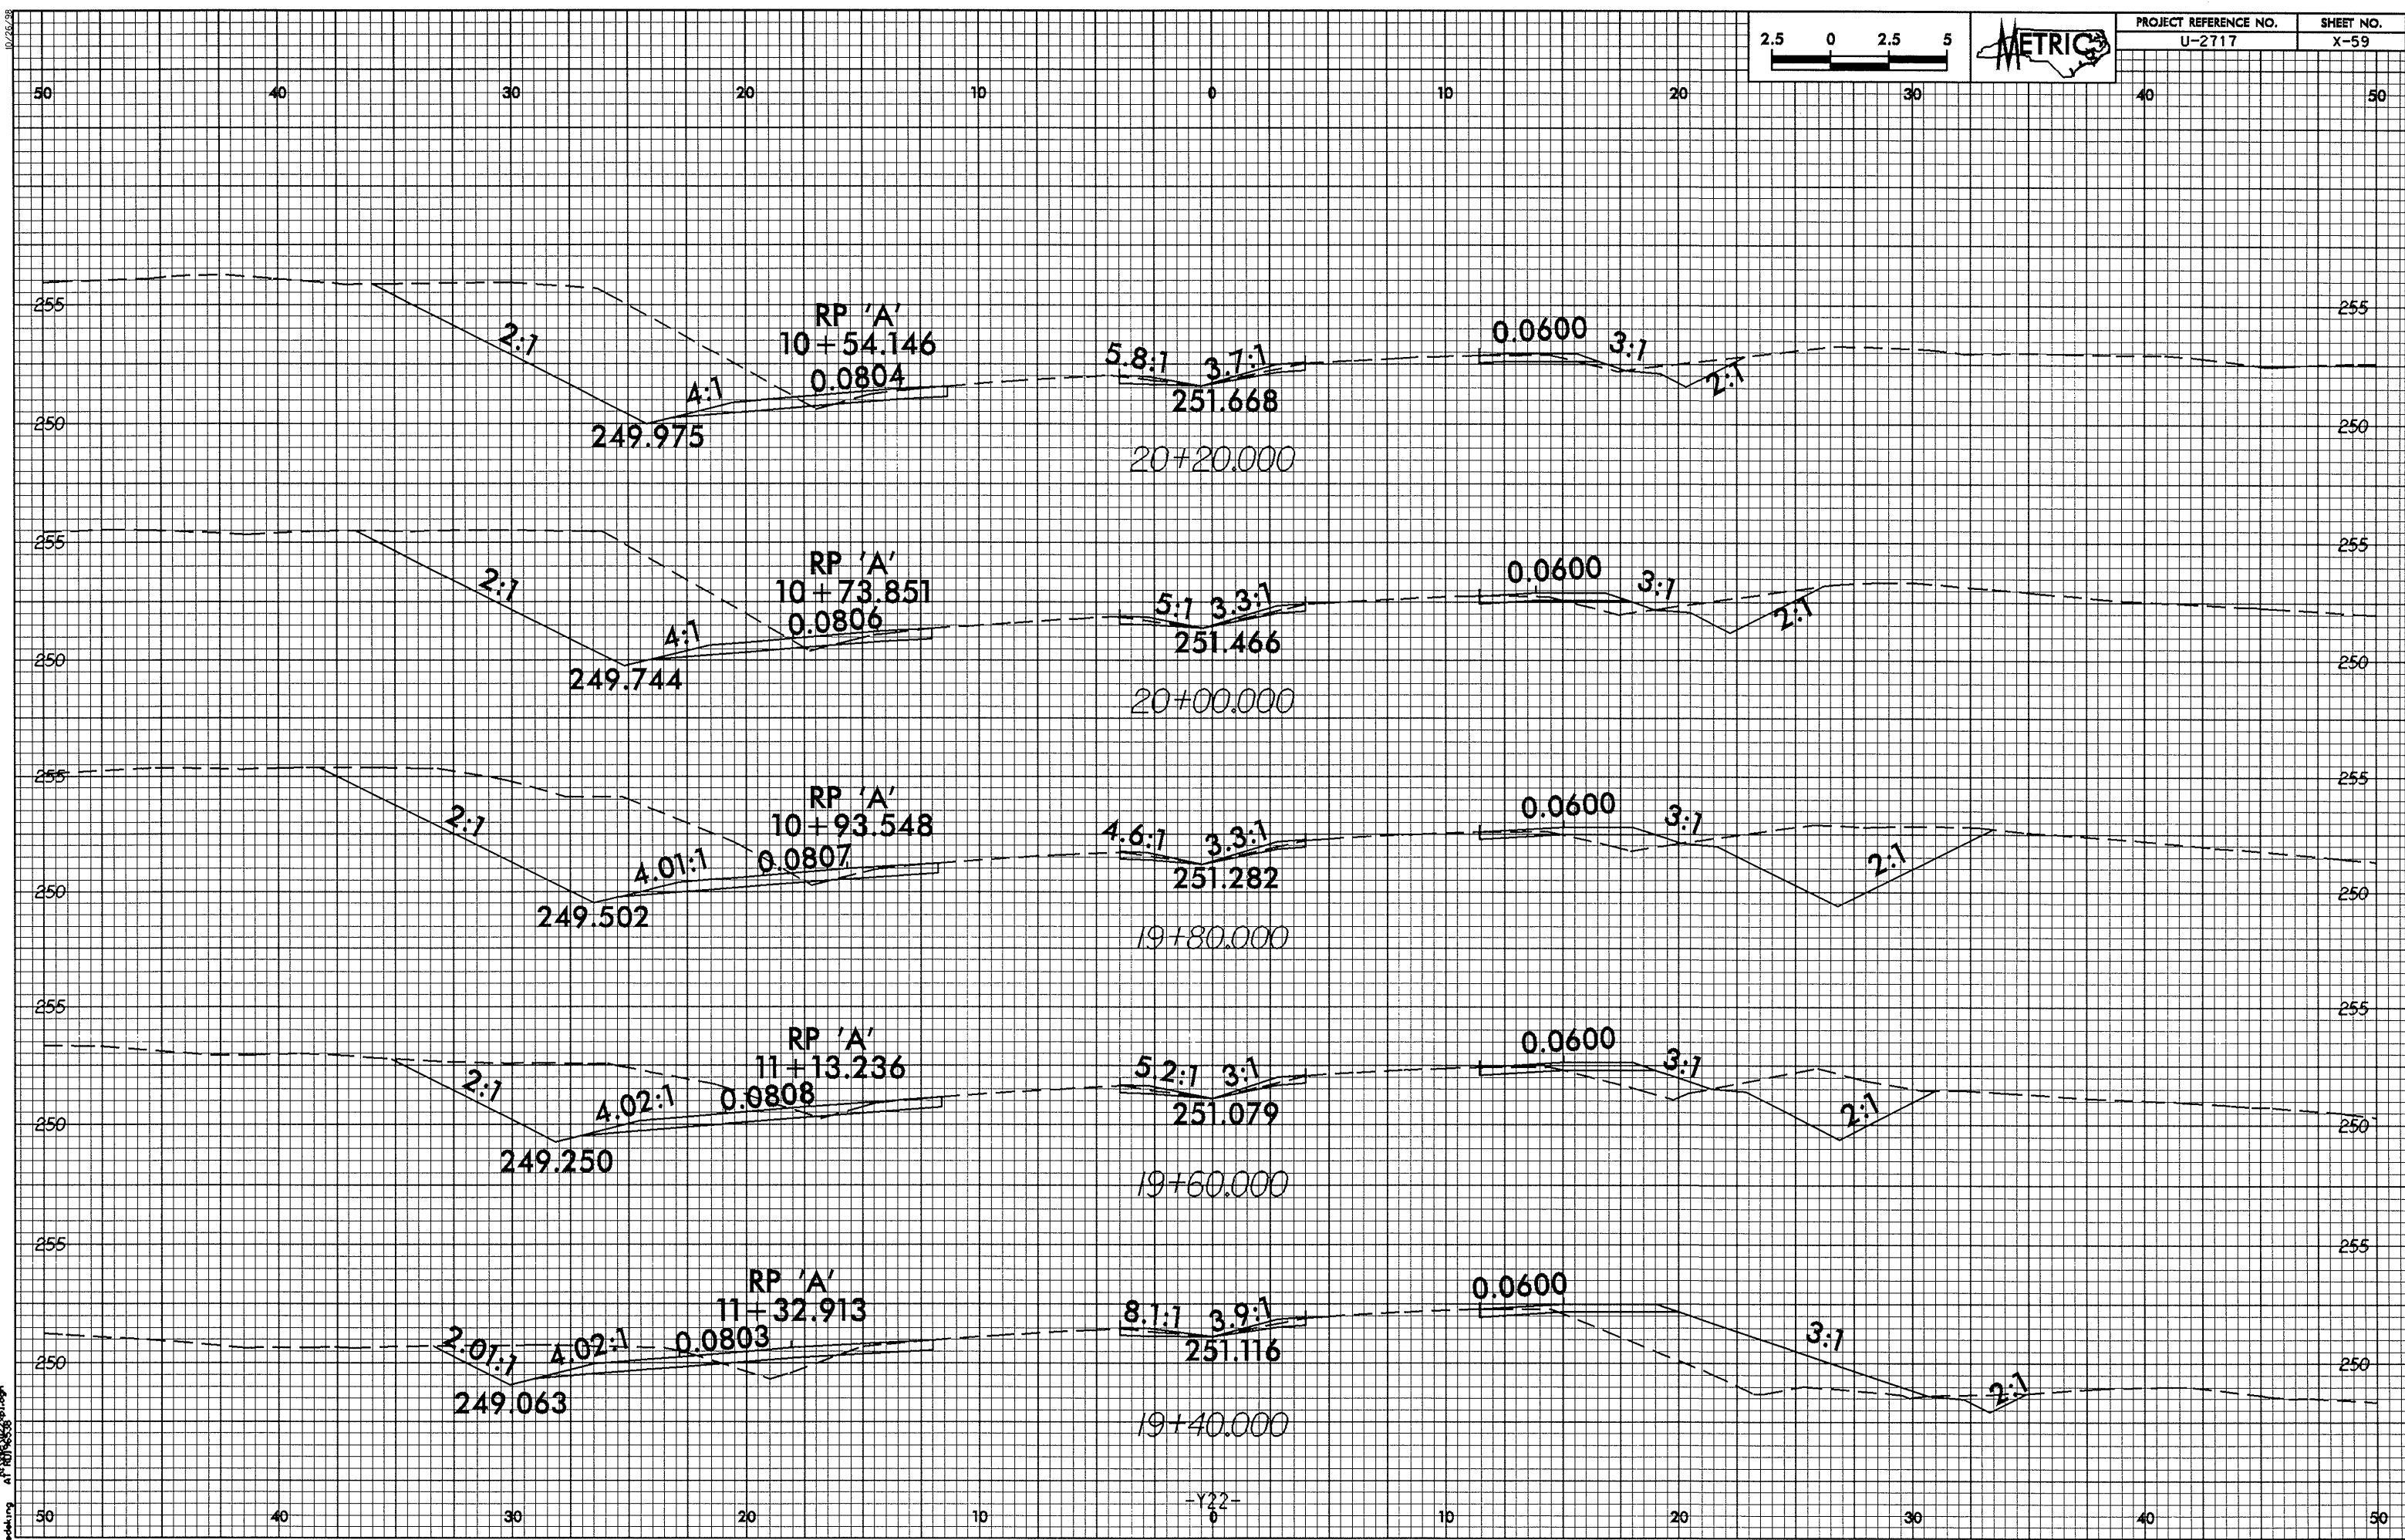

13-JUL-2004 07:13:22 p.m.  
B:\work\mg A\10000000.dwg