



10/26/29

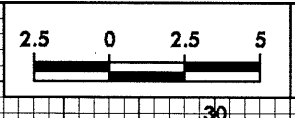

PROJECT REFERENCE NO.	SHEET NO.
U-2717	X-56

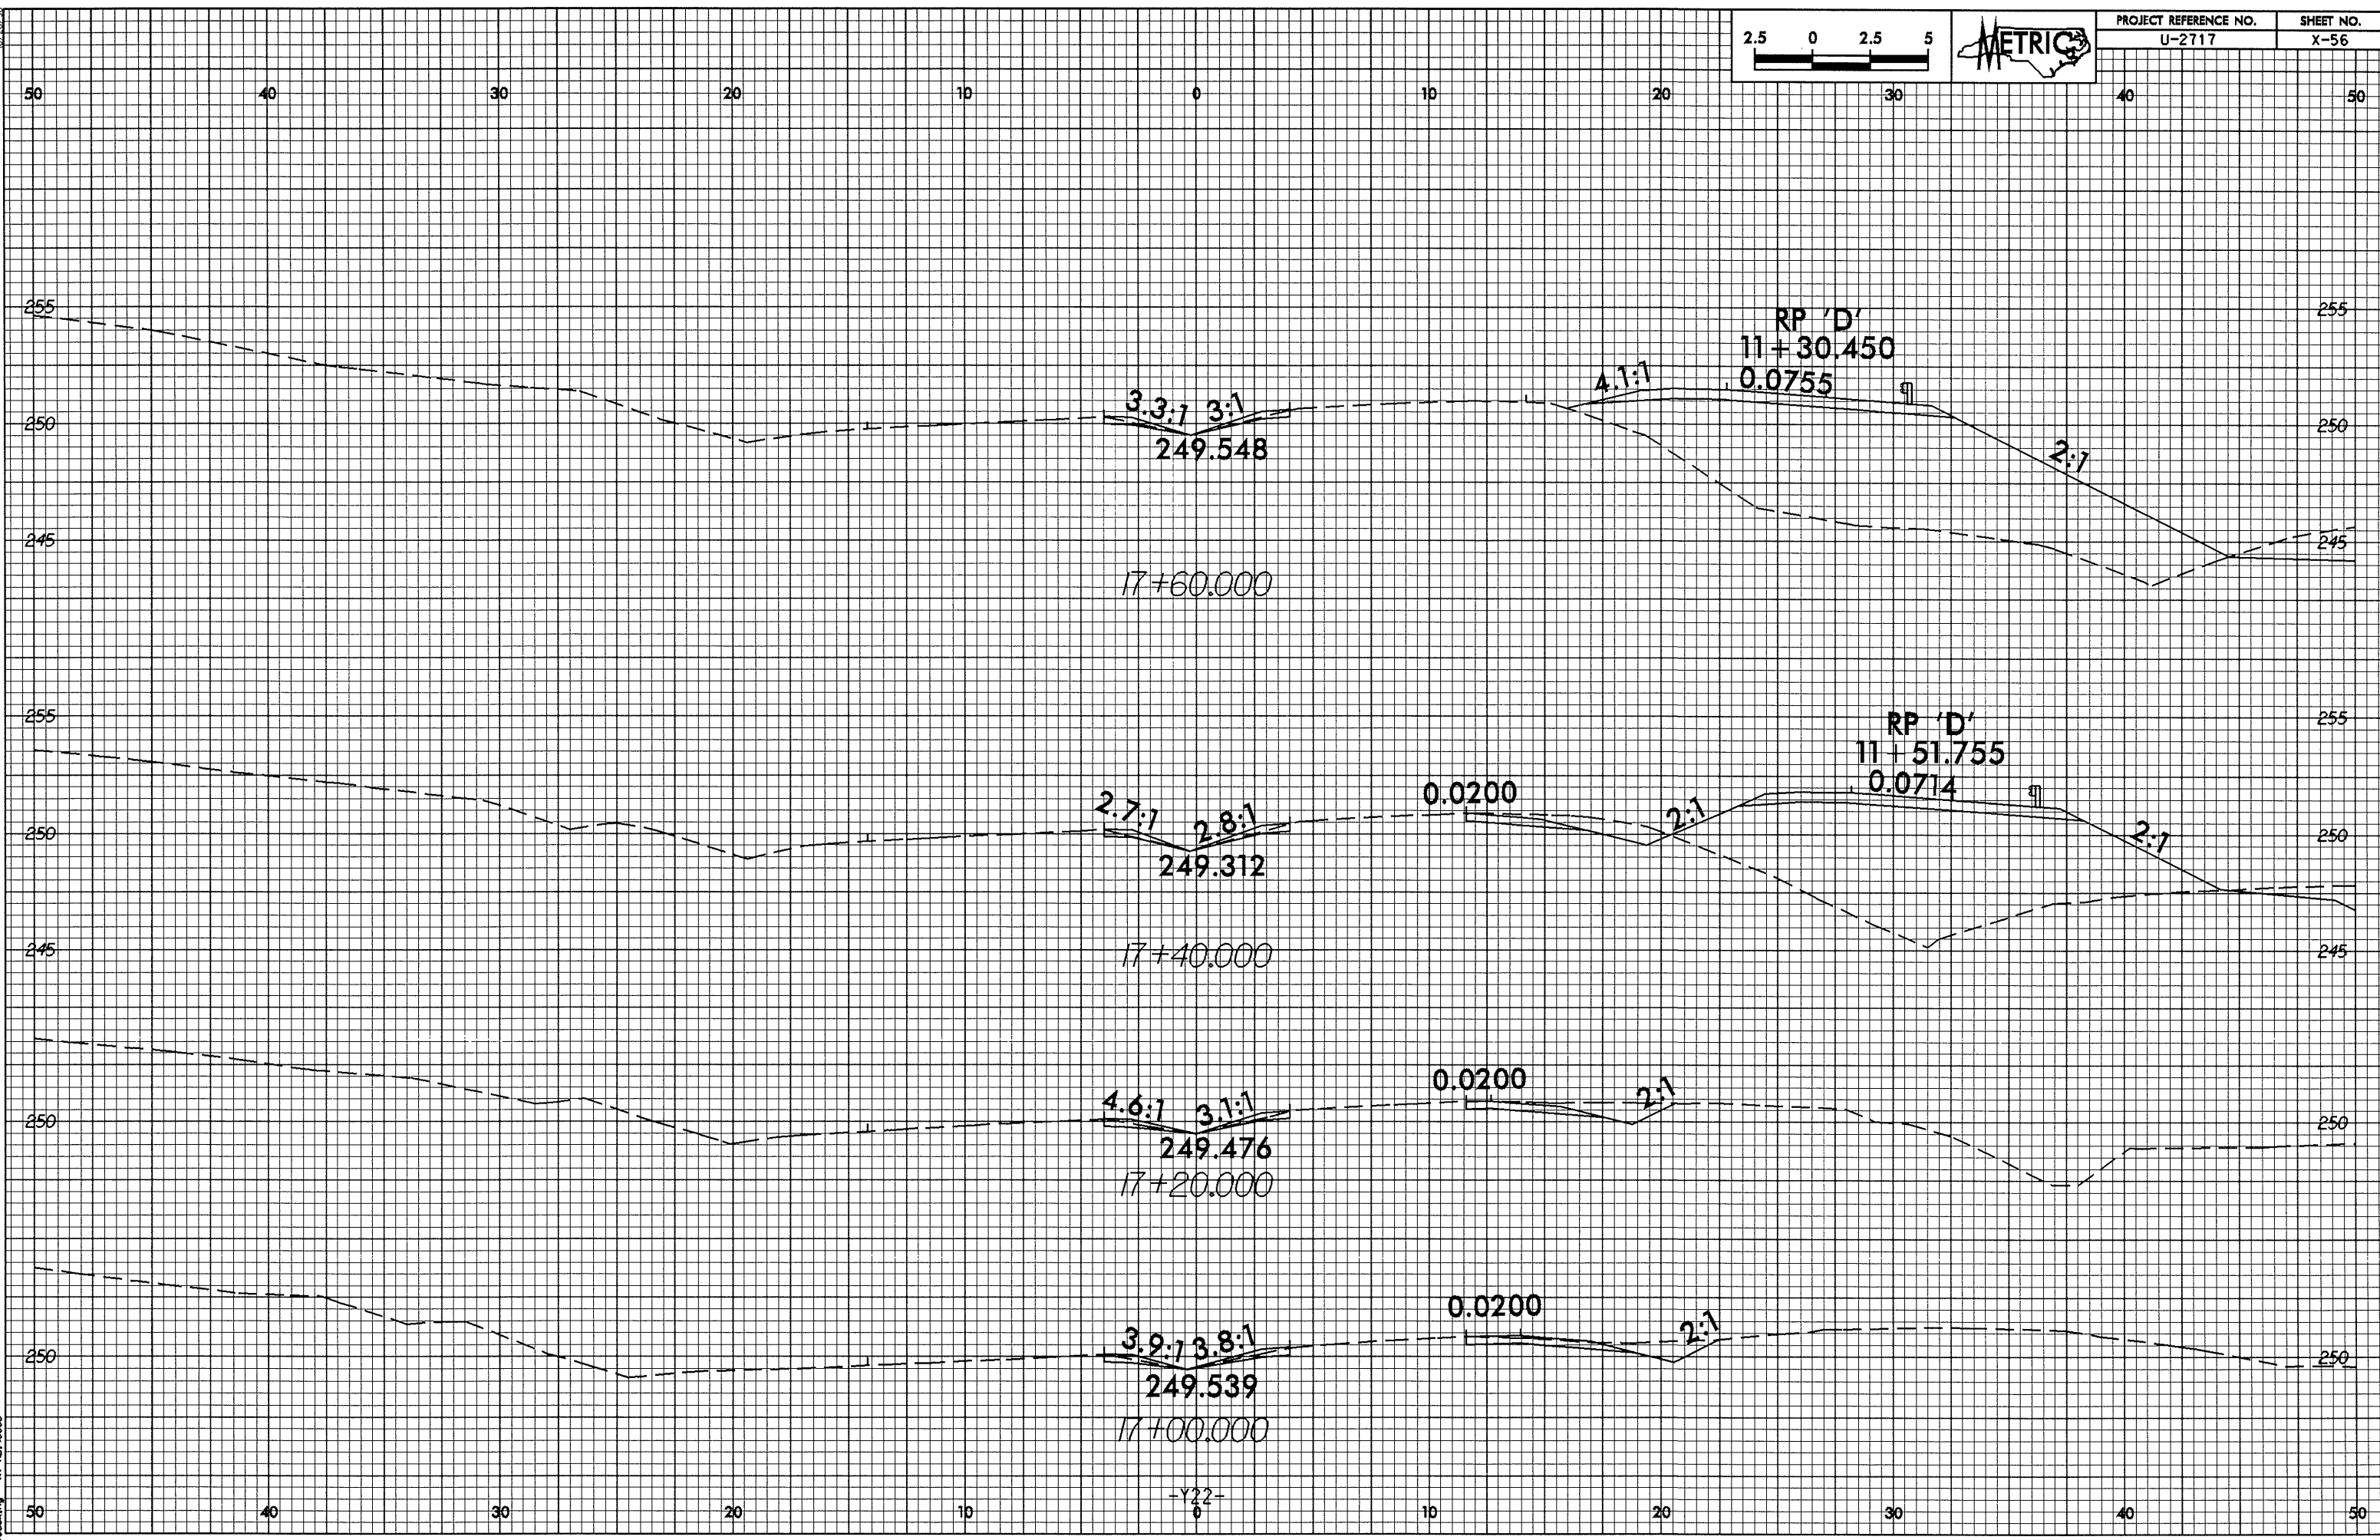

13-JUL-2006 07:33
B:\working\A1\1013252.dwg