
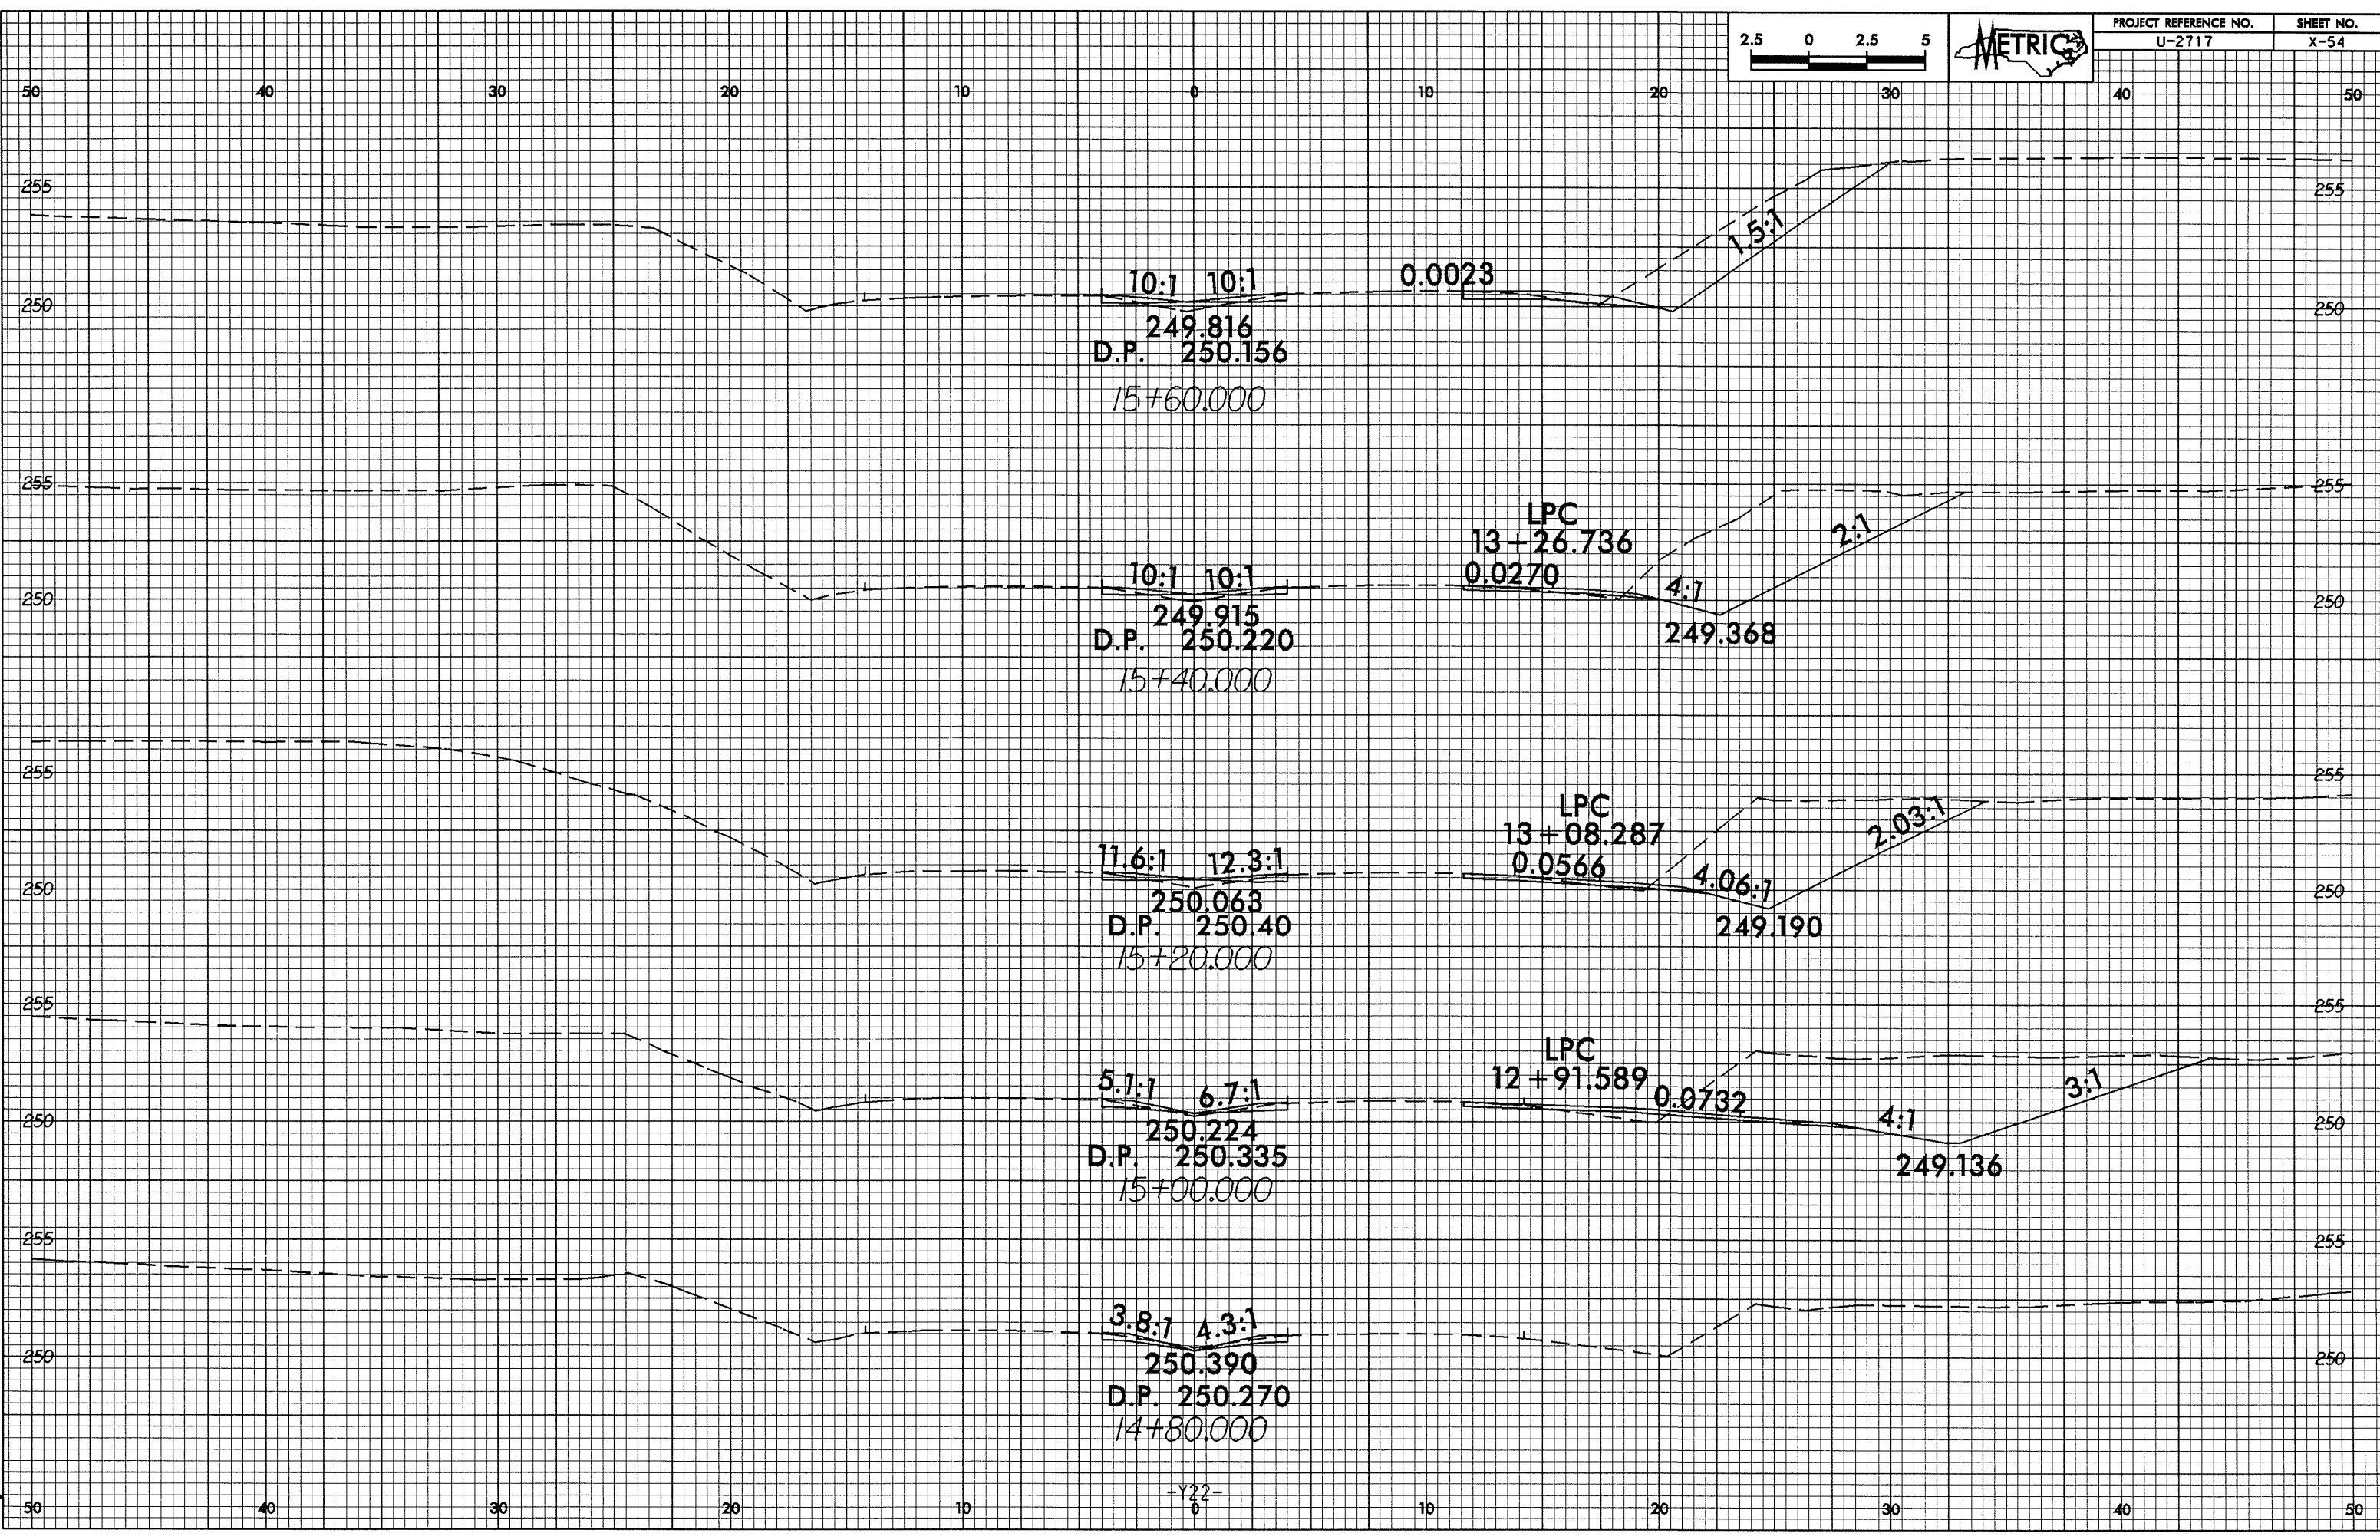


13-Jul-2014 07:32
Breadung At 10/15/2014

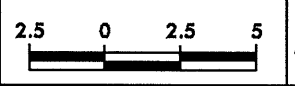

10:1 10:1
249.816
D.P. 250.156
15+60.000

0.0023

1.5:1

10:1 10:1
249.915
D.P. 250.220
15+40.000

LPC
13+26.736
0.0270

4:1
249.368
2:1

11.6:1 12.3:1
250.063
D.P. 250.40
15+20.000

LPC
13+08.287
0.0566

4.06:1
249.190
2.03:1

5.1:1 6.7:1
250.224
D.P. 250.335
15+00.000

LPC
12+91.589
0.0732

4:1
249.136
3:1

3.8:1 4.3:1
250.390
D.P. 250.270
14+80.000