
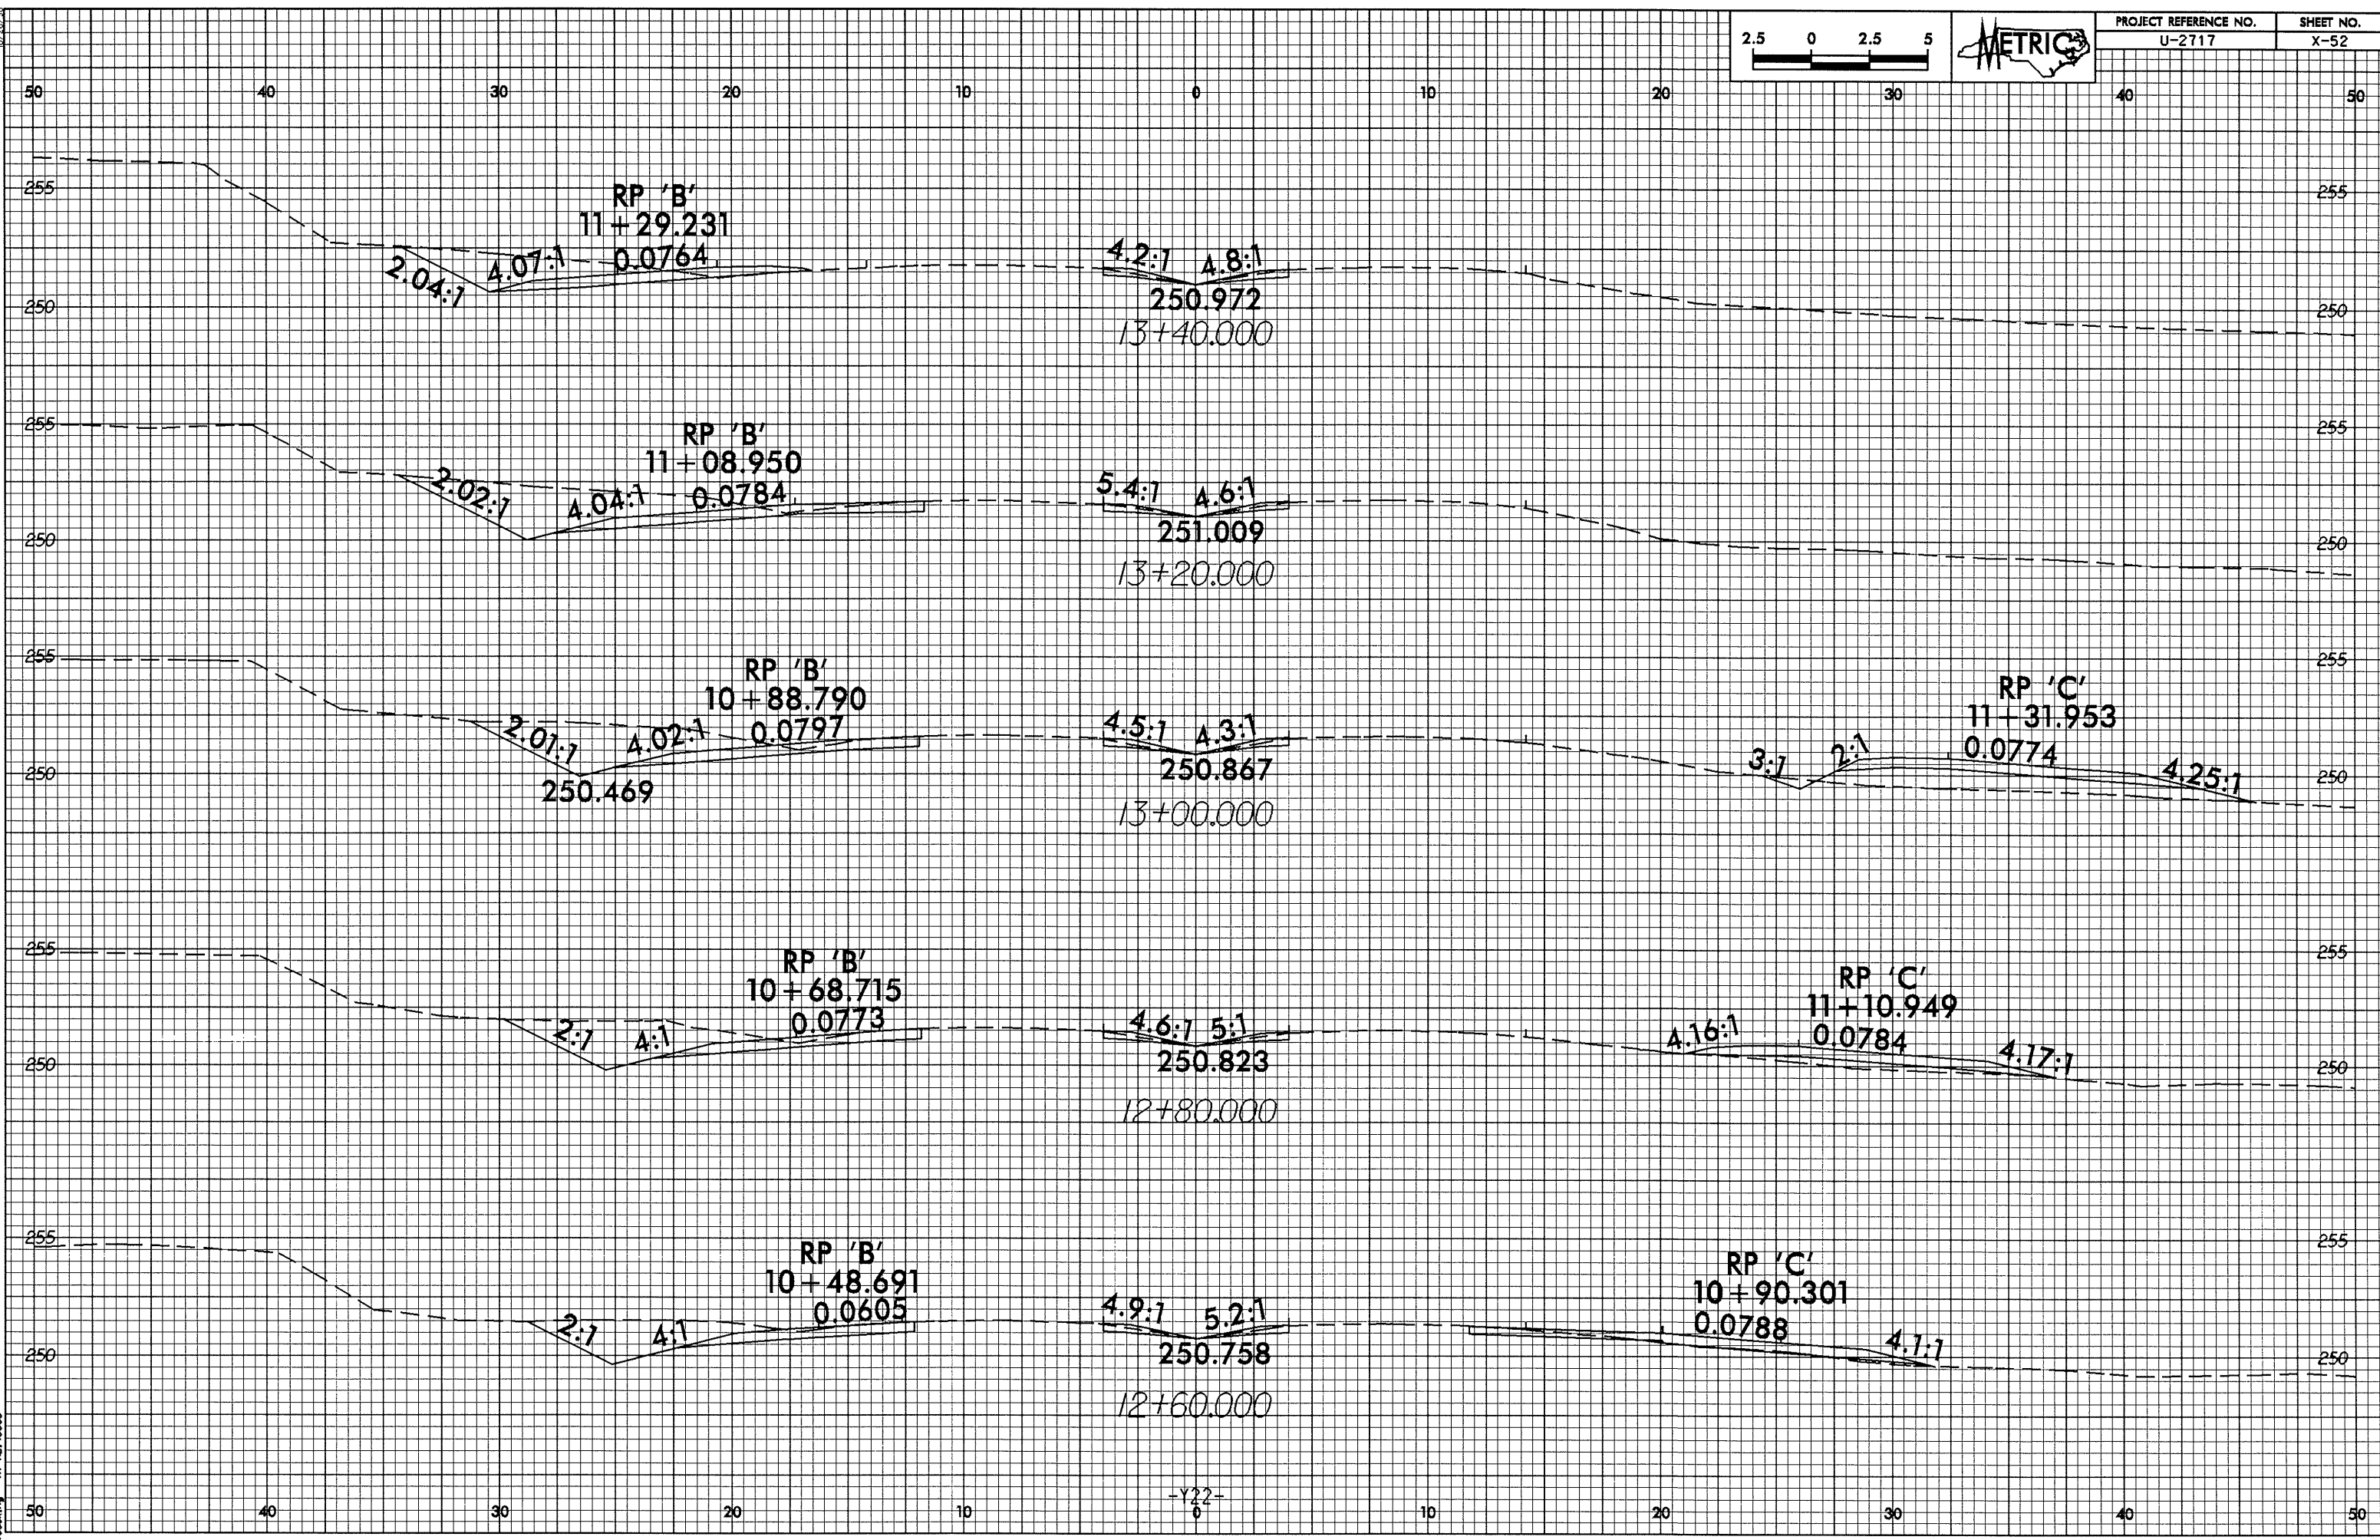


10/26/28

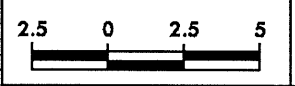

13-JUL-2004 07:31
Breaking at 10/26/28