



10/26/88

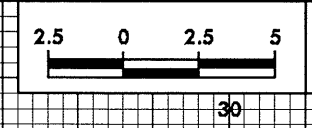

PROJECT REFERENCE NO.	SHEET NO.
U-2717	X-40

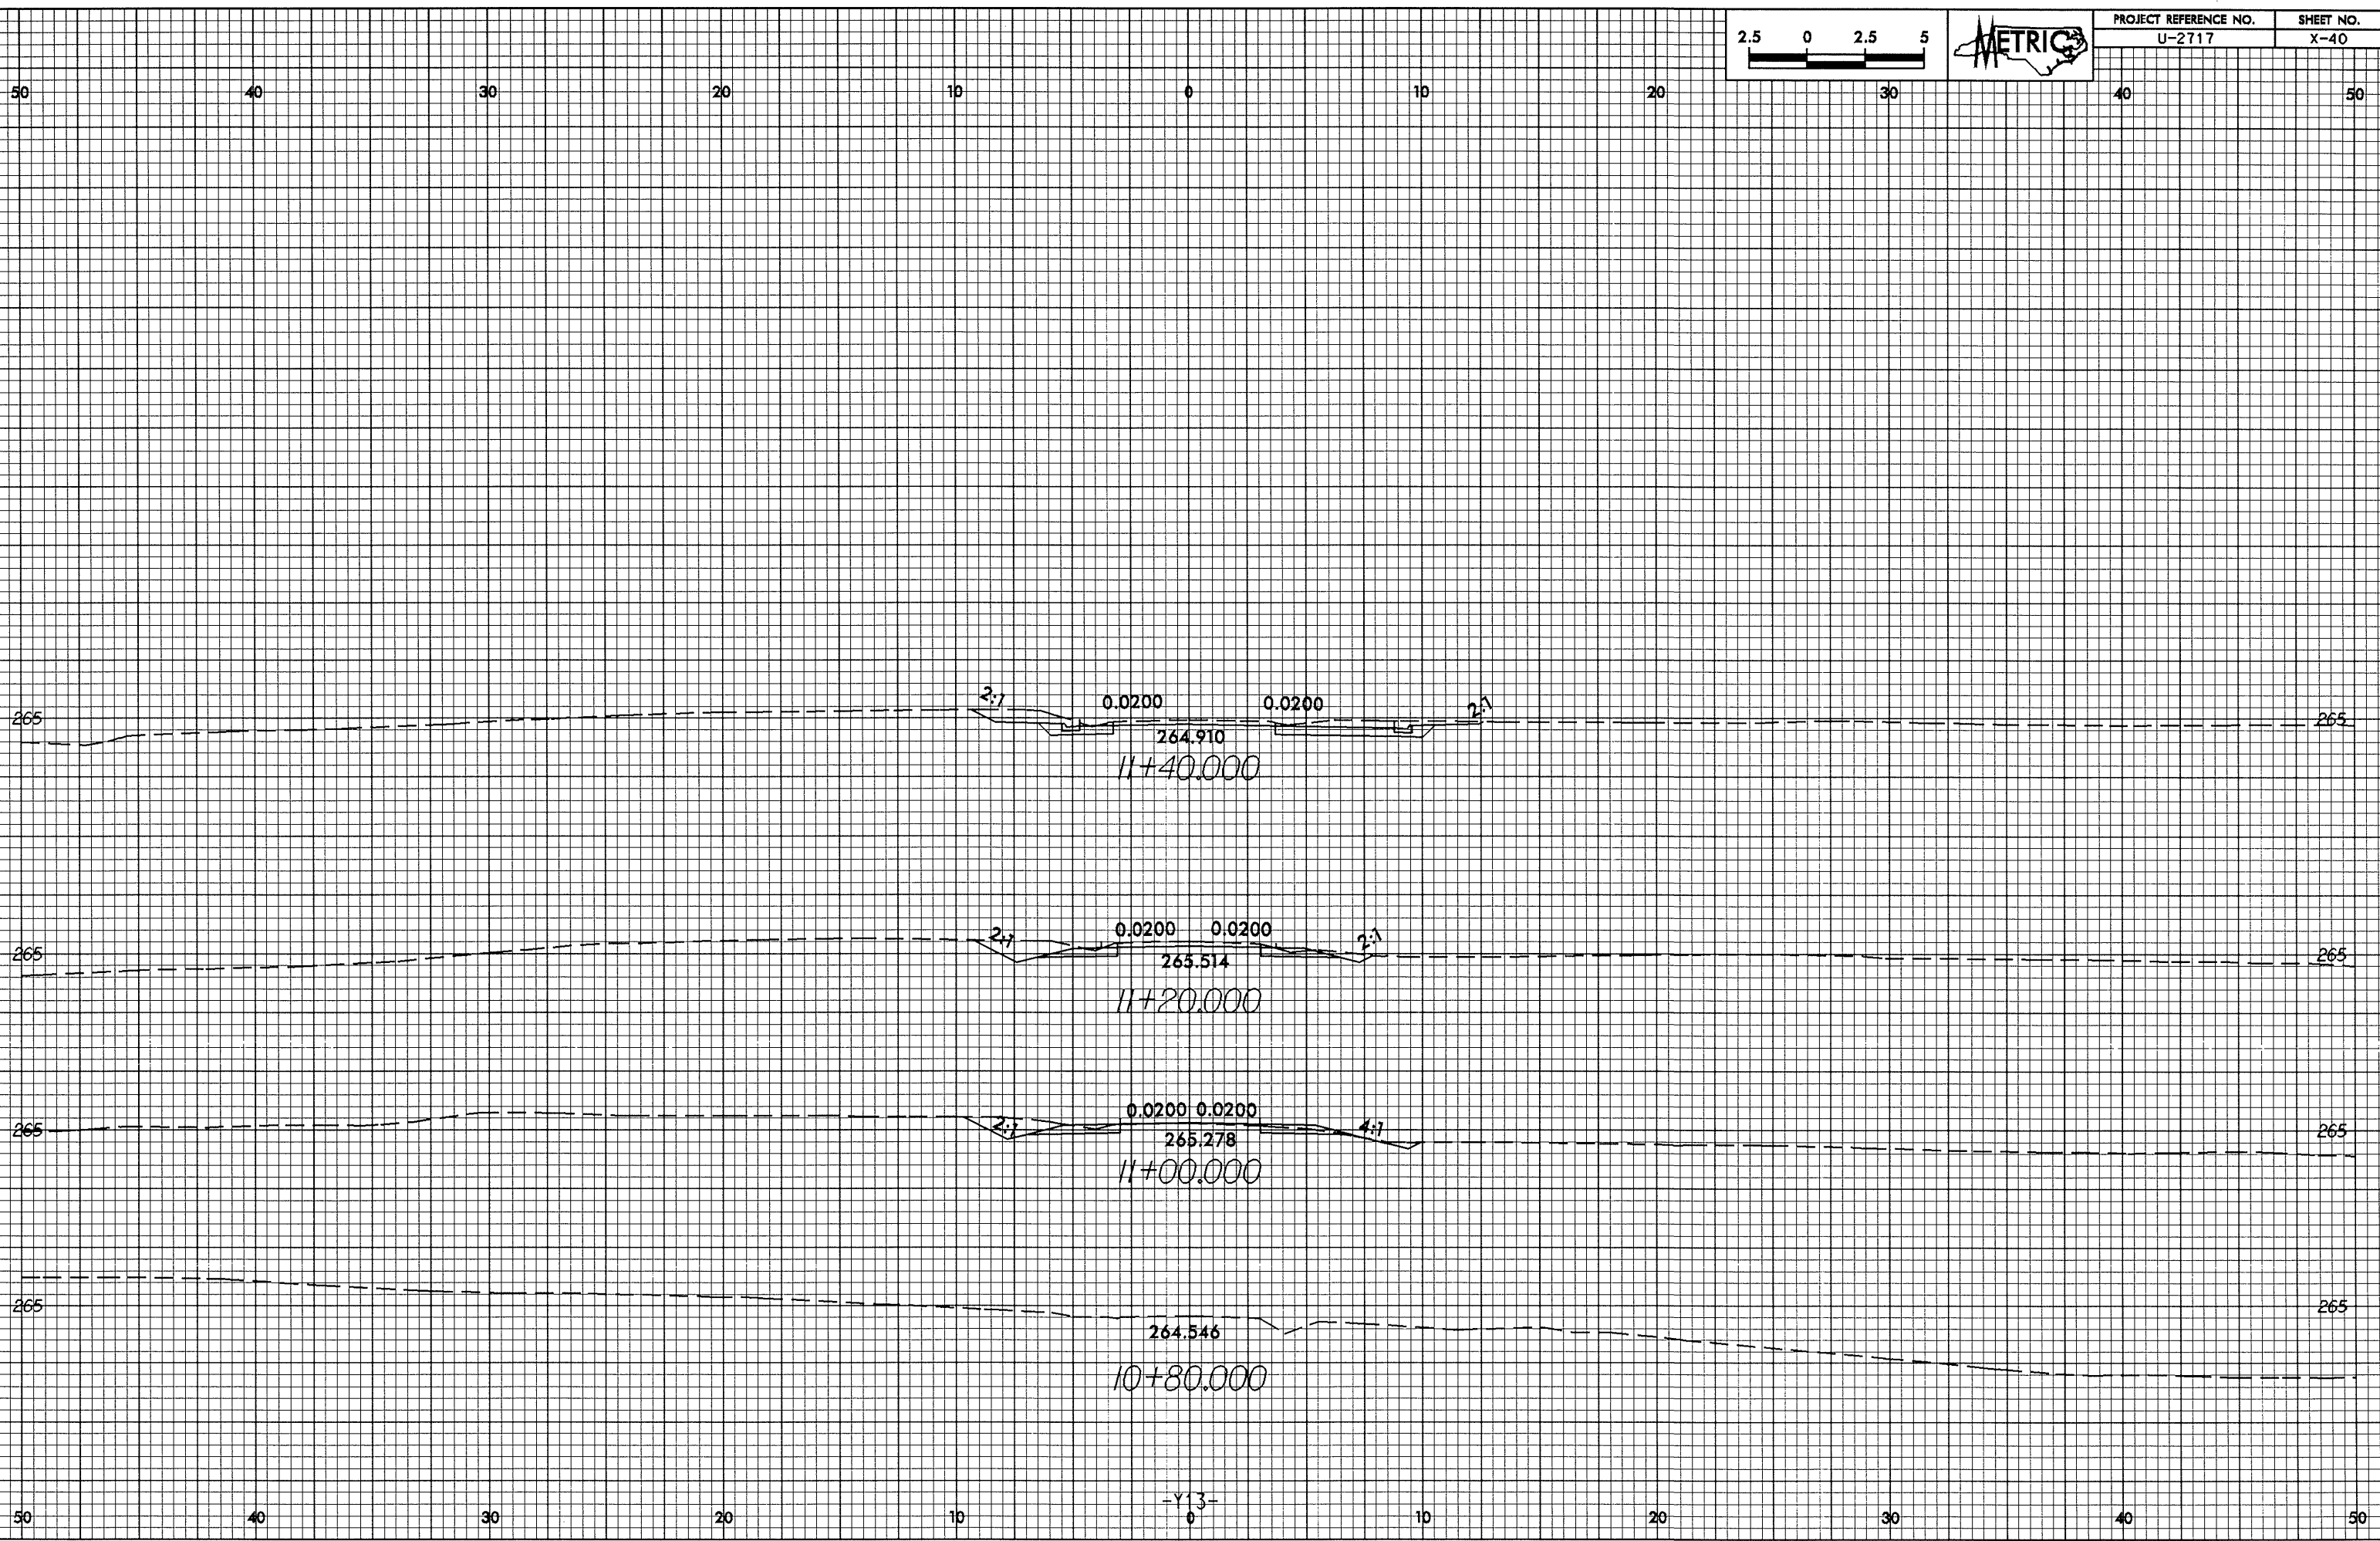

13-JUL-2004 07:25  
B:\pdx\mg A\1018238-1.dwg