



10/25/08

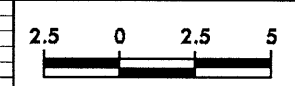

PROJECT REFERENCE NO.	SHEET NO.
U-2717	X-35

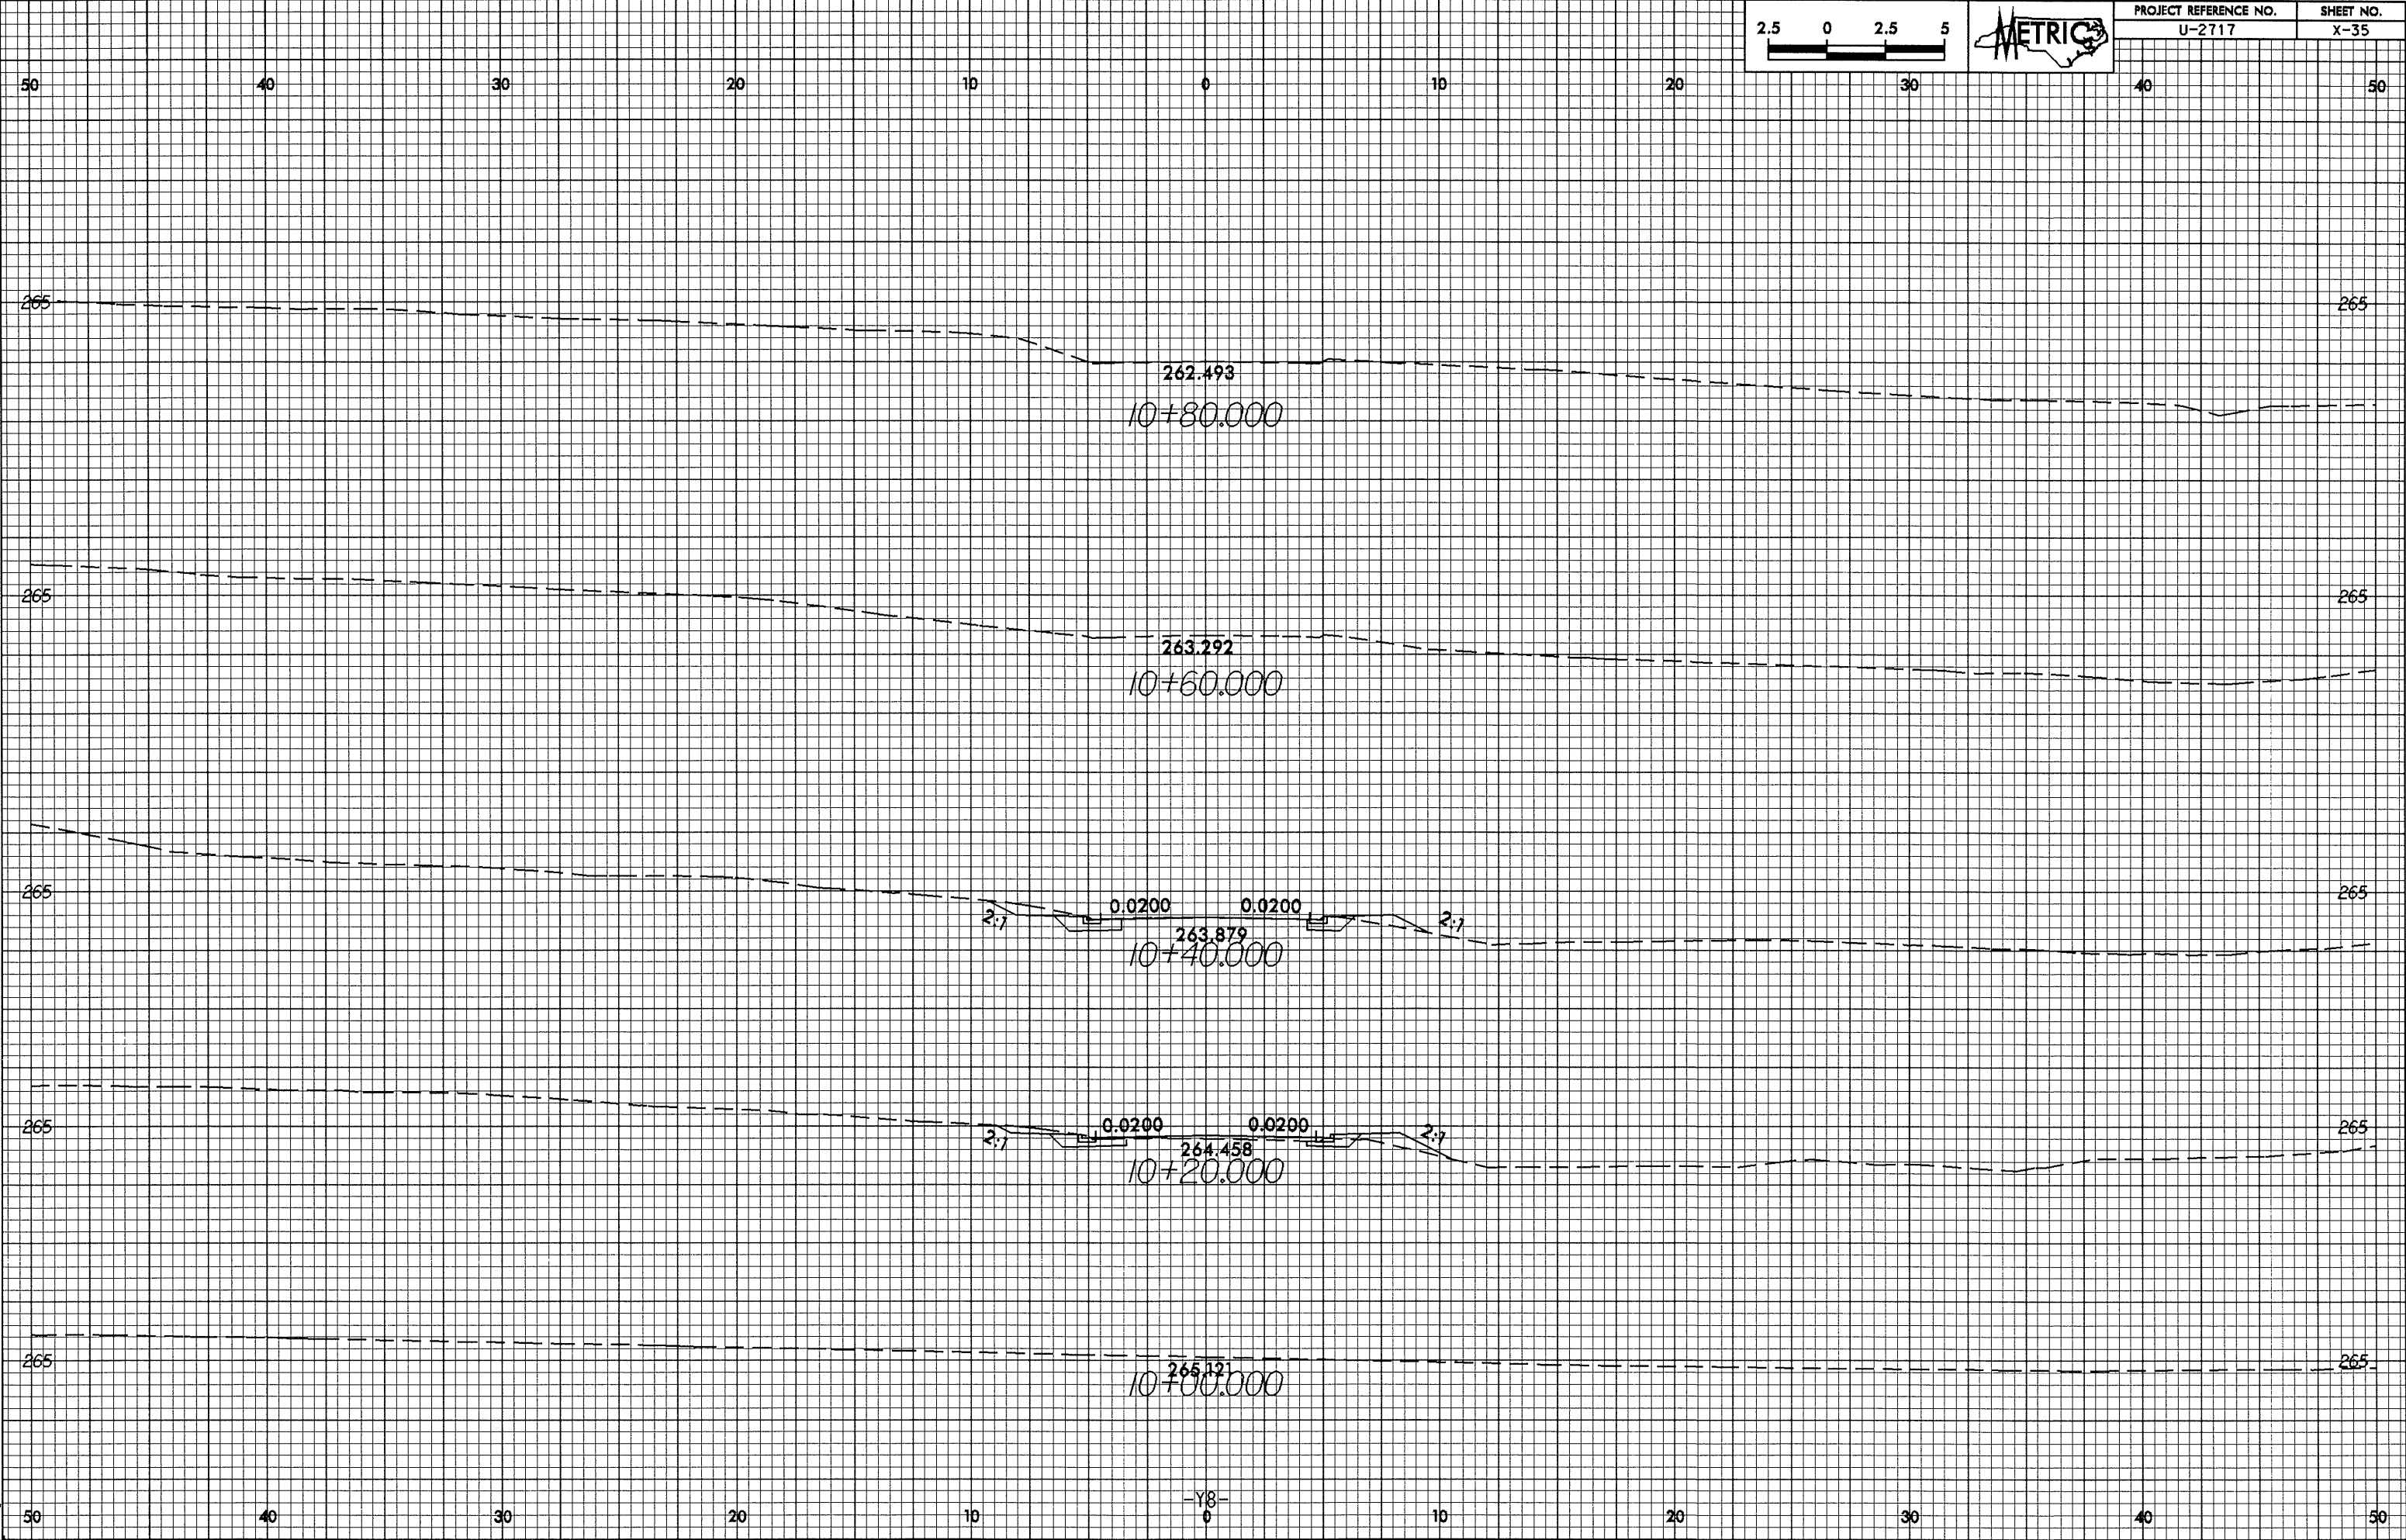

13-JUL-2009 07:22  
B:\working AT 10168\881.dwg