



10/25/20

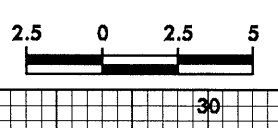

PROJECT REFERENCE NO.	SHEET NO.
U-2717	X-34

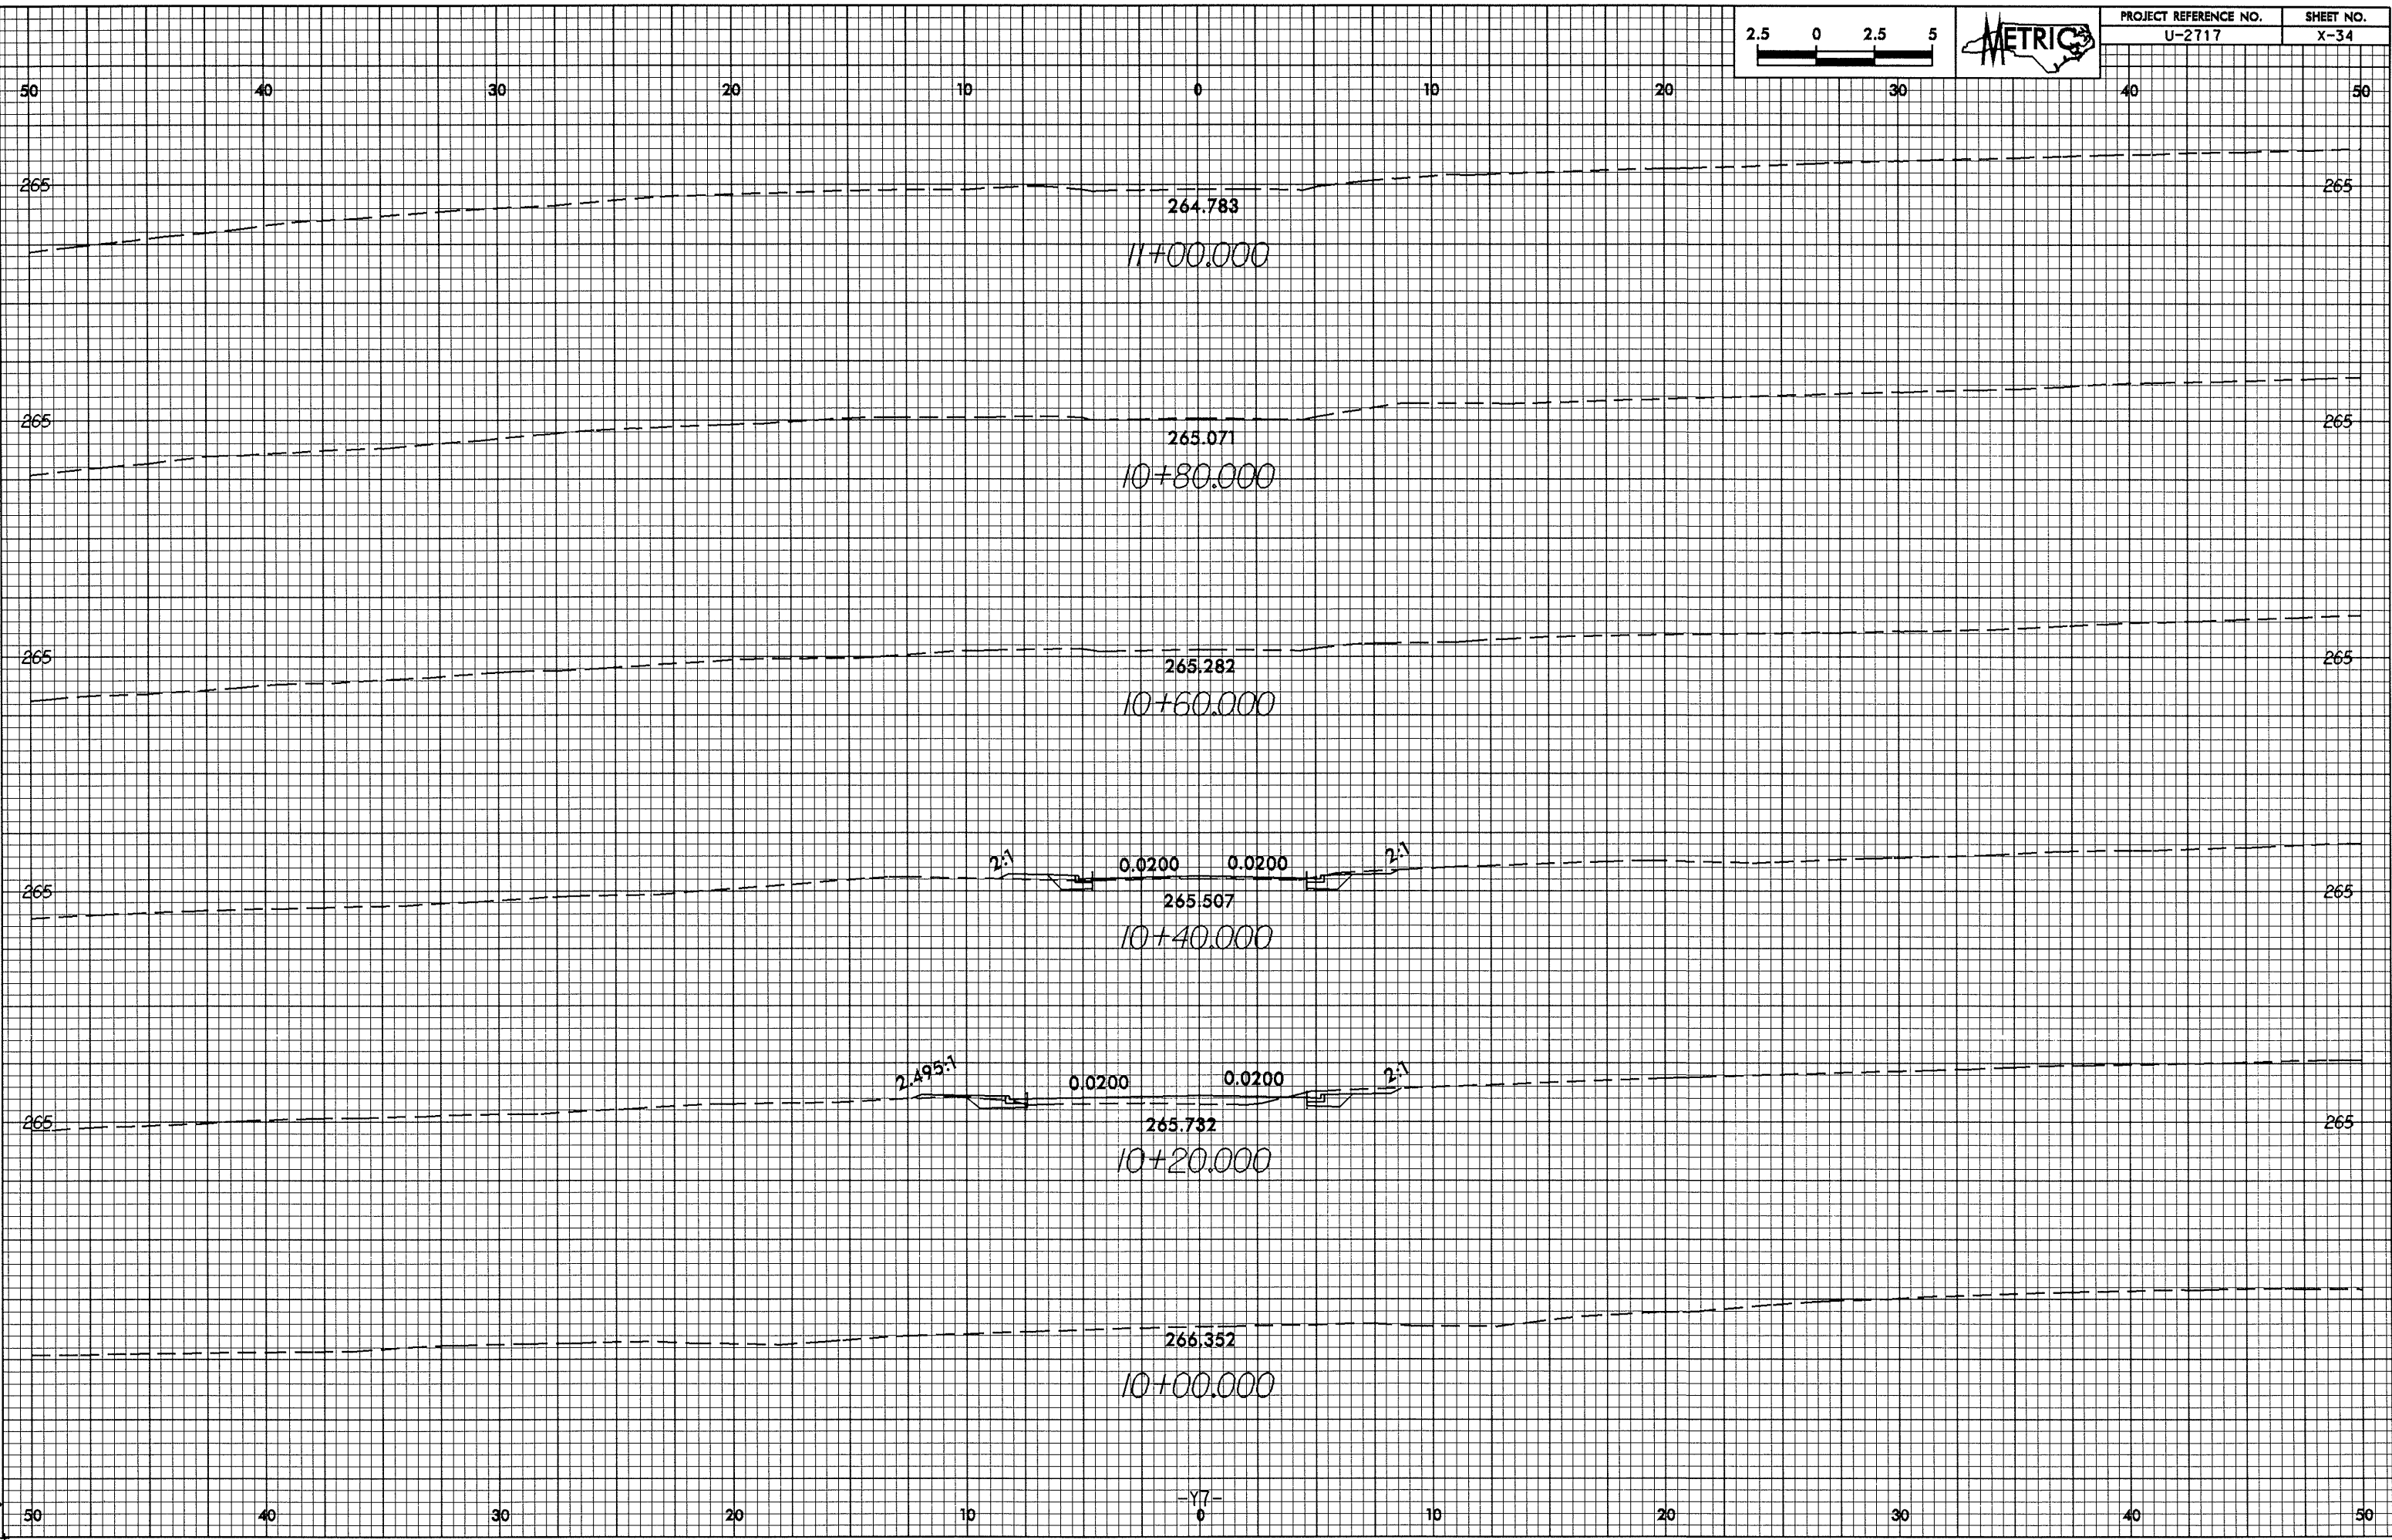

13-JUL-2009 07:22:30
B:\pdx\mg AT 100\100381.dwg