



0.26/39

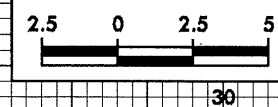

| | |
|-----------------------|-----------|
| PROJECT REFERENCE NO. | SHEET NO. |
| U-2717 | X-30 |

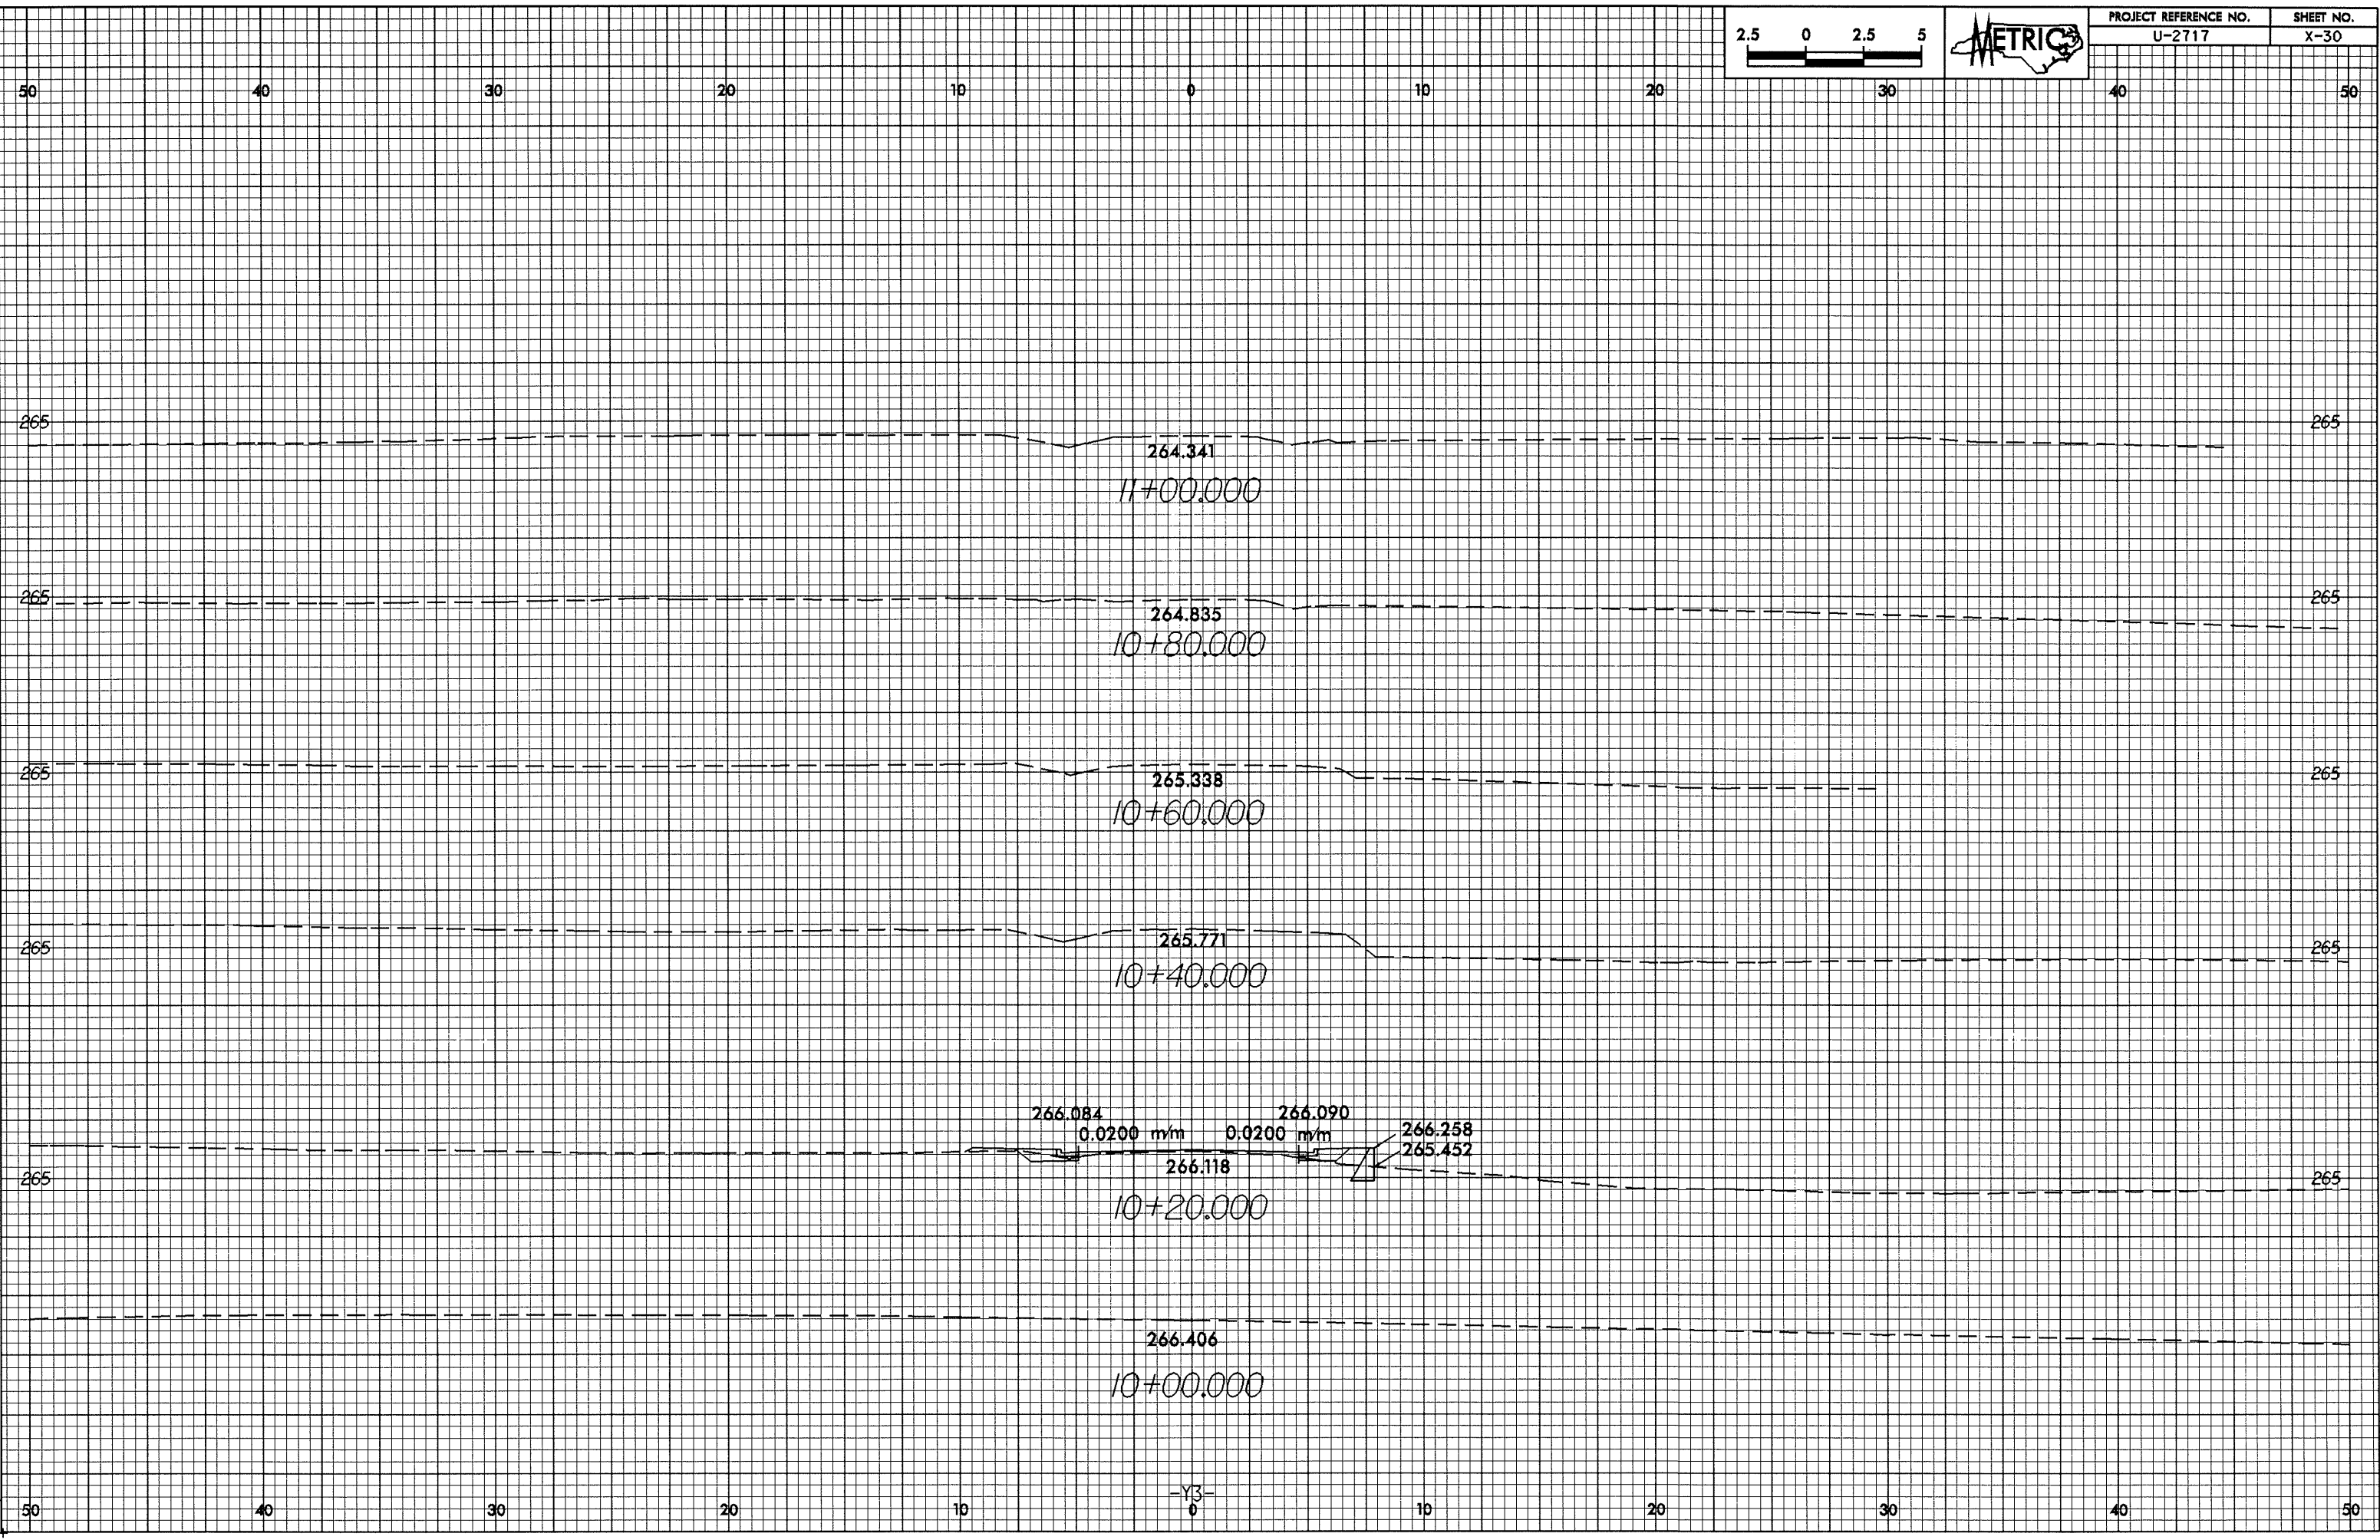

13-JUL-2004 07:28
B:\p\m\m\101538.dwg