



10/26/09

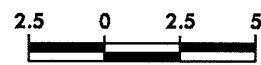

PROJECT REFERENCE NO. U-2717	SHEET NO. X-27
---------------------------------	-------------------

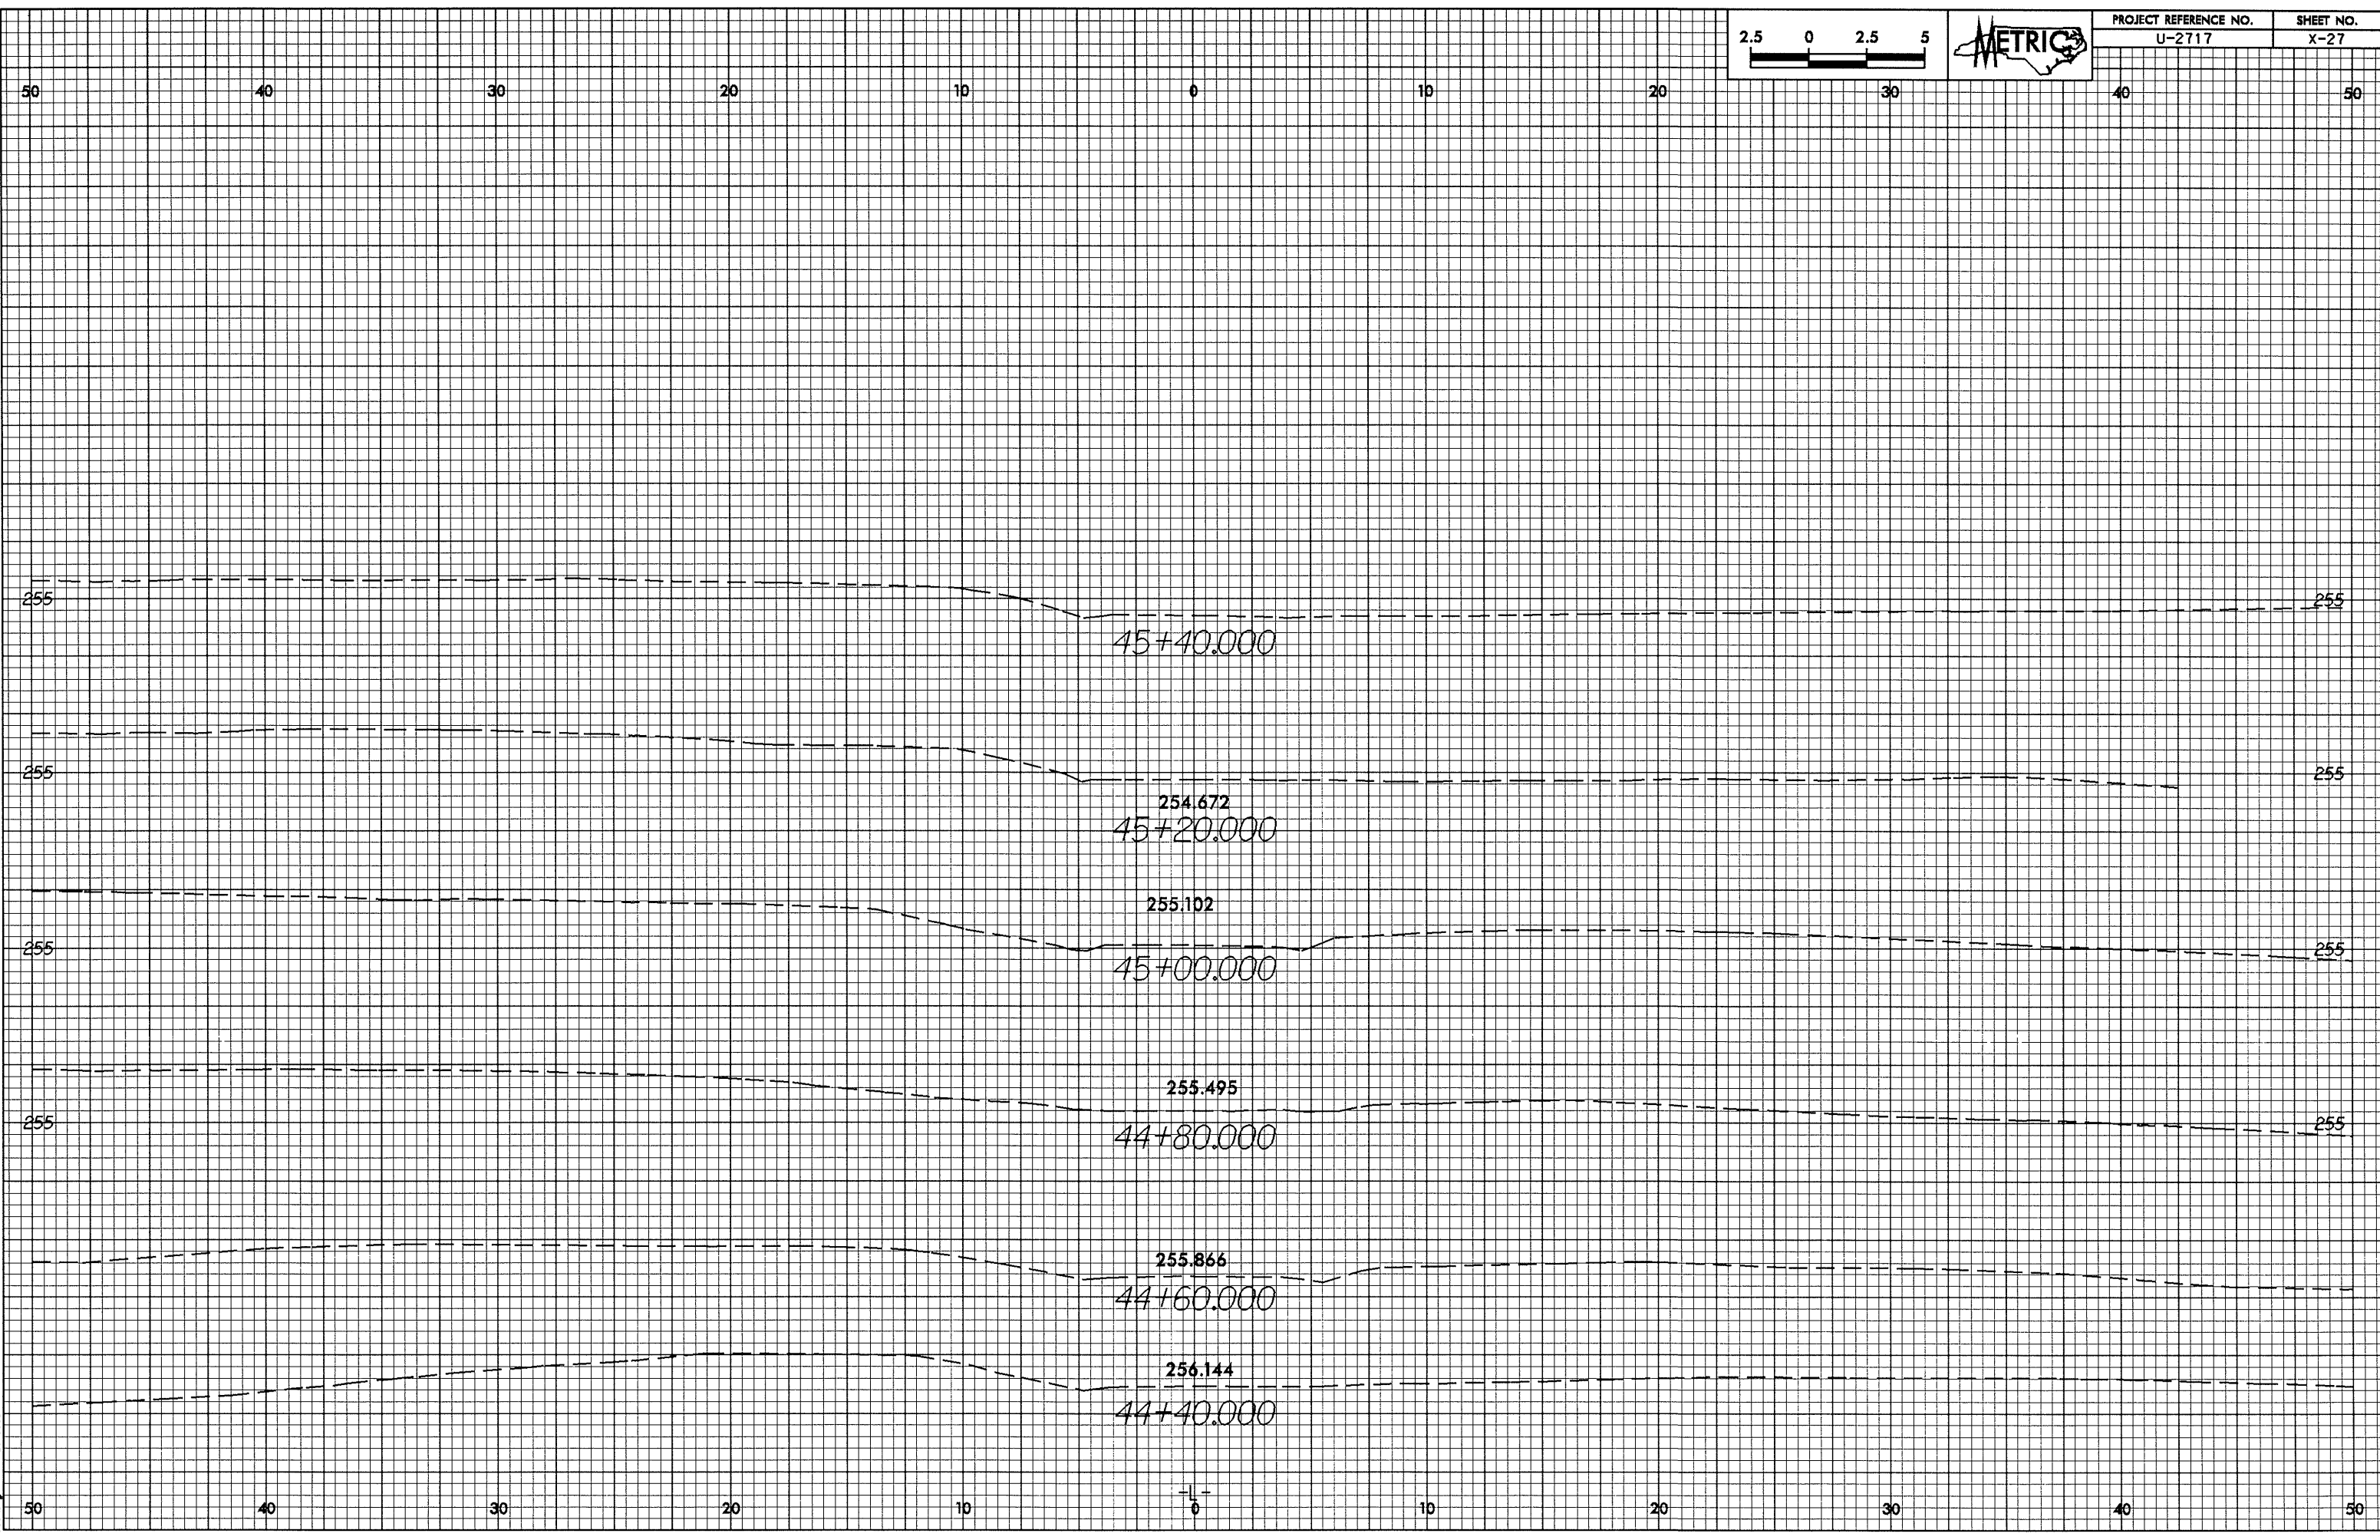

13-JUL-2009 07:13
Bredberg AT 10/26/09