



10/26/98

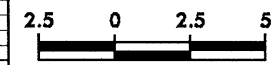

PROJECT REFERENCE NO.	SHEET NO.
U-2717	X-24

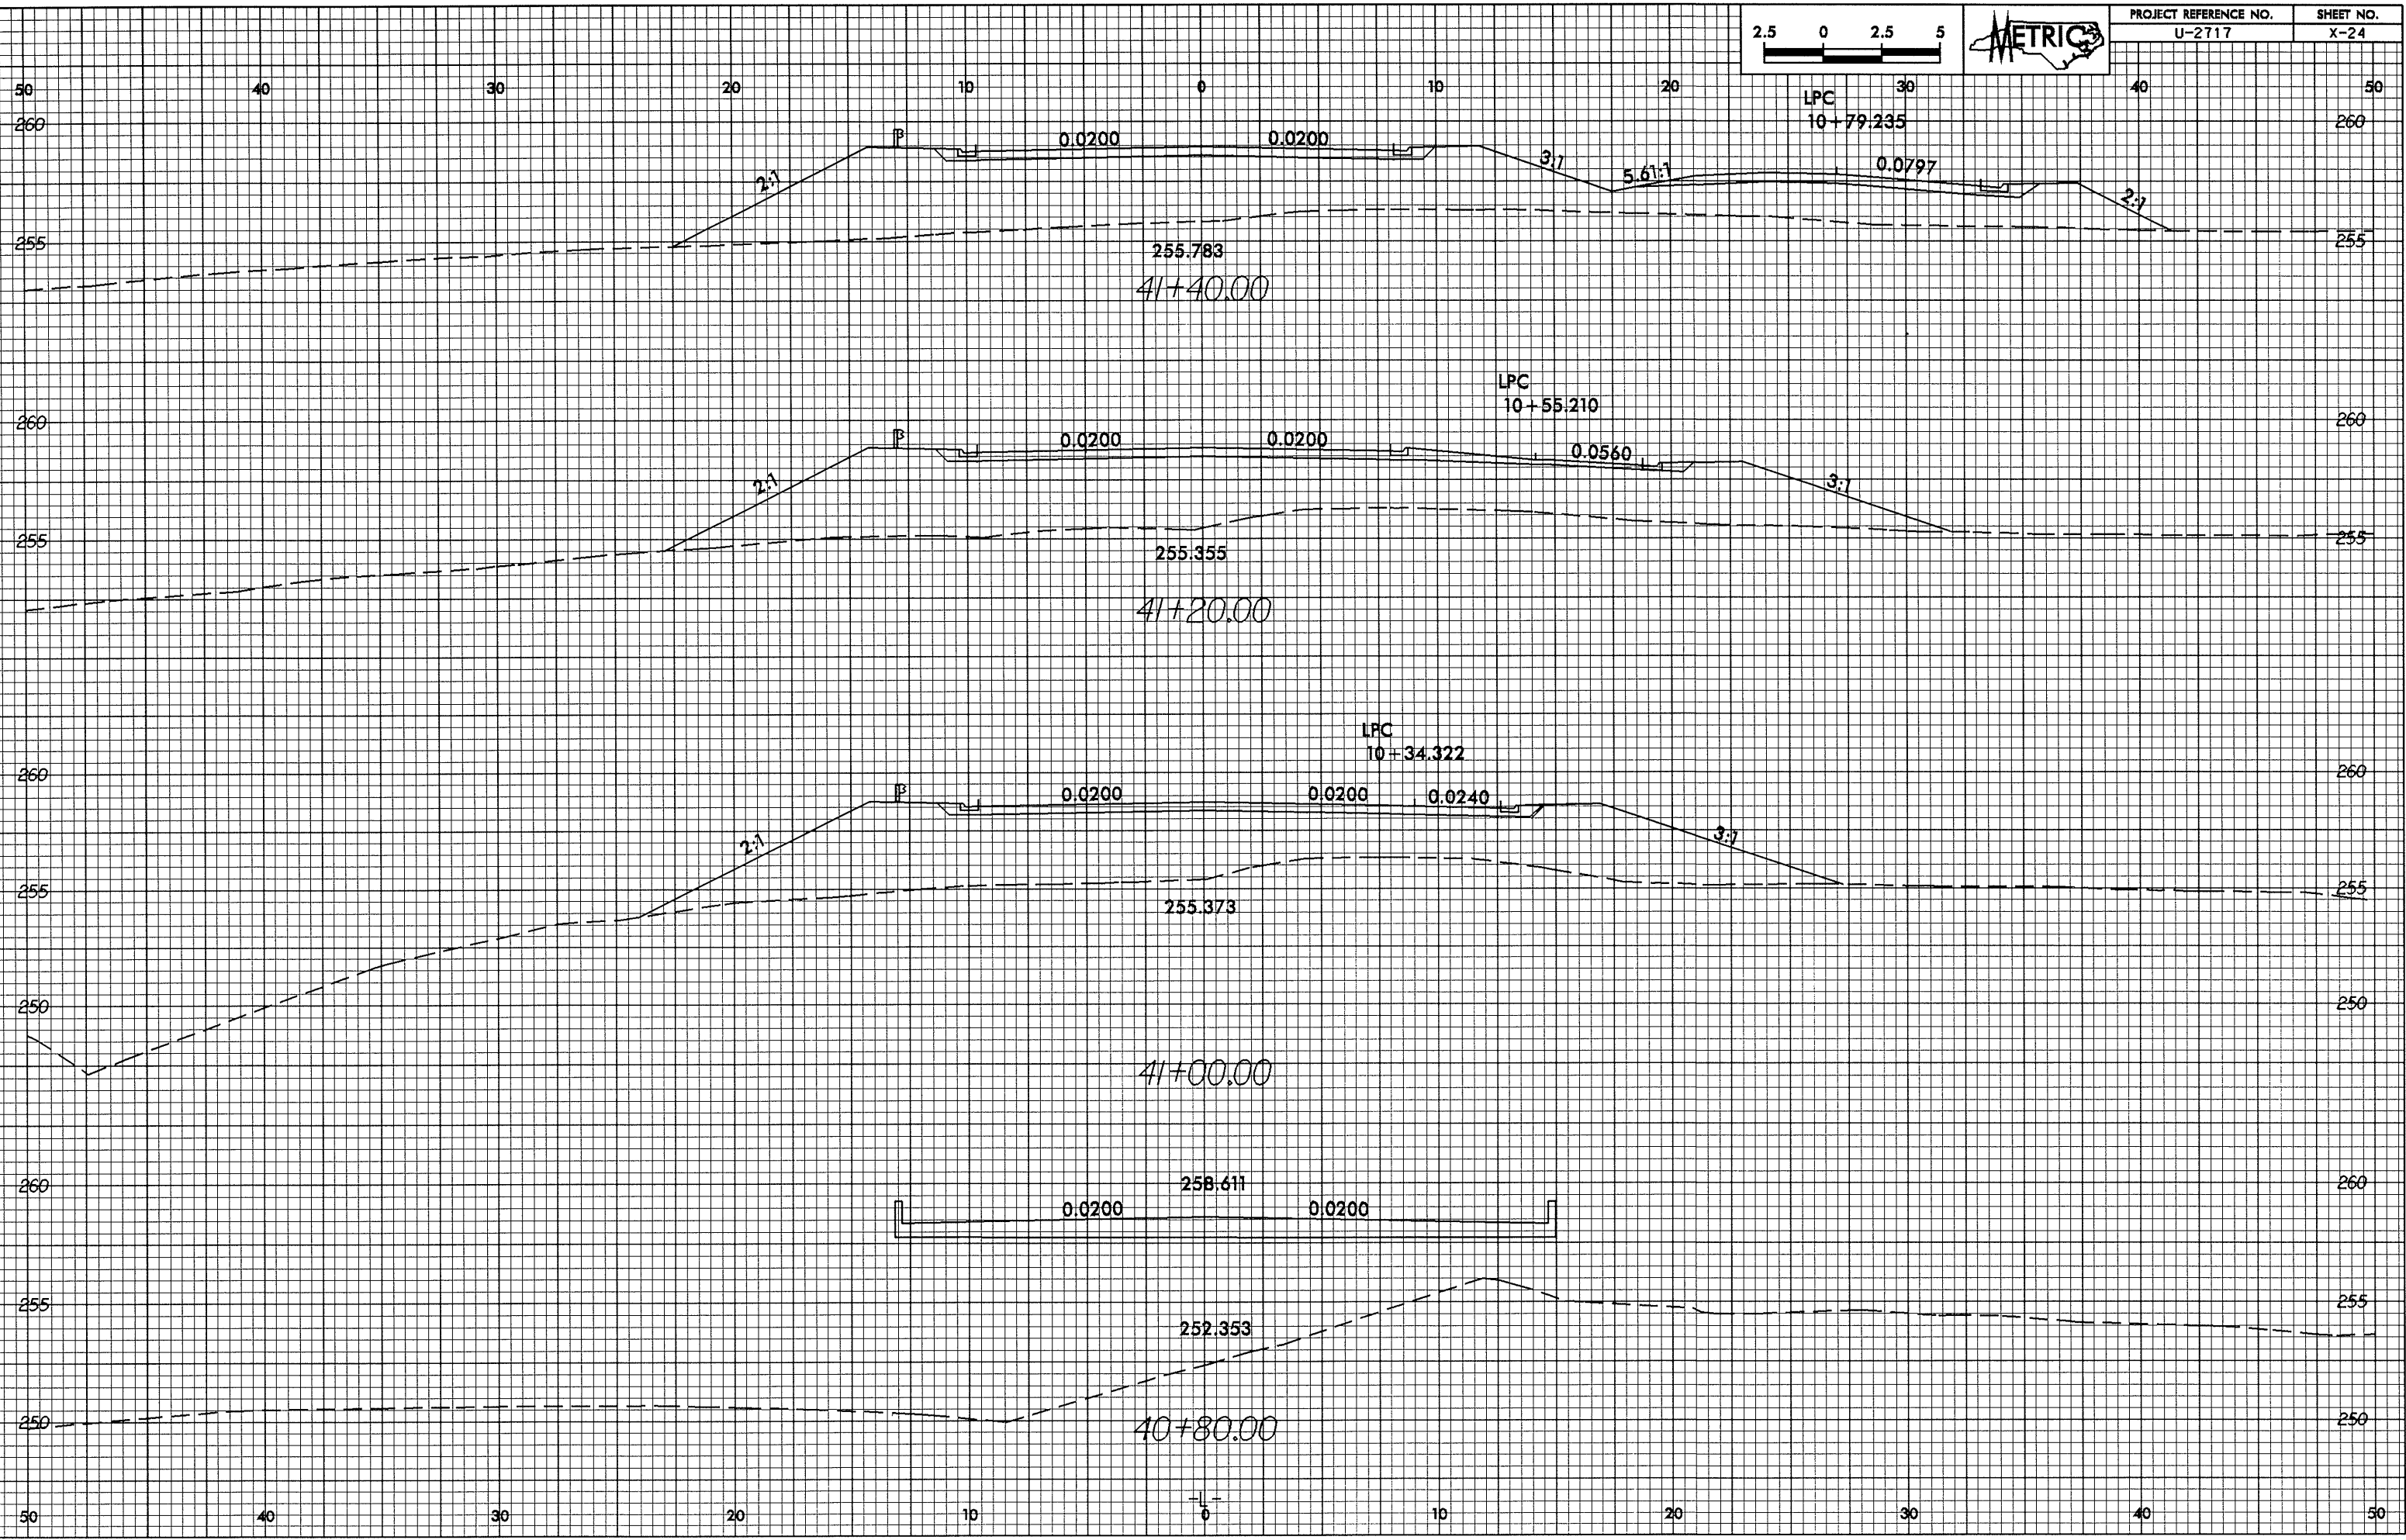

83-446-2004 15:55
B:\working\41_40\83-446-2004.dwg